


ALTERNATE LOCATION OF STORM SEWER HEADWALL
Move to point designated as D&S in profile and cut ditch to drain
to watercourse. Protect with broken concrete. Subtract 50' from stationing.

NOTE:
For details of appurtenances see Architects plans.

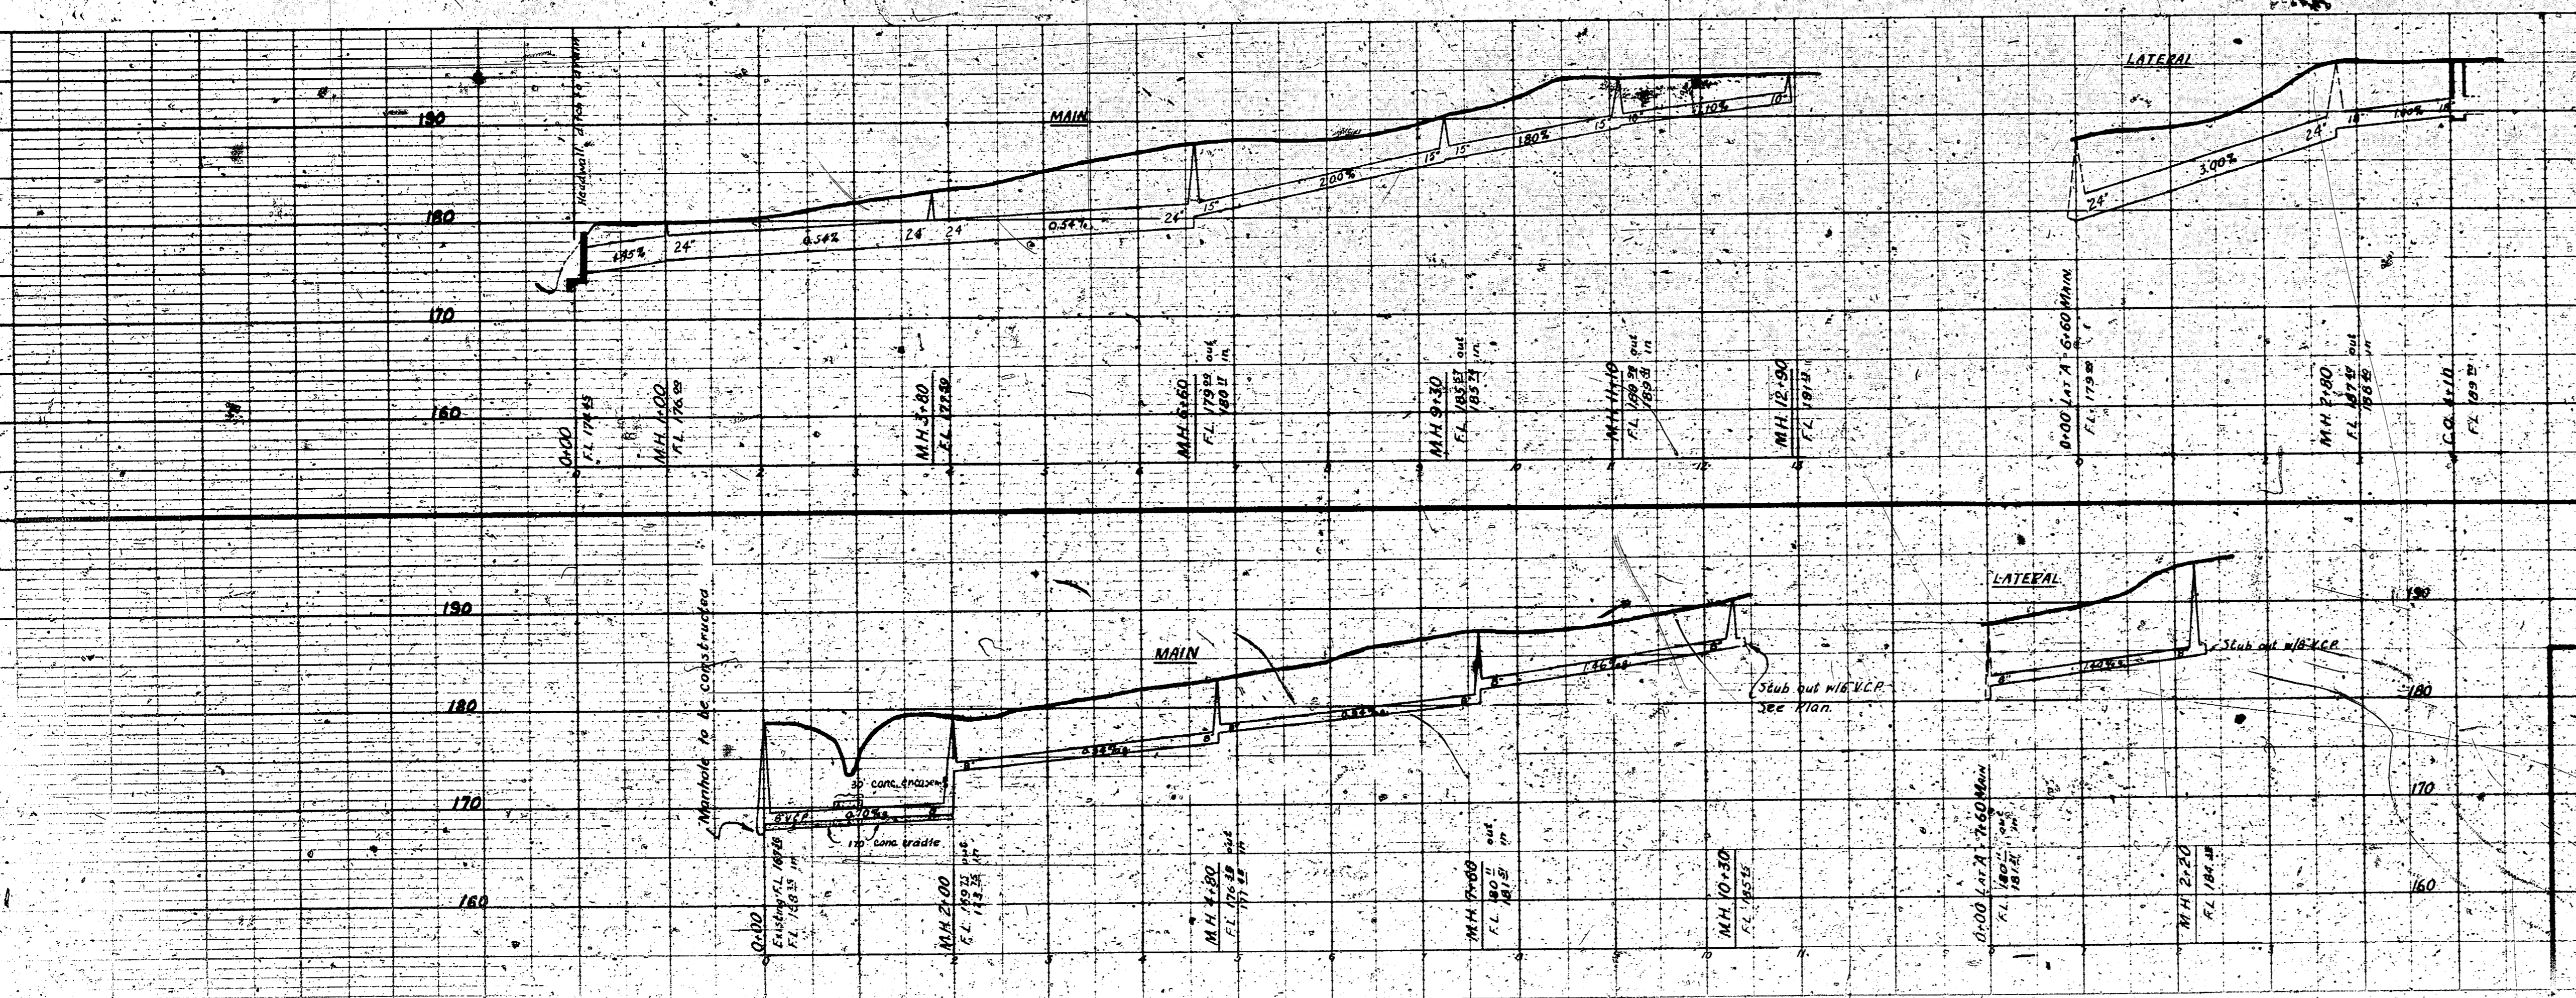

PLAN AND PROFILE
STORM SEWERS & SANITARY SEWERS
CHAPLAIN KAPAUN
MEMORIAL HIGH SCHOOL
FOR DIOCESE OF WICHITA
F.E. DEVAINE CONSULTING ENGINEER
WICHITA, KANSAS