




STATION 0+00  


B.M. 1525 T TROY S.W. COR.

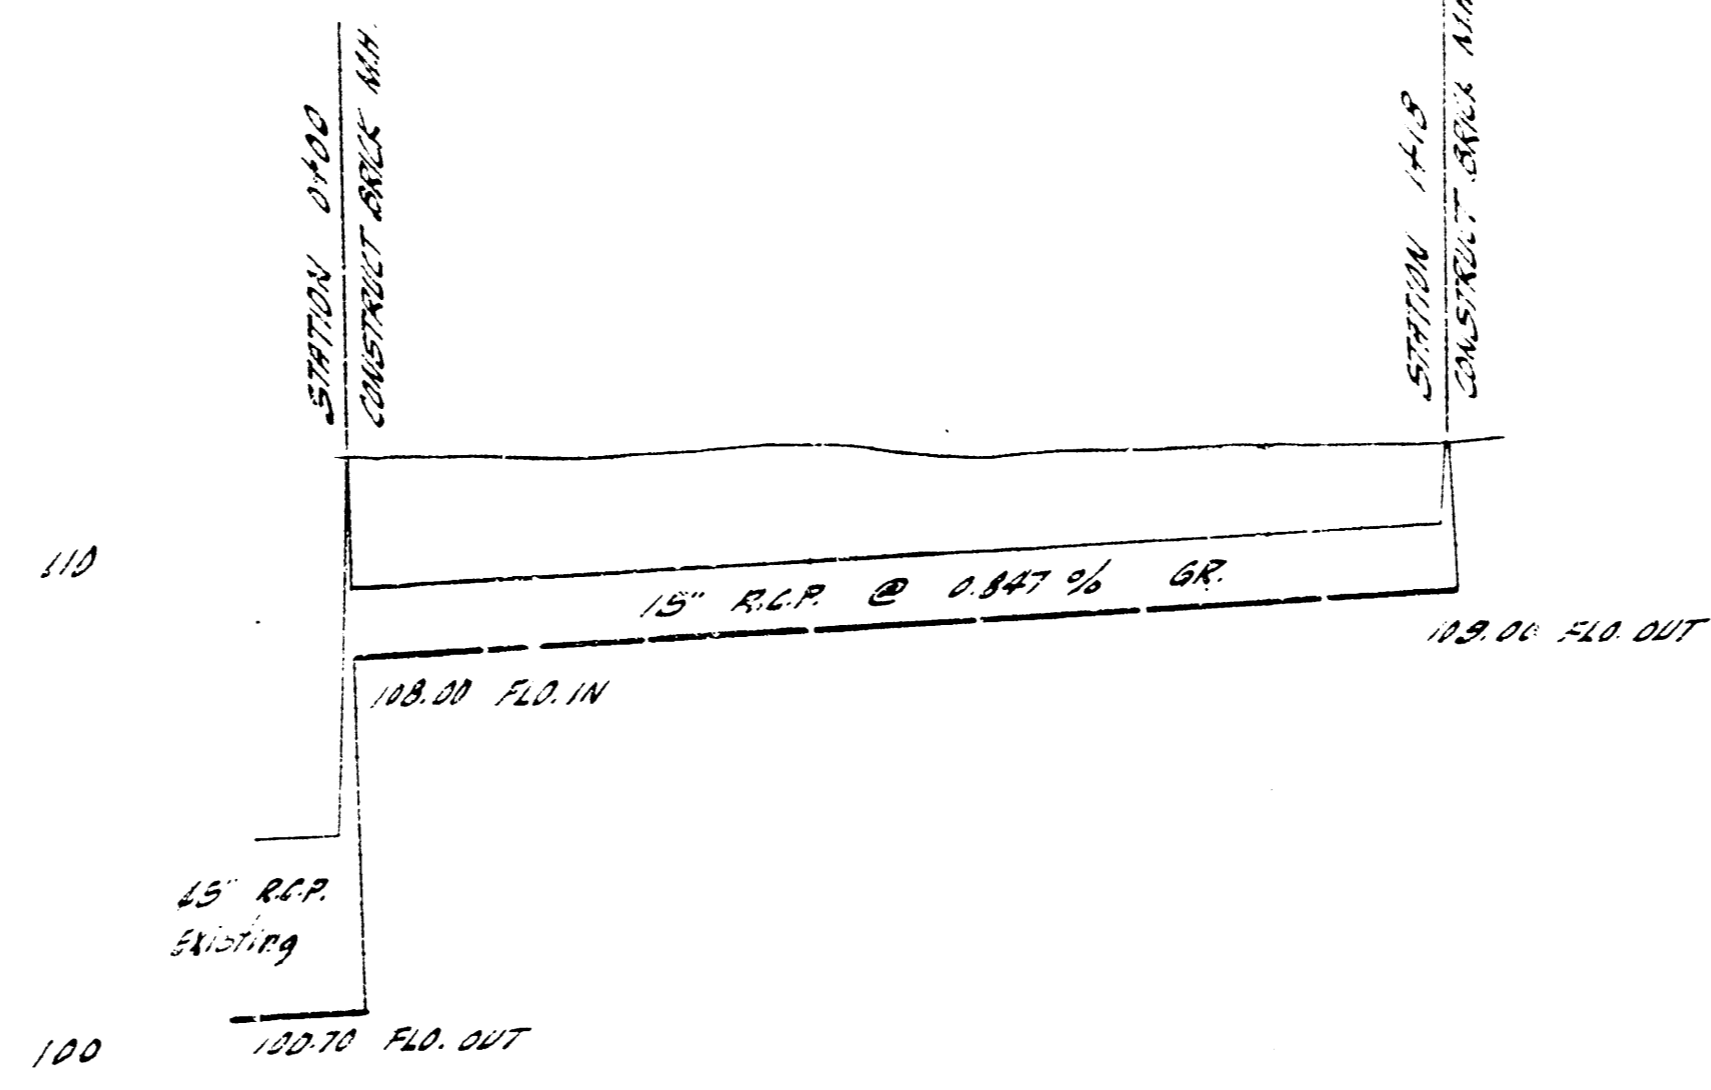

STORM WATER SEWER, SW BELL TELE BLDG.  
 CITY OF WICHITA, KANSAS  
 J.E. SMITH, CITY ENGINEER  
 PRIVATE CONTRACT DATE  
 SEP. 1929