


*Sixteenth St. Lateral.*

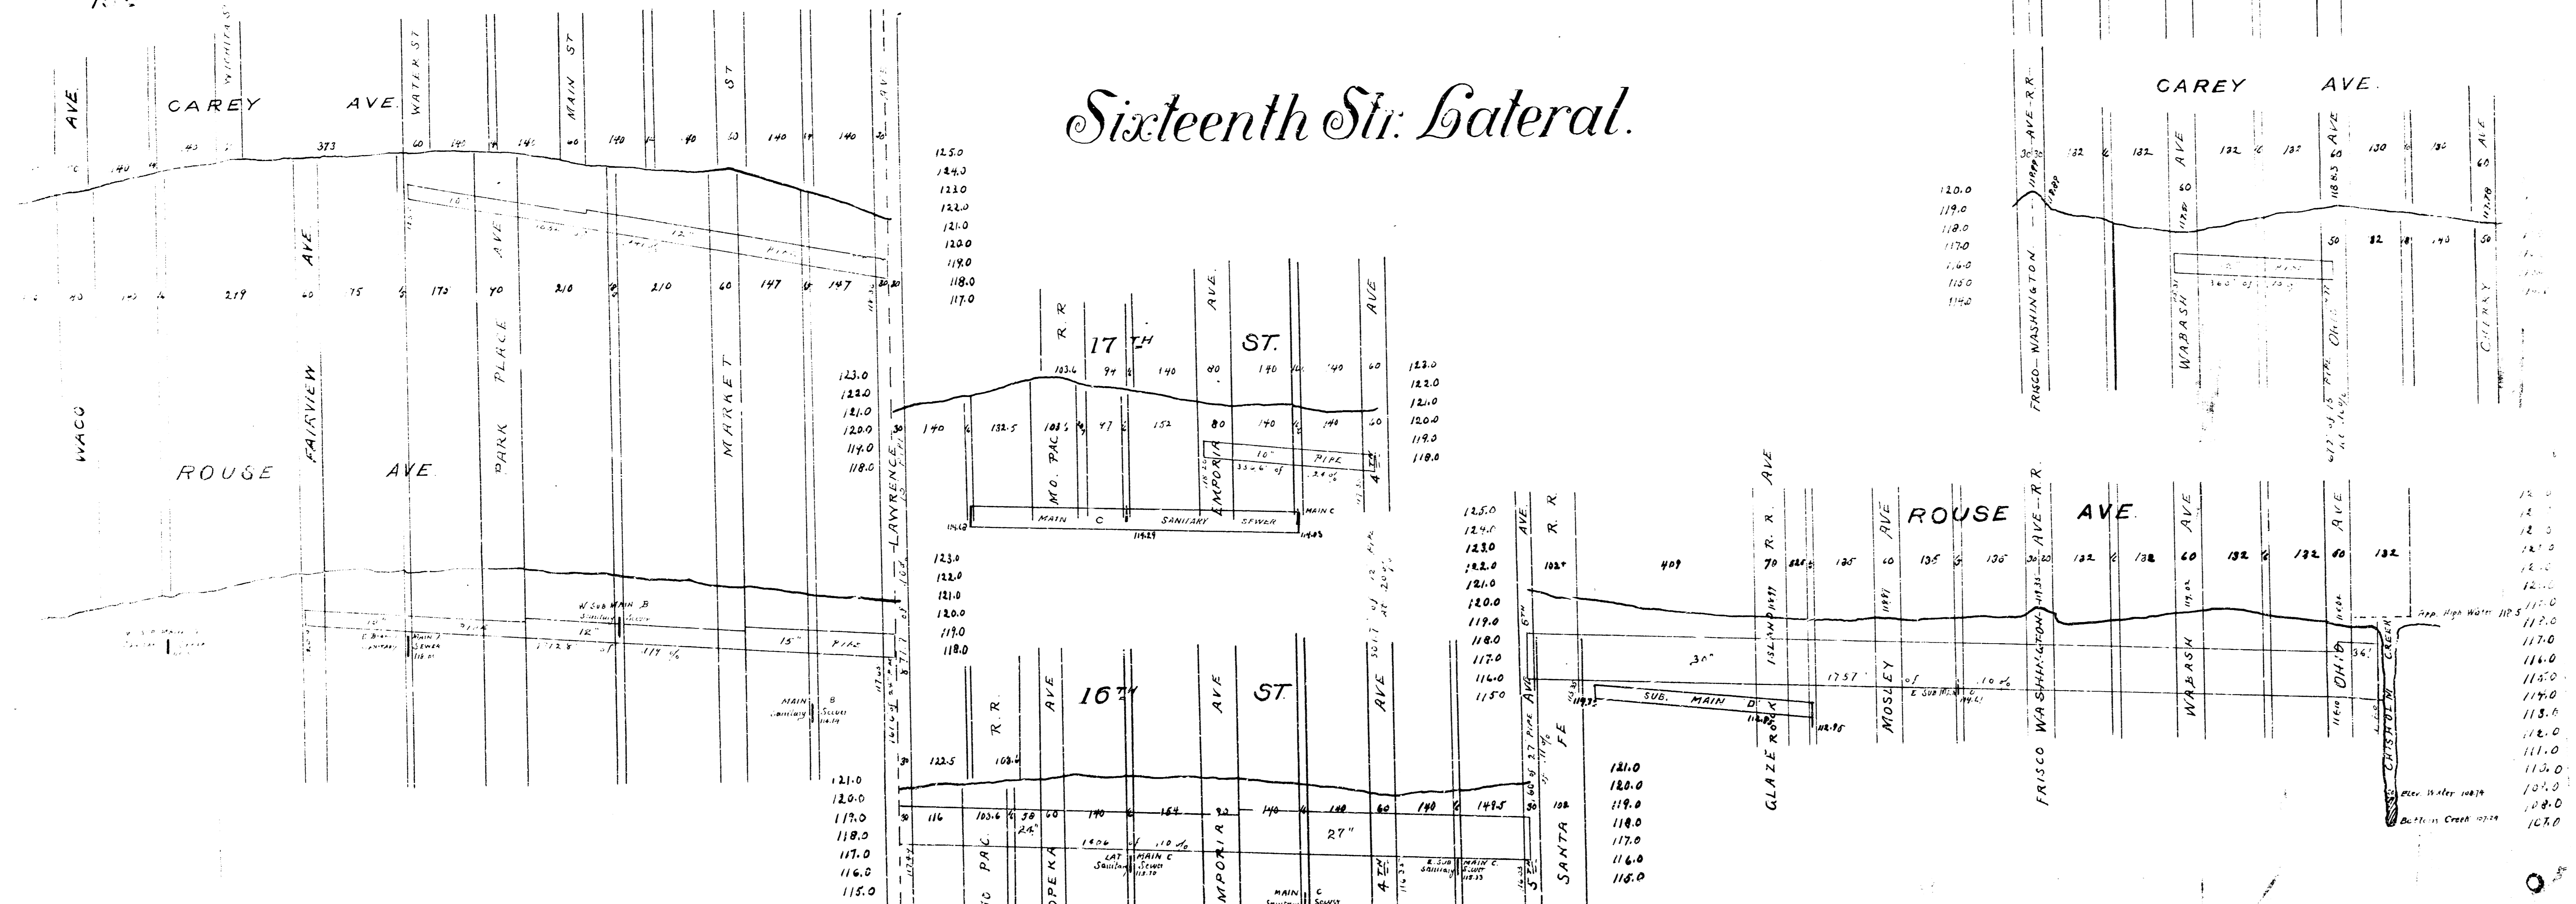

