



SCALE: 1" = 20'

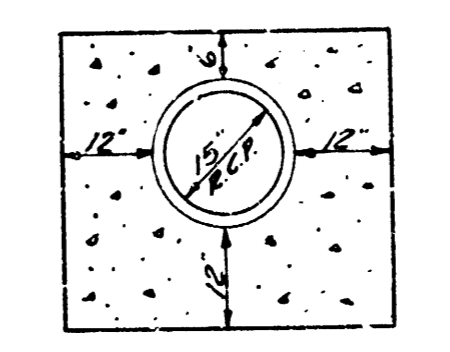

ENCASEMENT DETAIL
6-INCH CONCRETE

B.M. 115.77 N. RIM M.H. - S.W.S.
SOUTH SIDE 12TH W.L. WASHINGTON

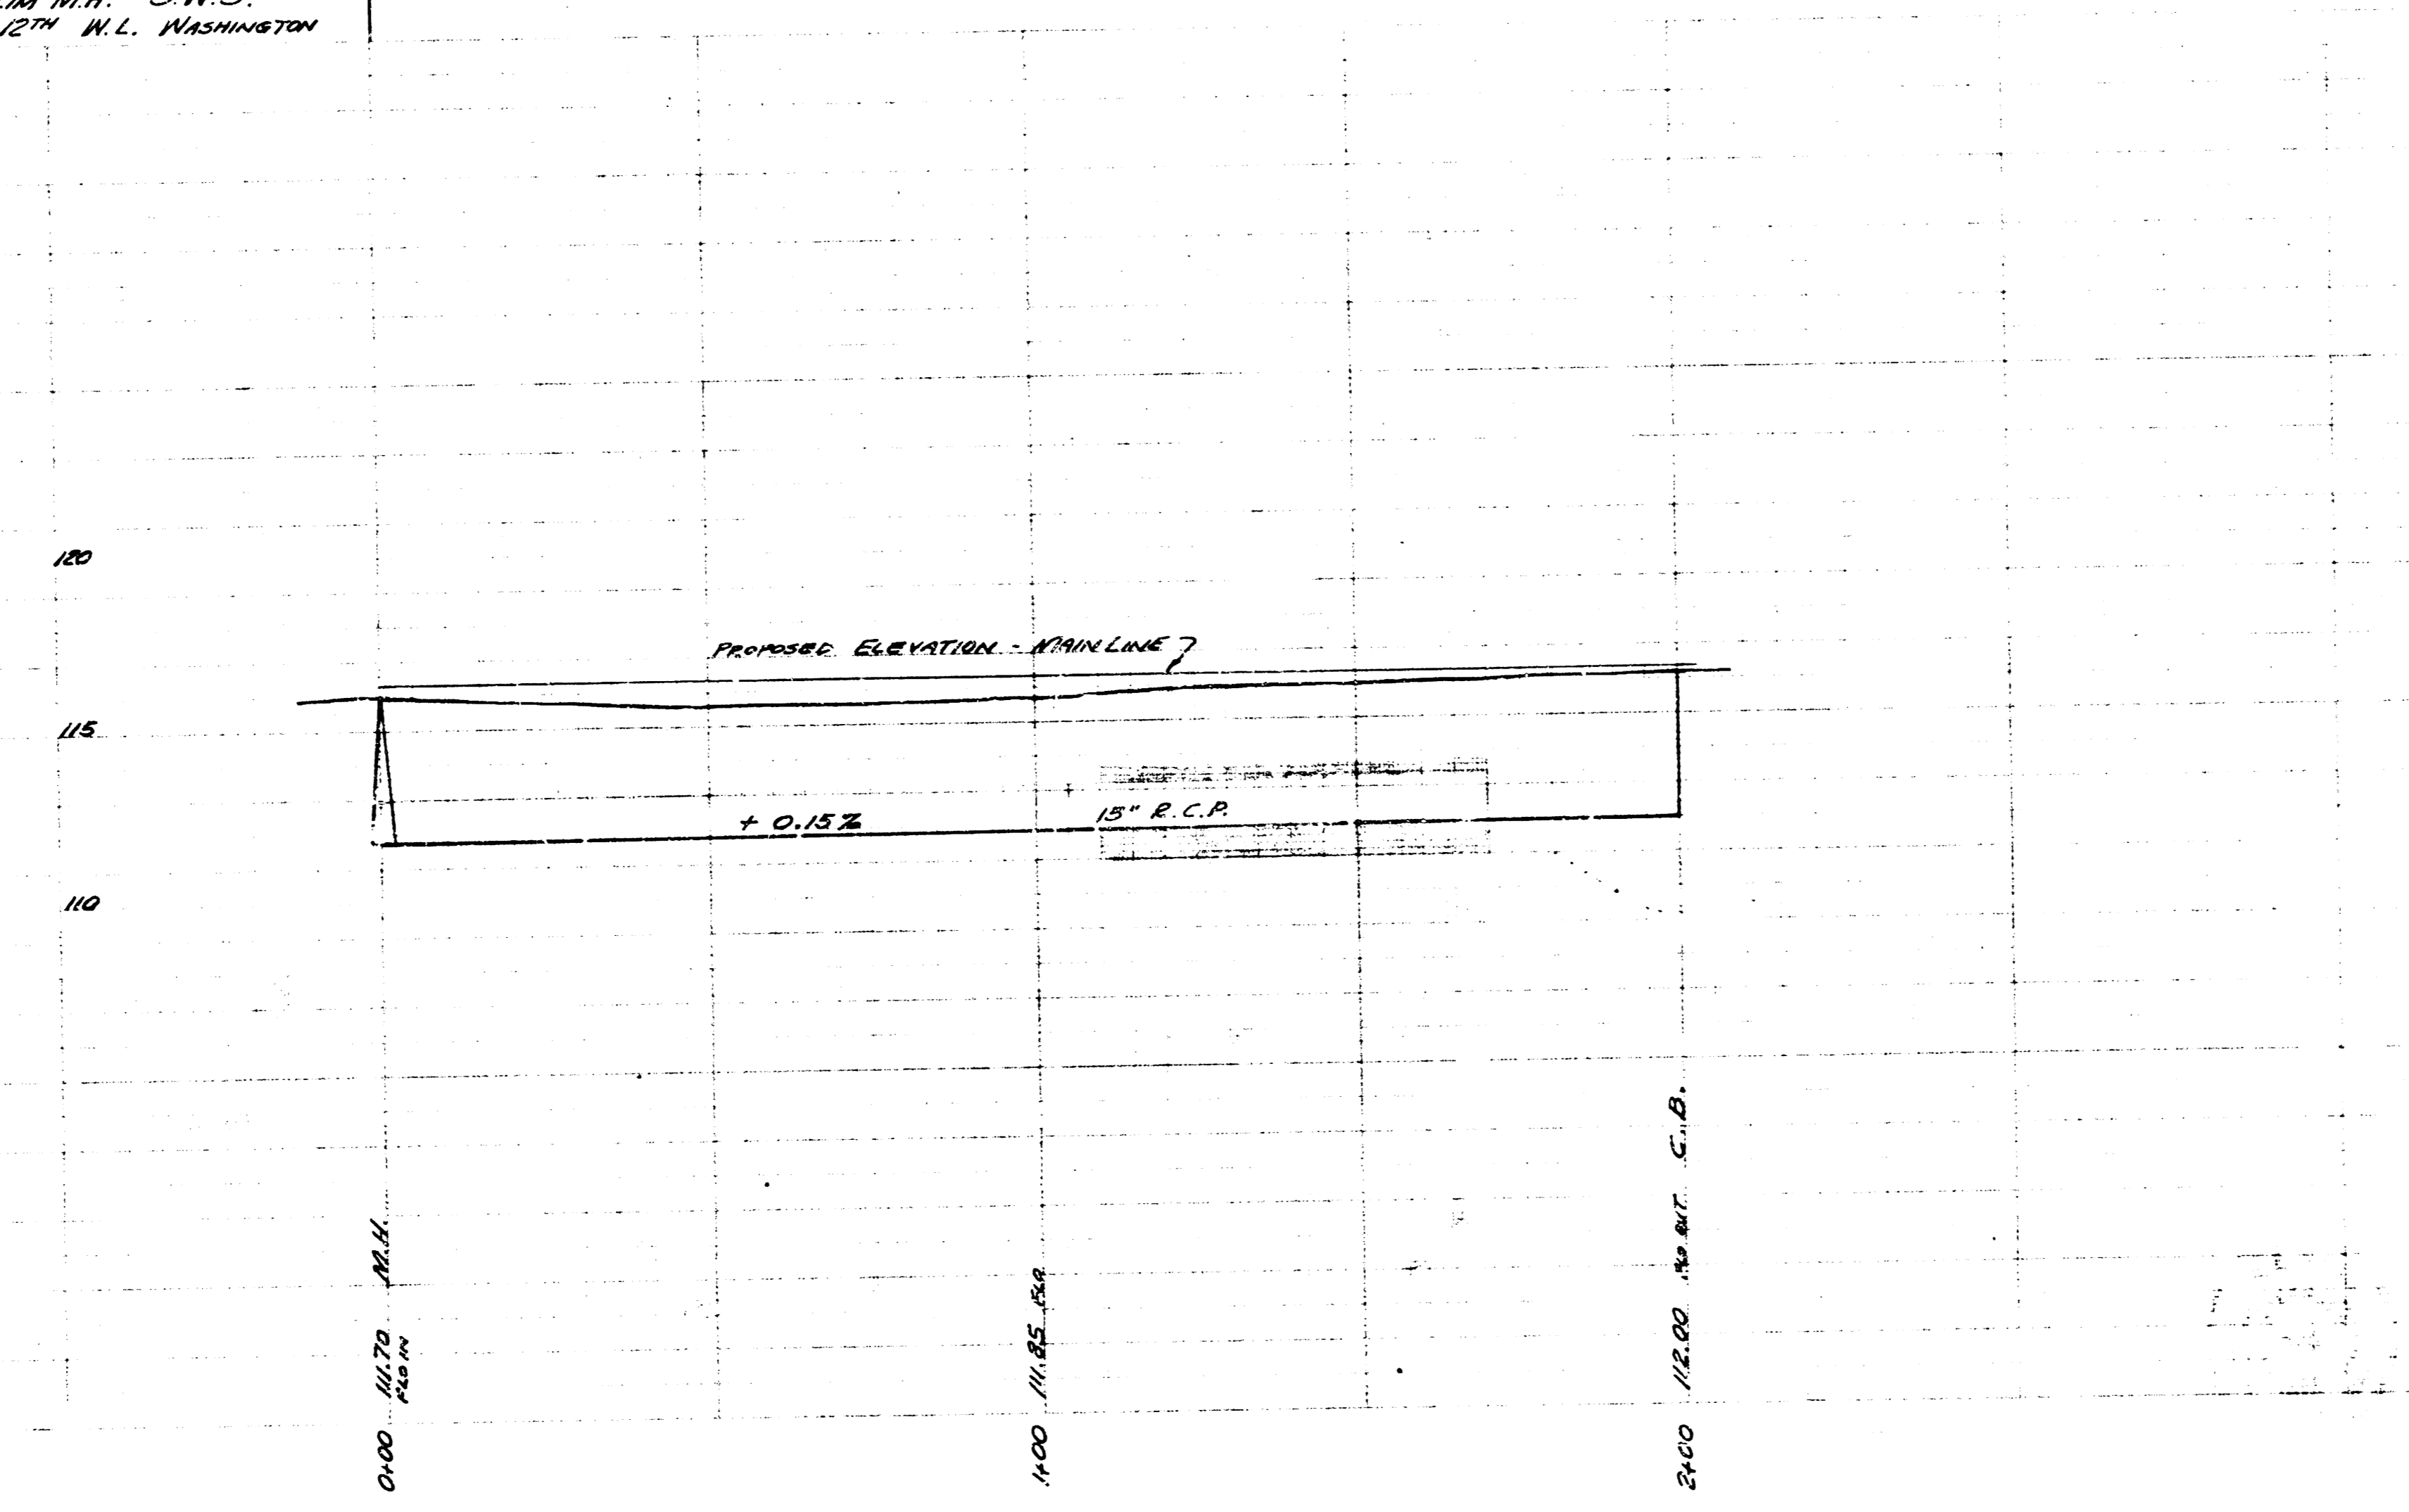

STORM WATER SEWER
WASHINGTON AVE. - 12TH ST. N.
CITY OF WICHITA, KANSAS
B.E. SMITH, CITY ENGINEER
OCTOBER, 1938 PRIVATE JOB

J.H.T. 11/13/38