




Survey Data: Frank, 1946  
 Plans: Schmidt  
 1/27/46

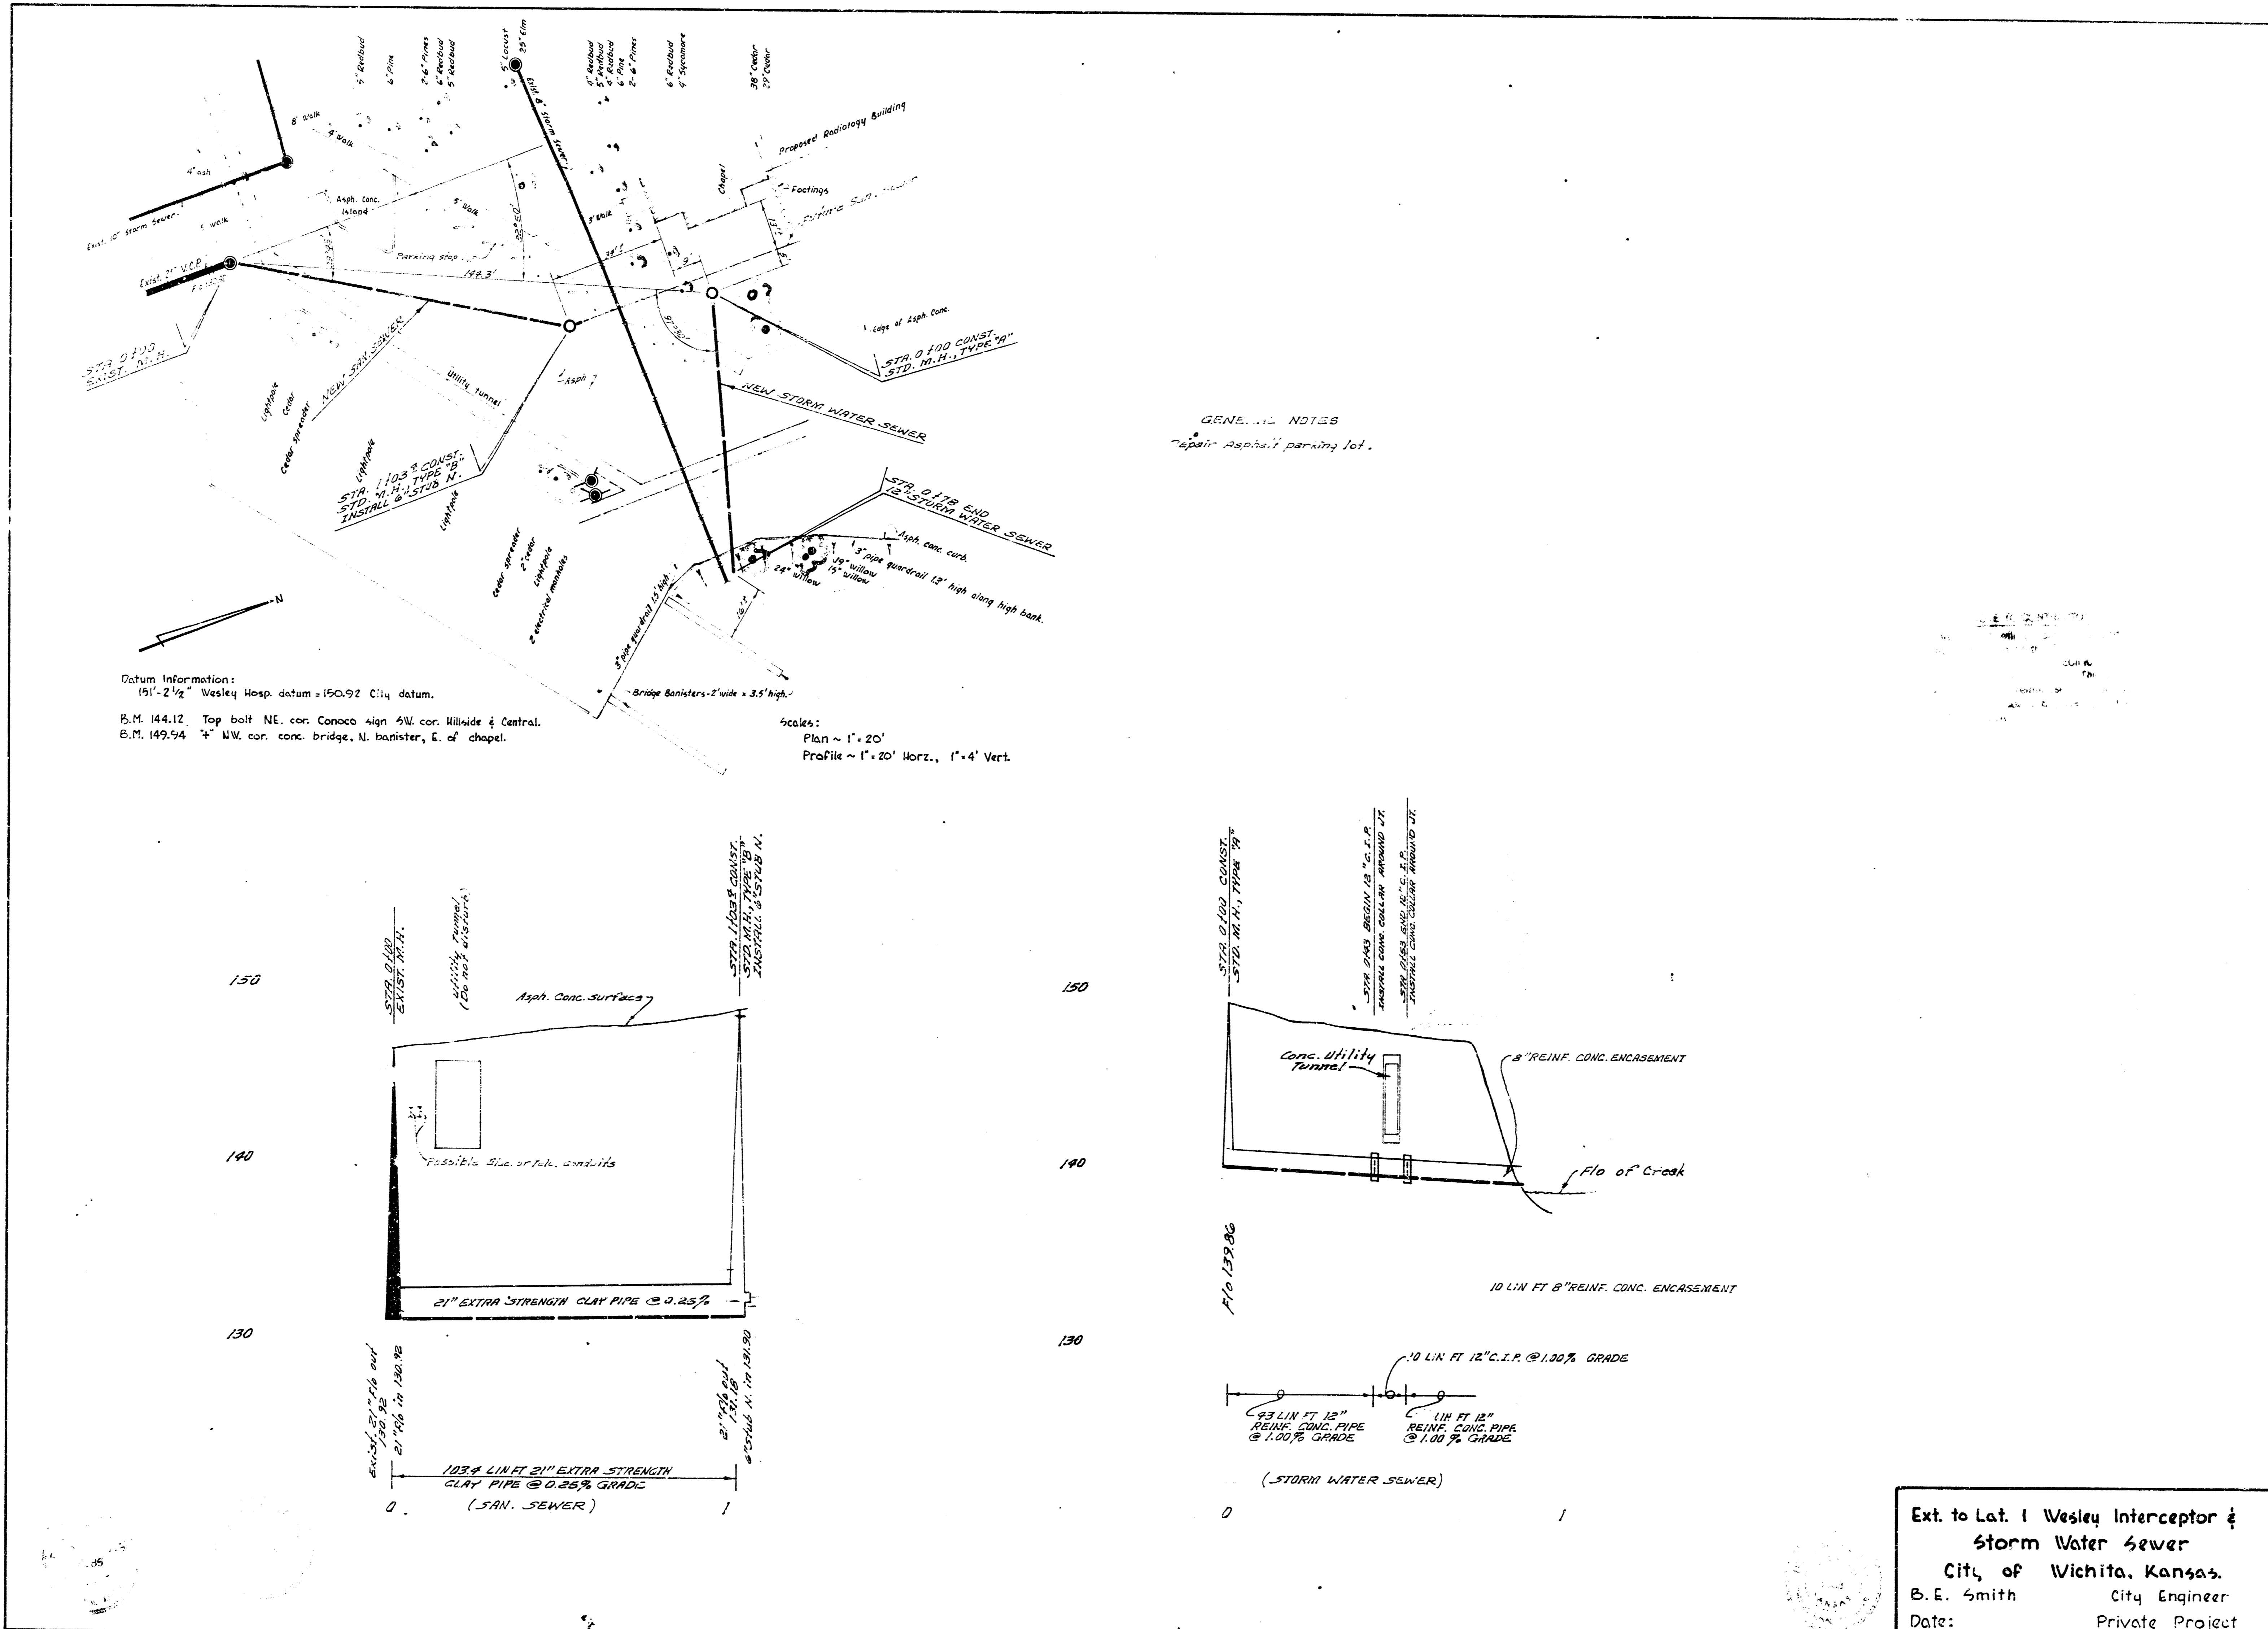

GENERAL NOTES  
 \*Repair existing parking lot.

Datum Information:  
 191'-2 1/2" Wesley Hosp. datum = 150.92 City datum.  
 B.M. 144.12 Top bolt NE. cor. Conoco sign SW. cor. Hillside & Central.  
 B.M. 149.54 7" MW. cor. conc. bridge, N. banister, E. of chapel.

Scales:  
 Plan ~ 1" = 20'  
 Profile ~ 1" = 20' Horiz., 1" = 4' Vert.

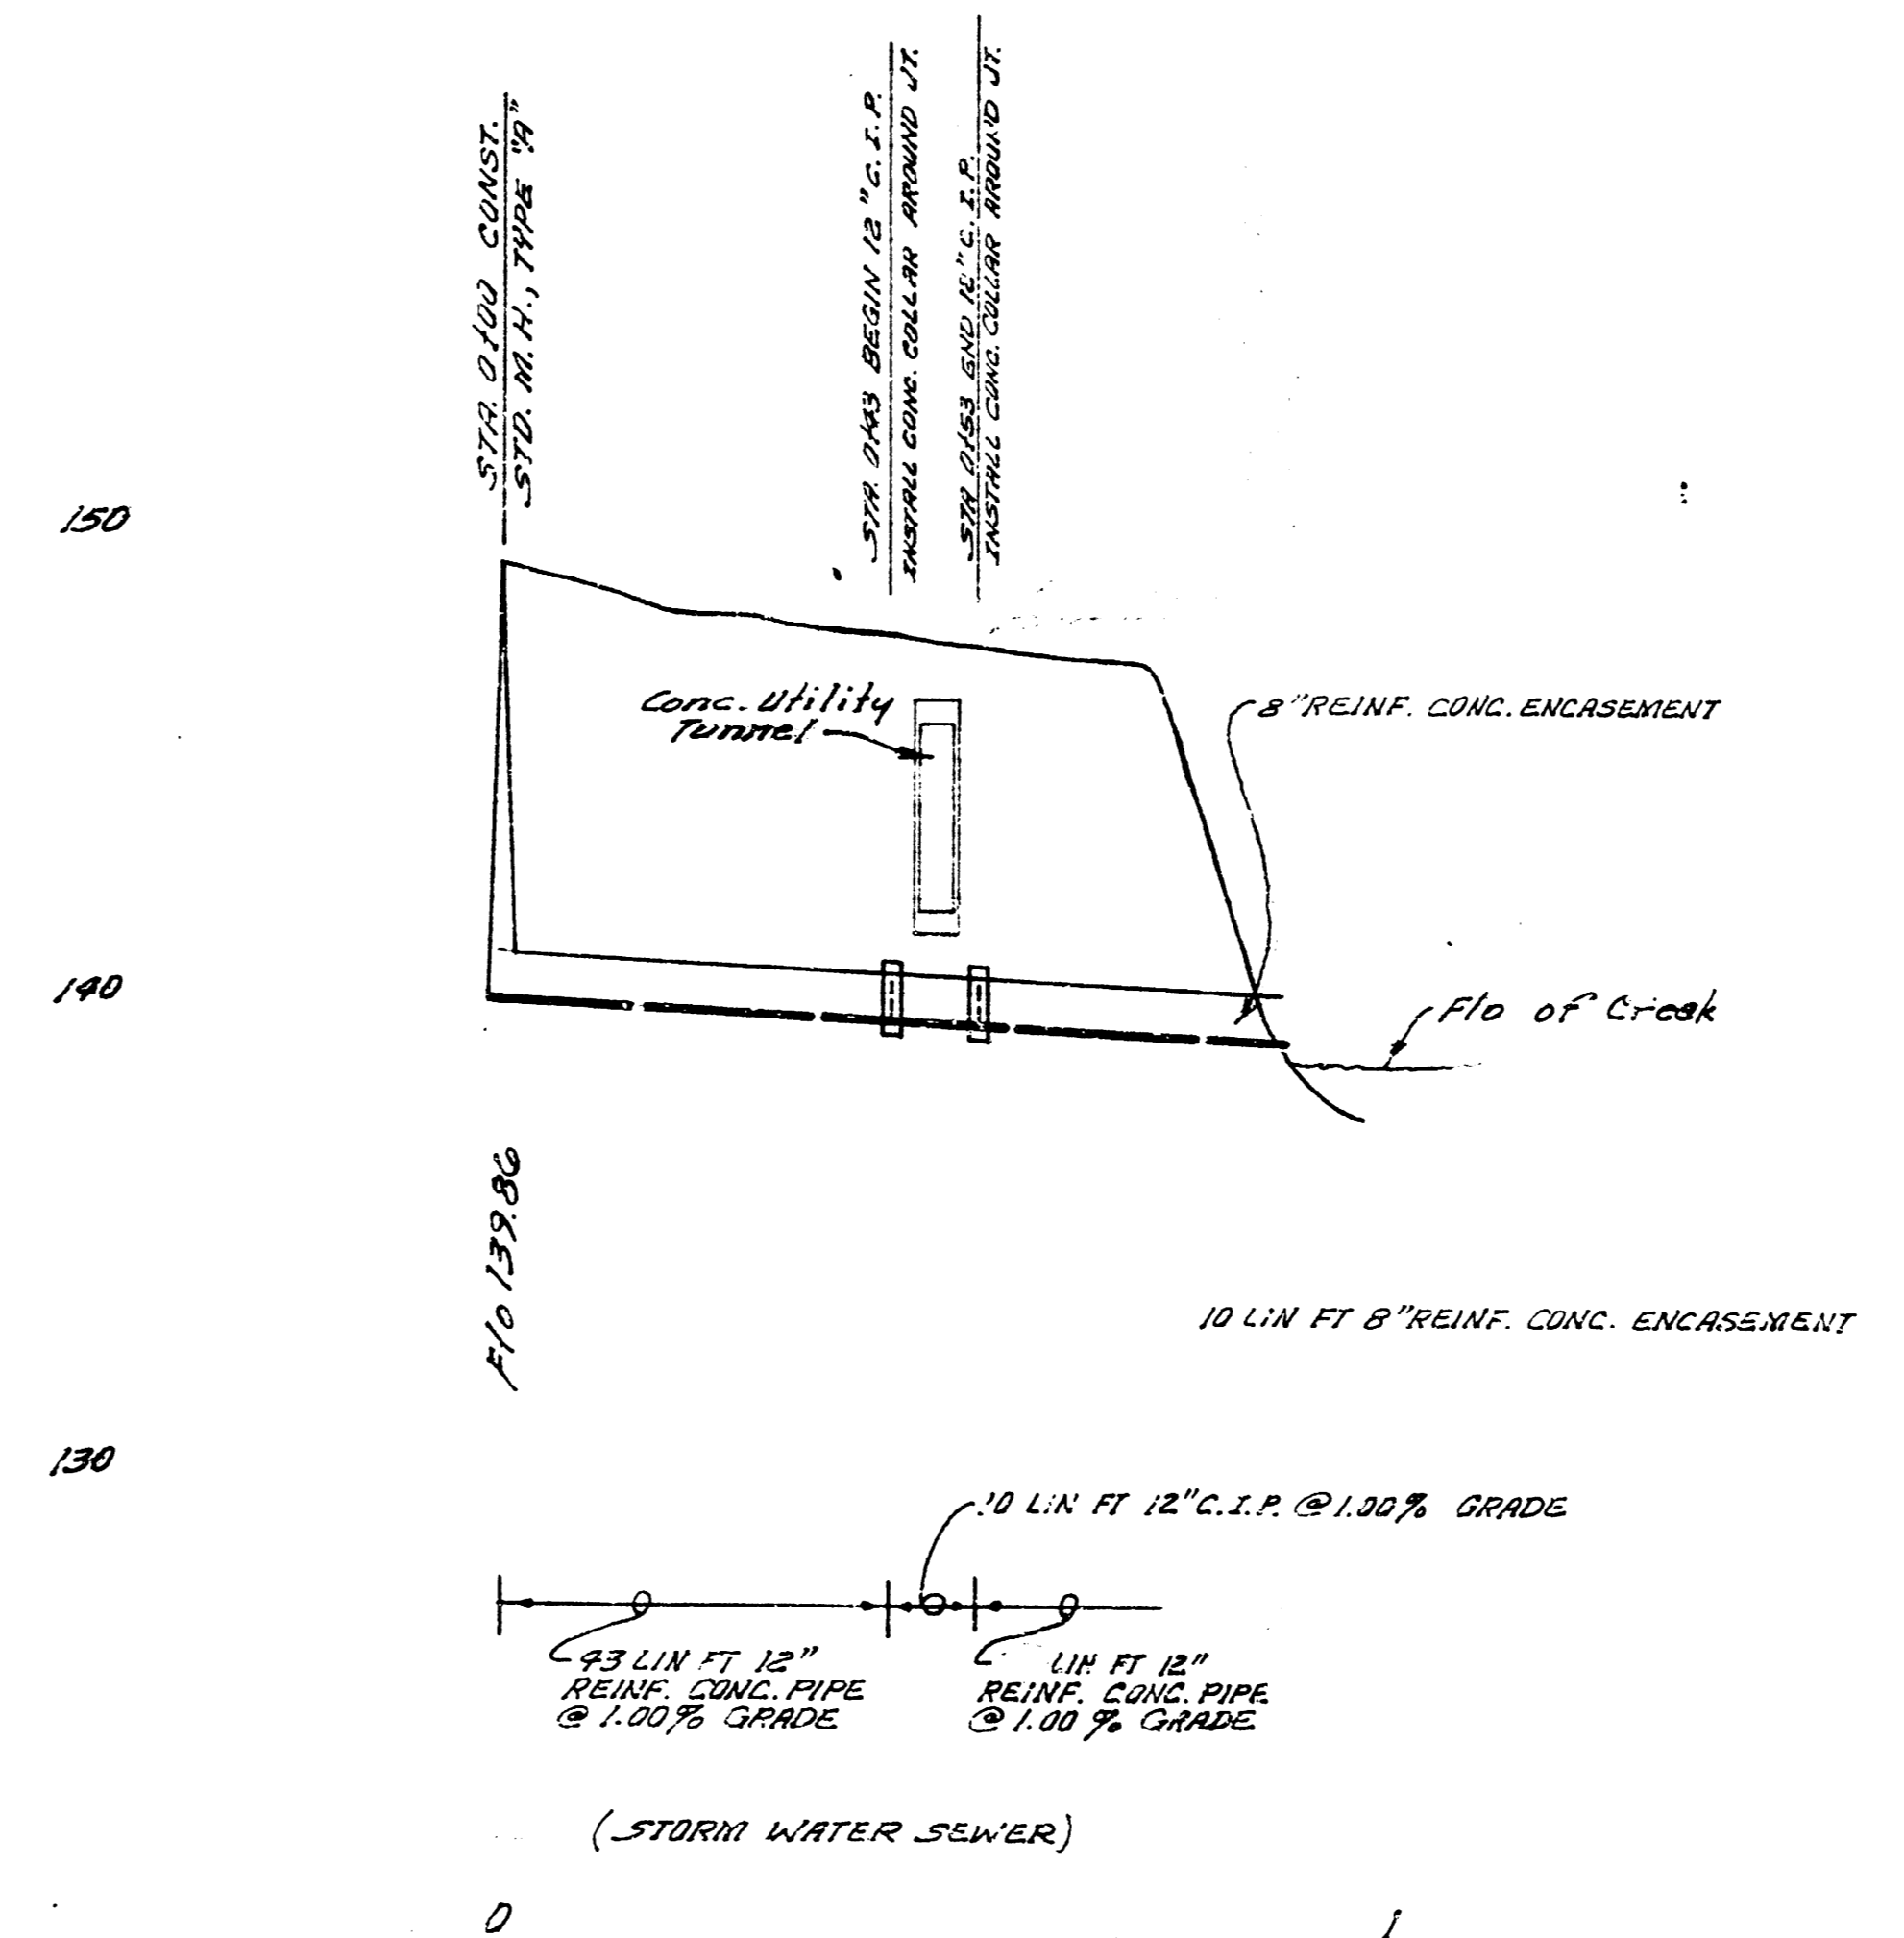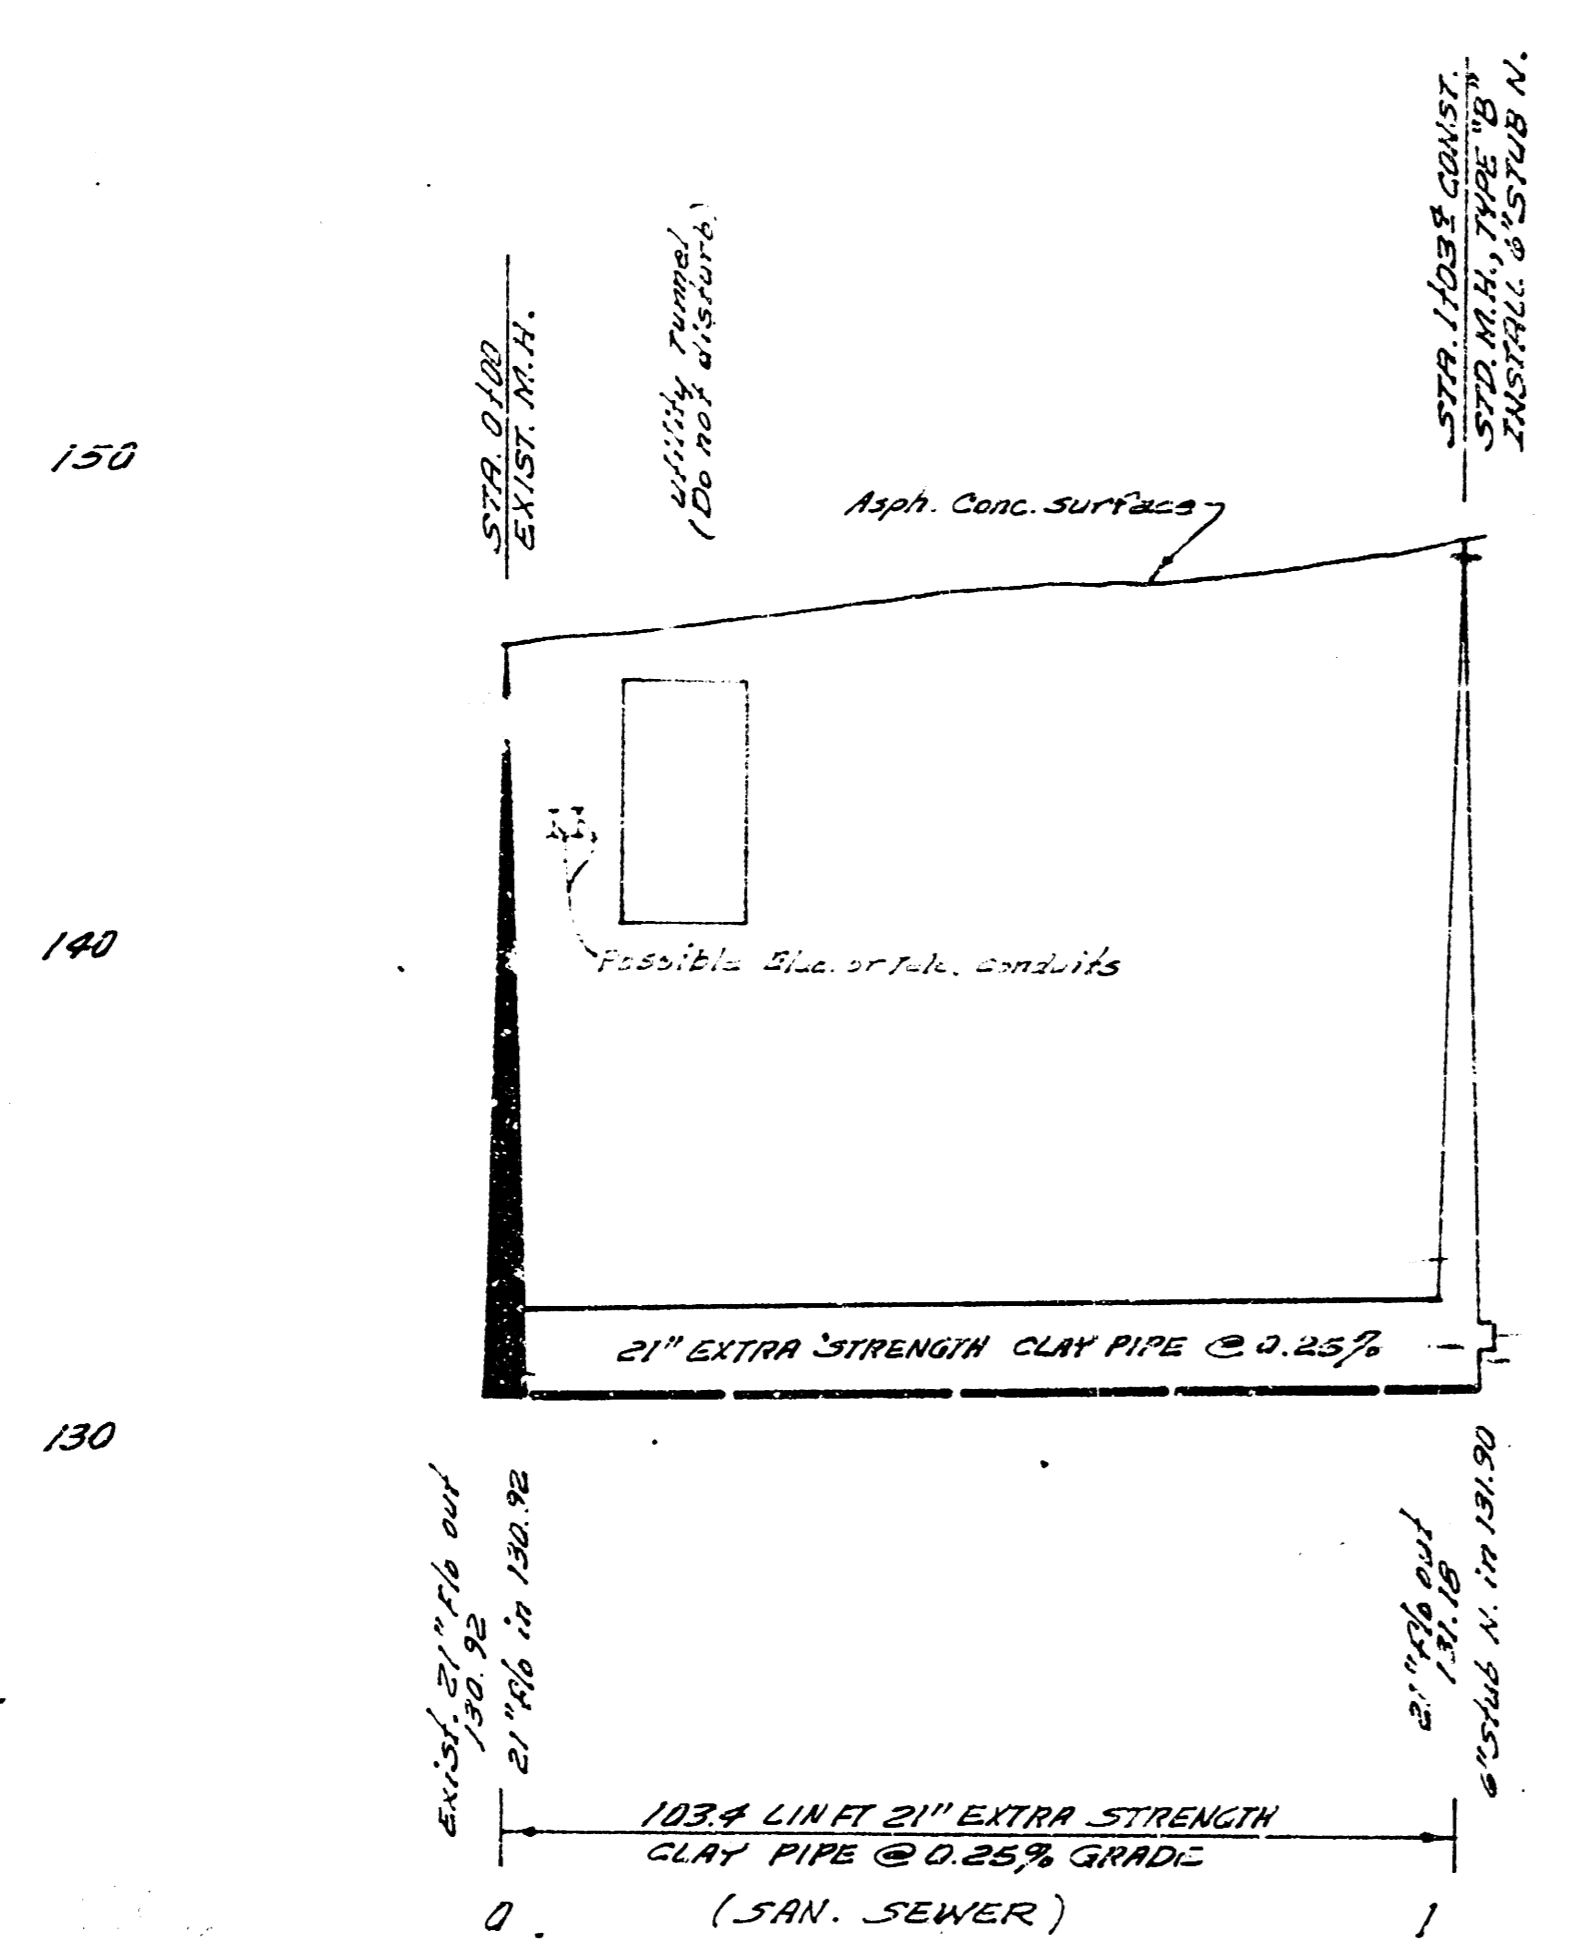

Ext. to Lat. 1 Wesley Interceptor &  
 Storm Water Sewer  
 City of Wichita, Kansas.  
 B. E. Smith City Engineer  
 Date: Private Project