


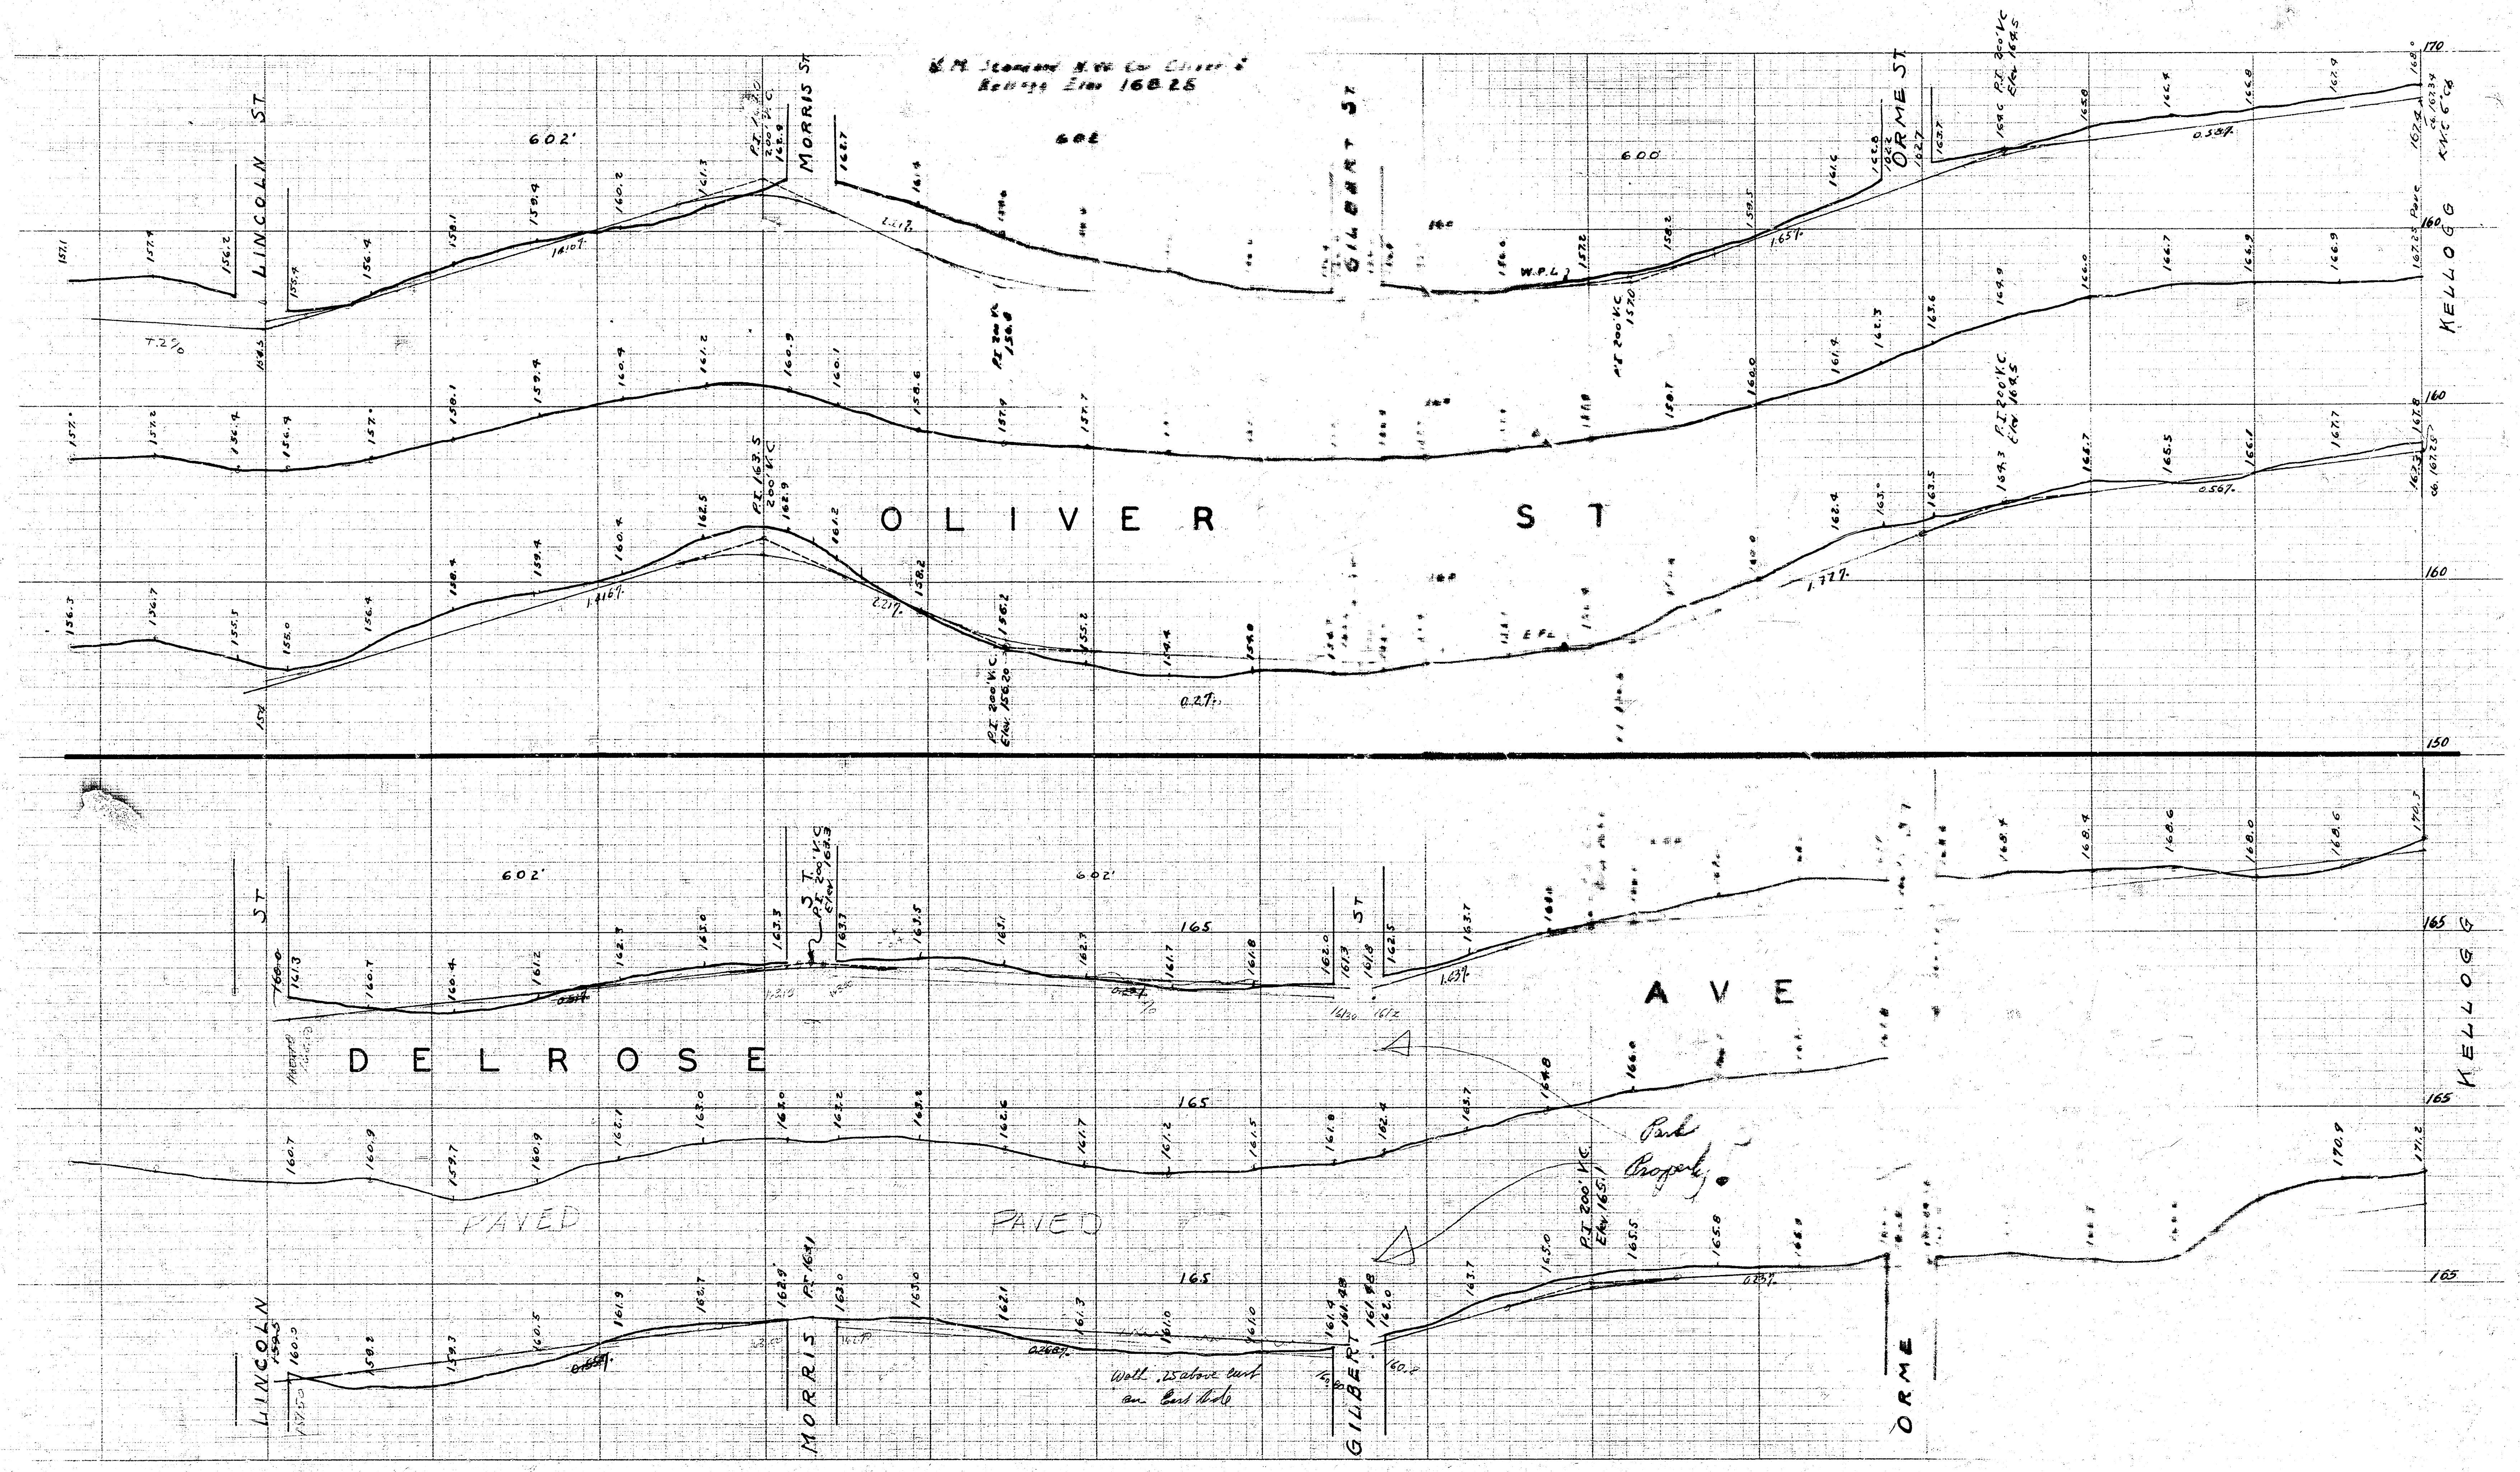

25-M

100 FILES
1-2-1-1