


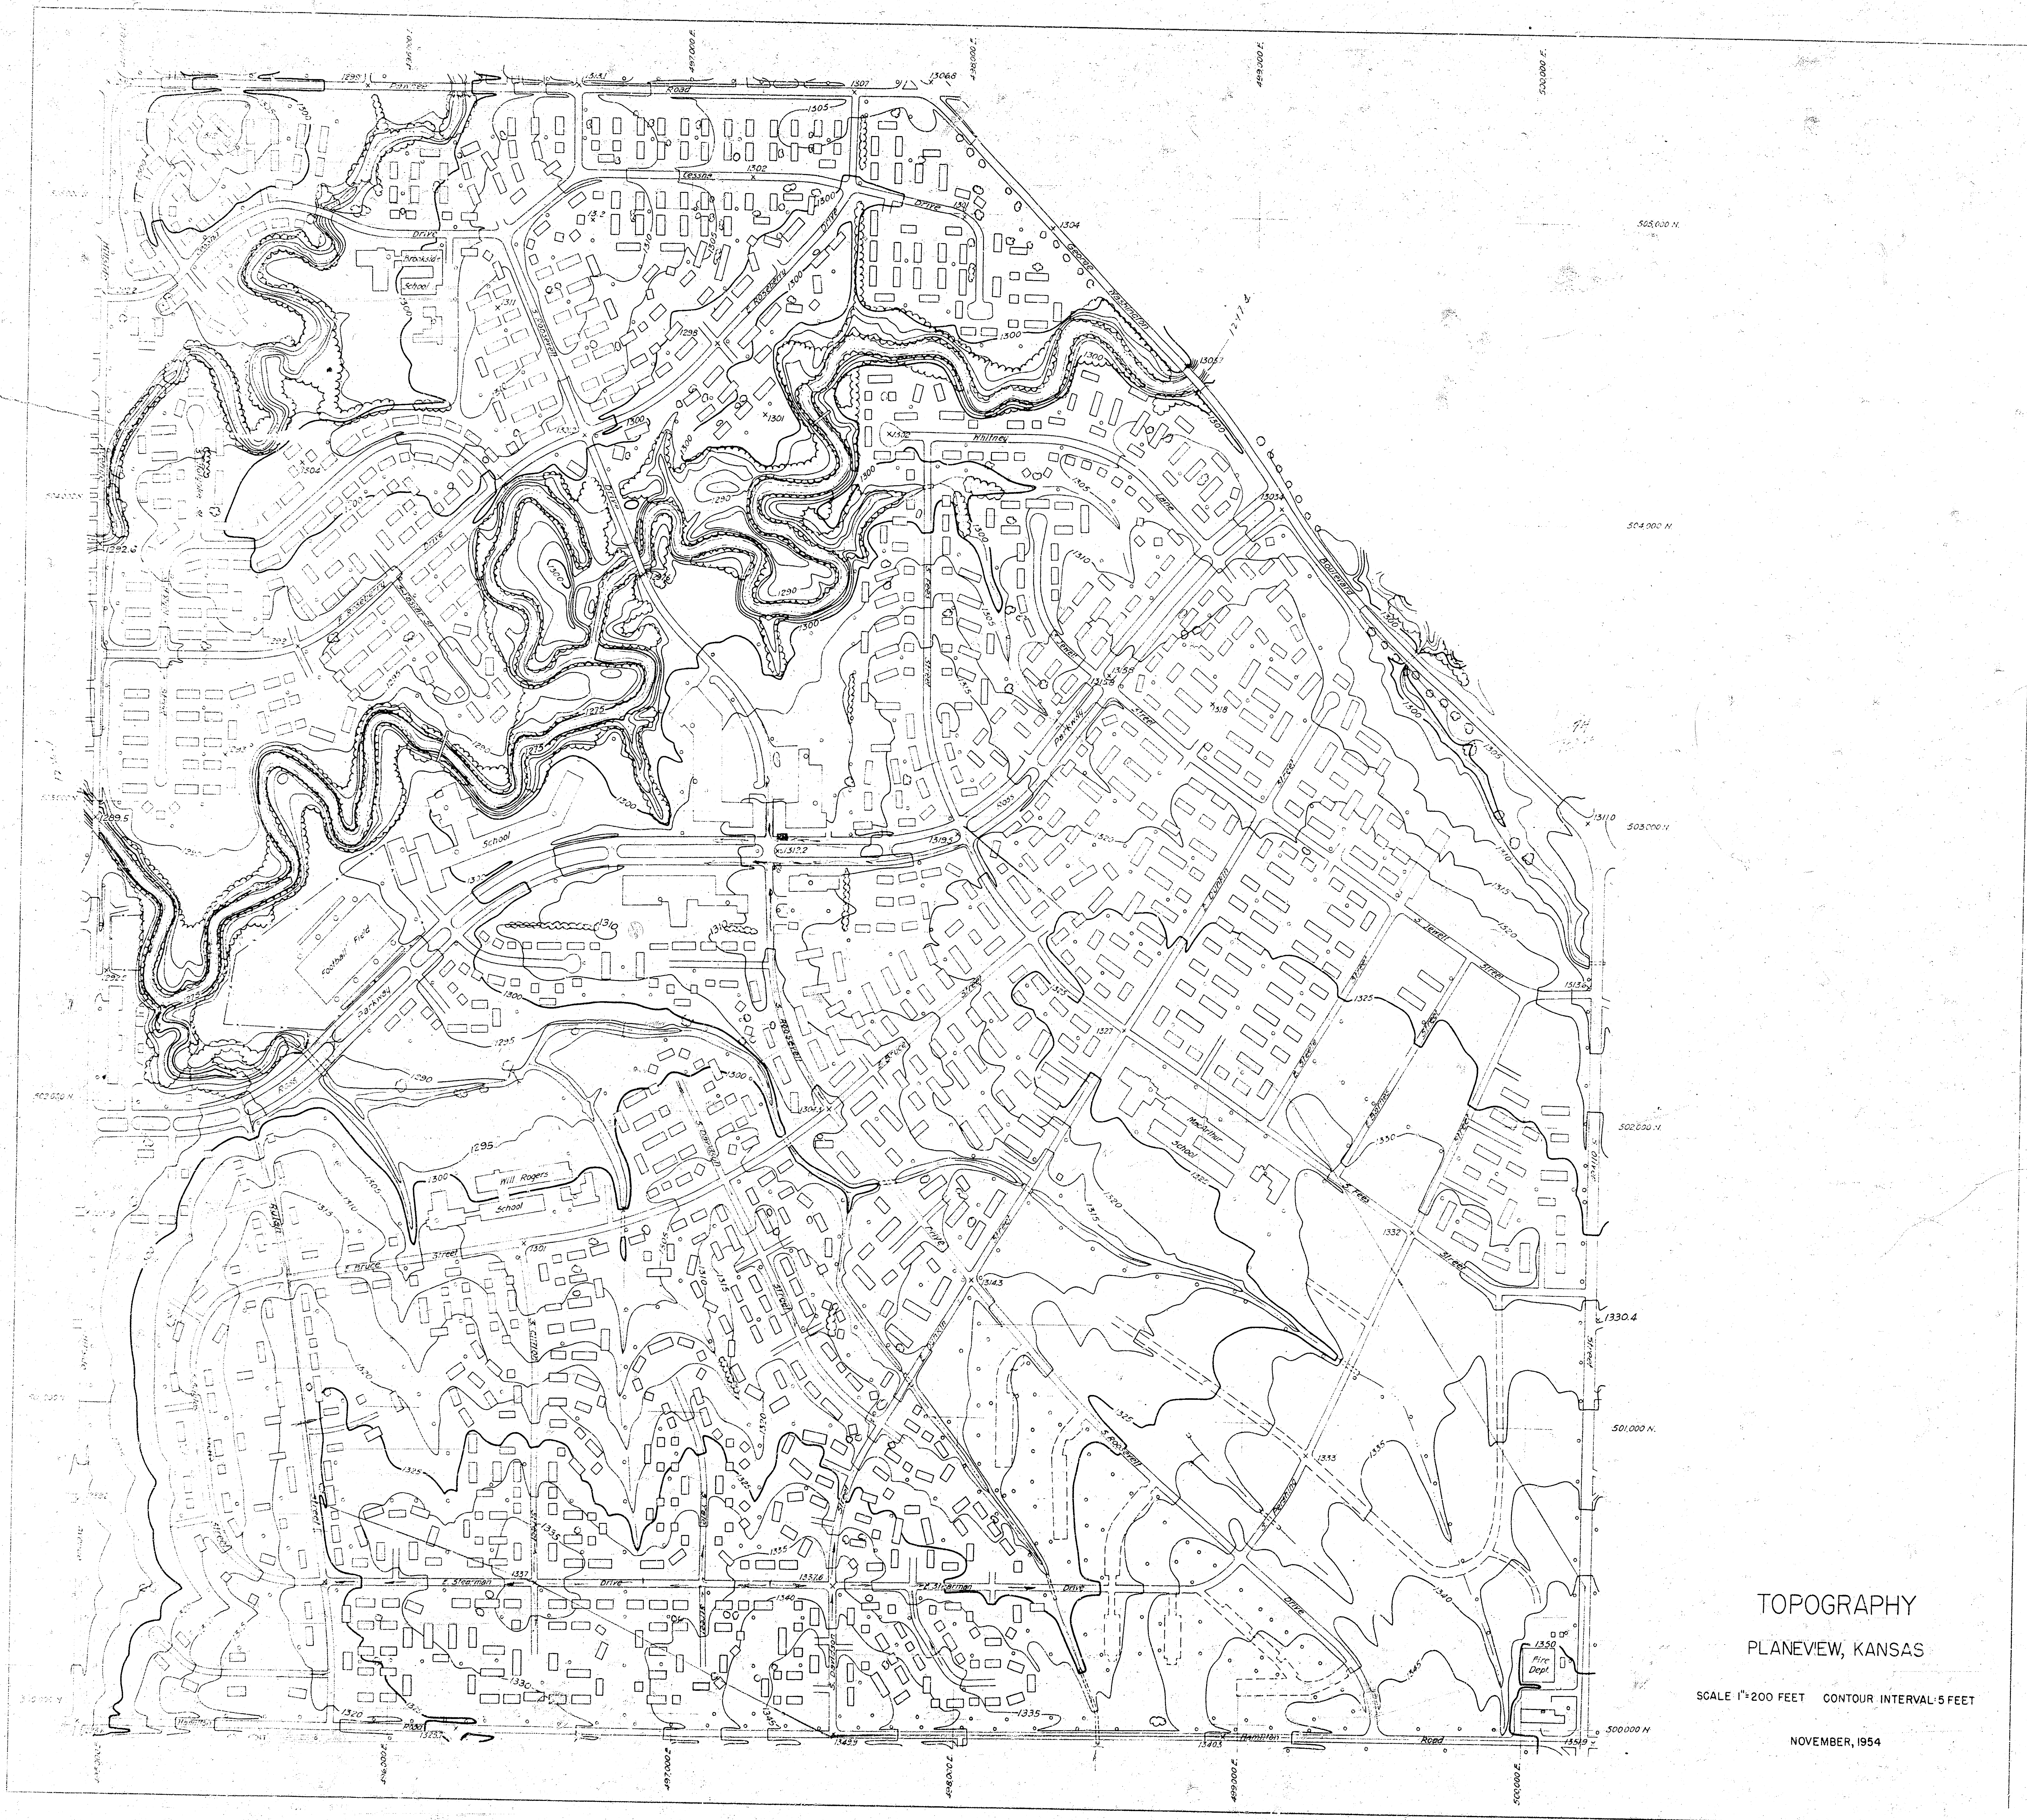

TOPOGRAPHY

PLANEVIEW, KANSAS

SCALE 1"=200 FEET CONTOUR INTERVAL 5 FEET

NOVEMBER, 1954