



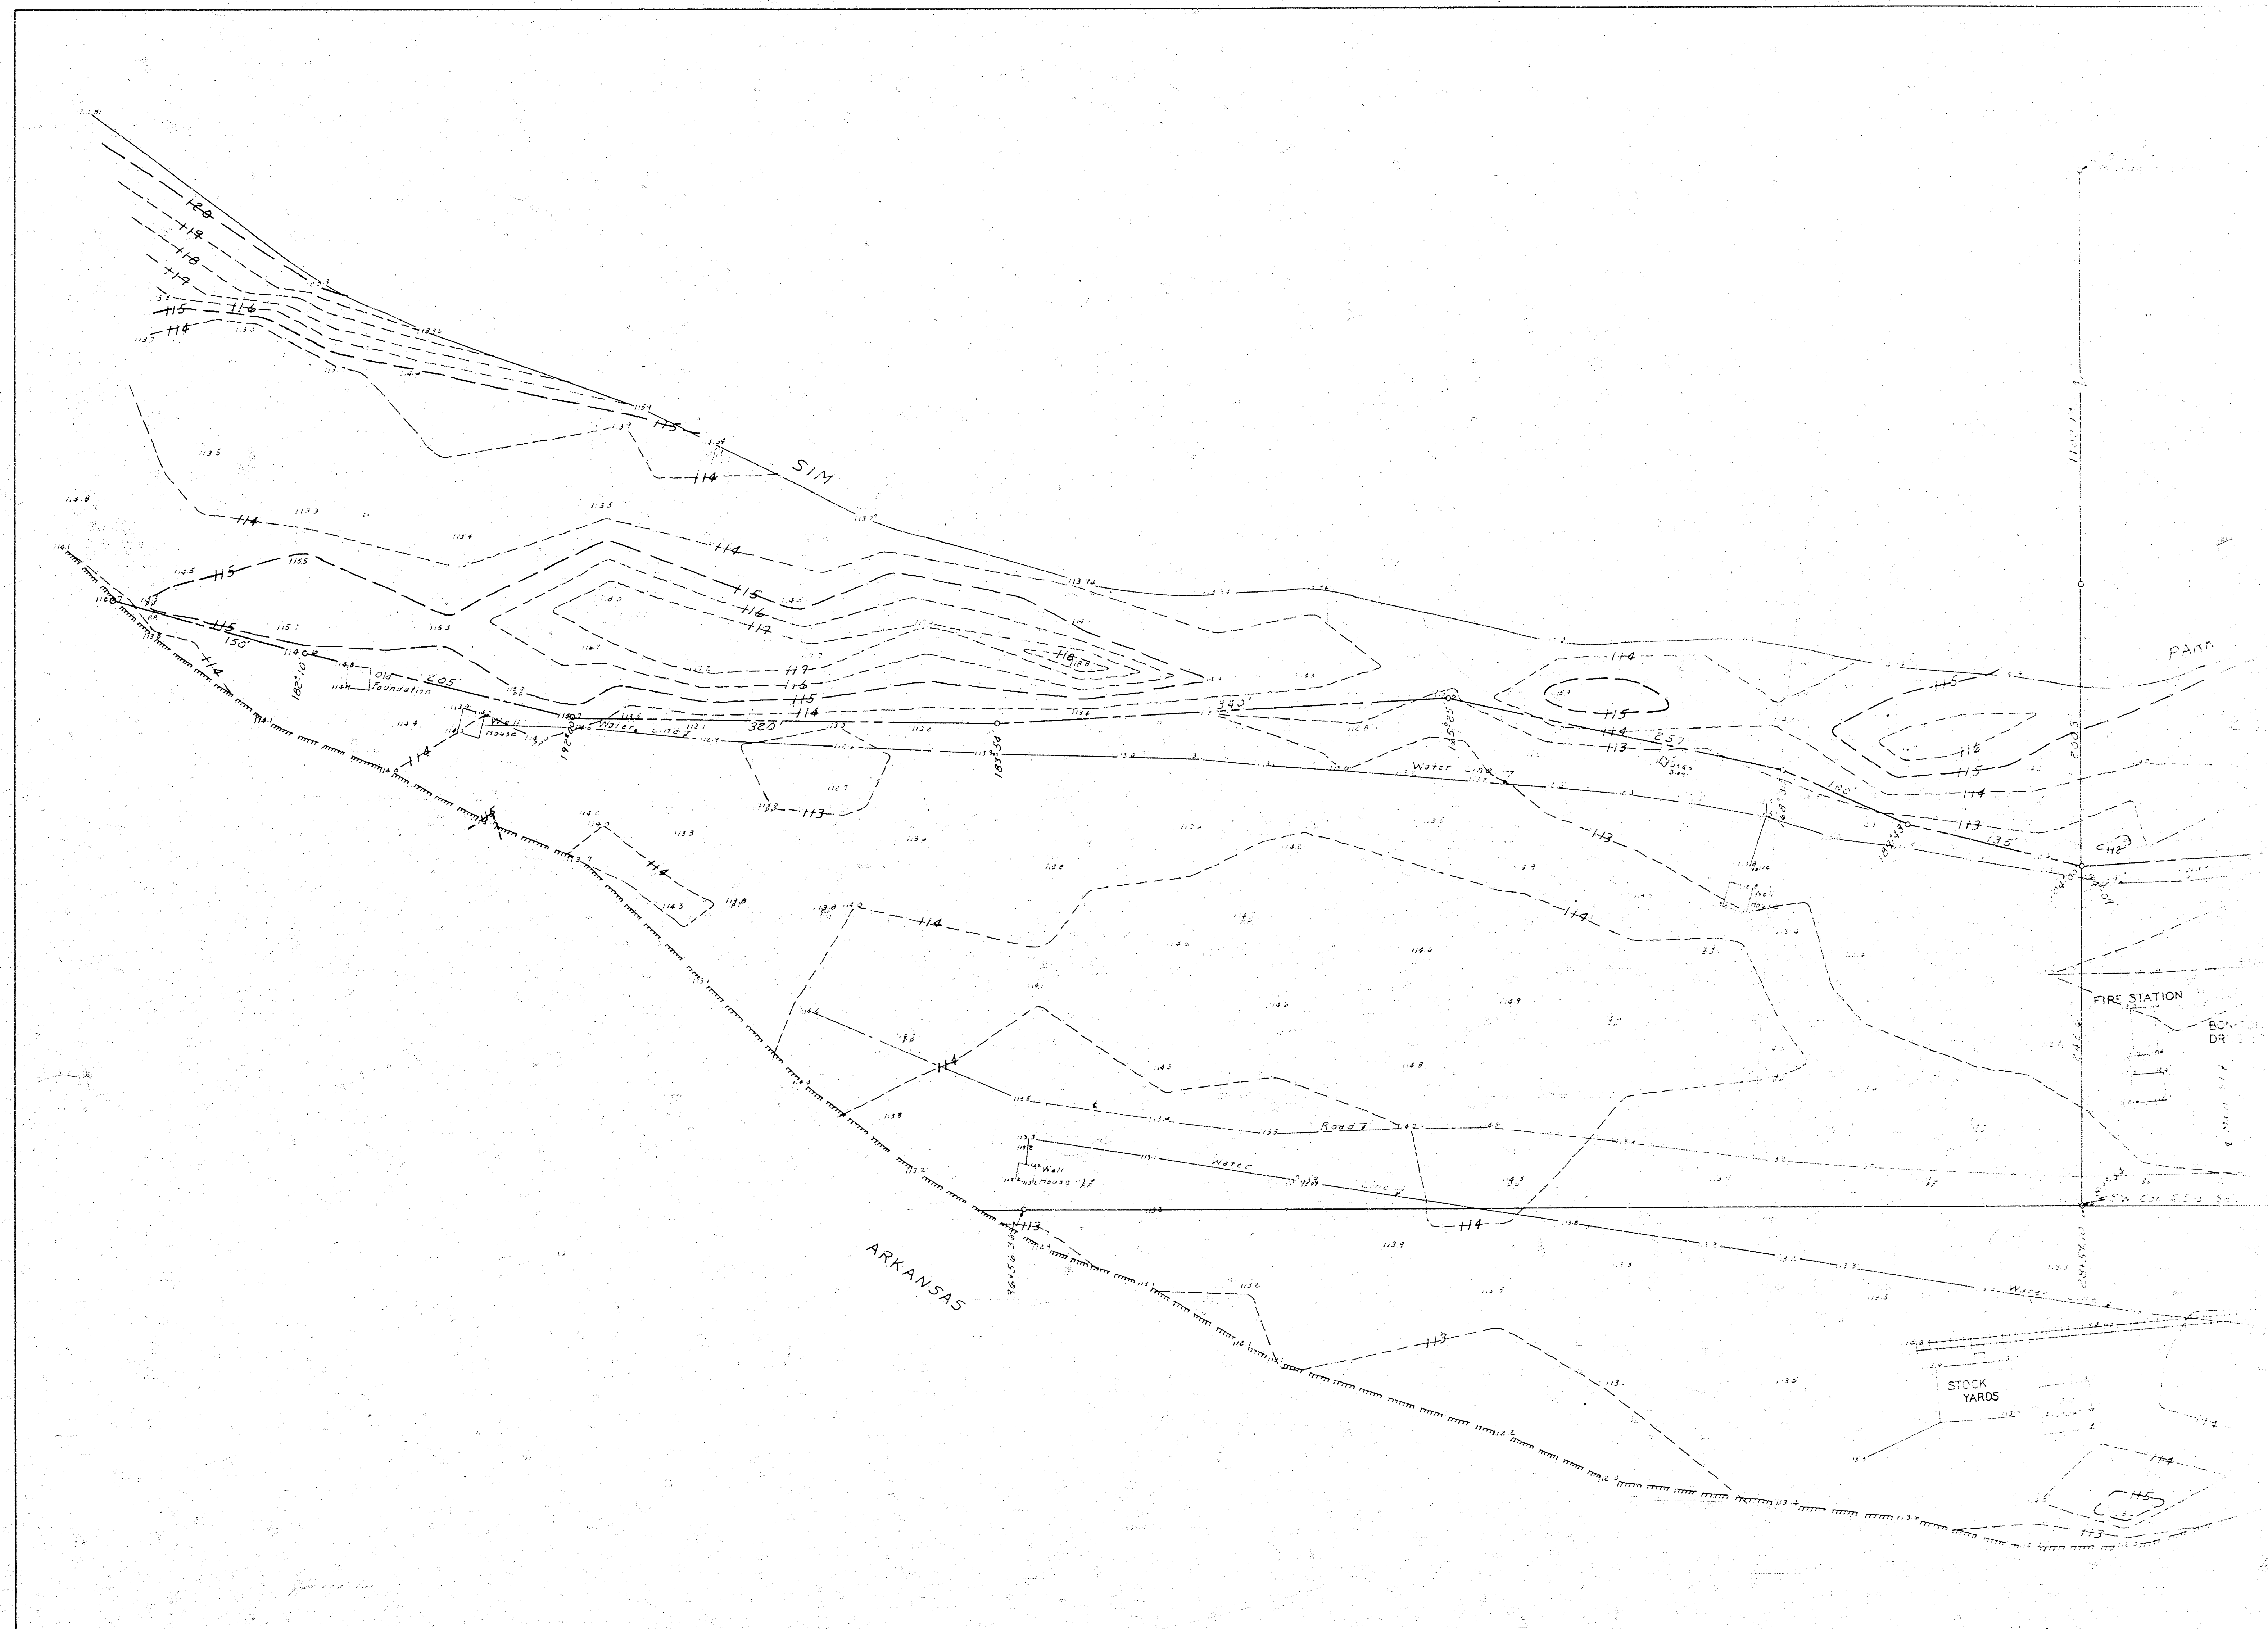

Cowtown
Topo
Survey

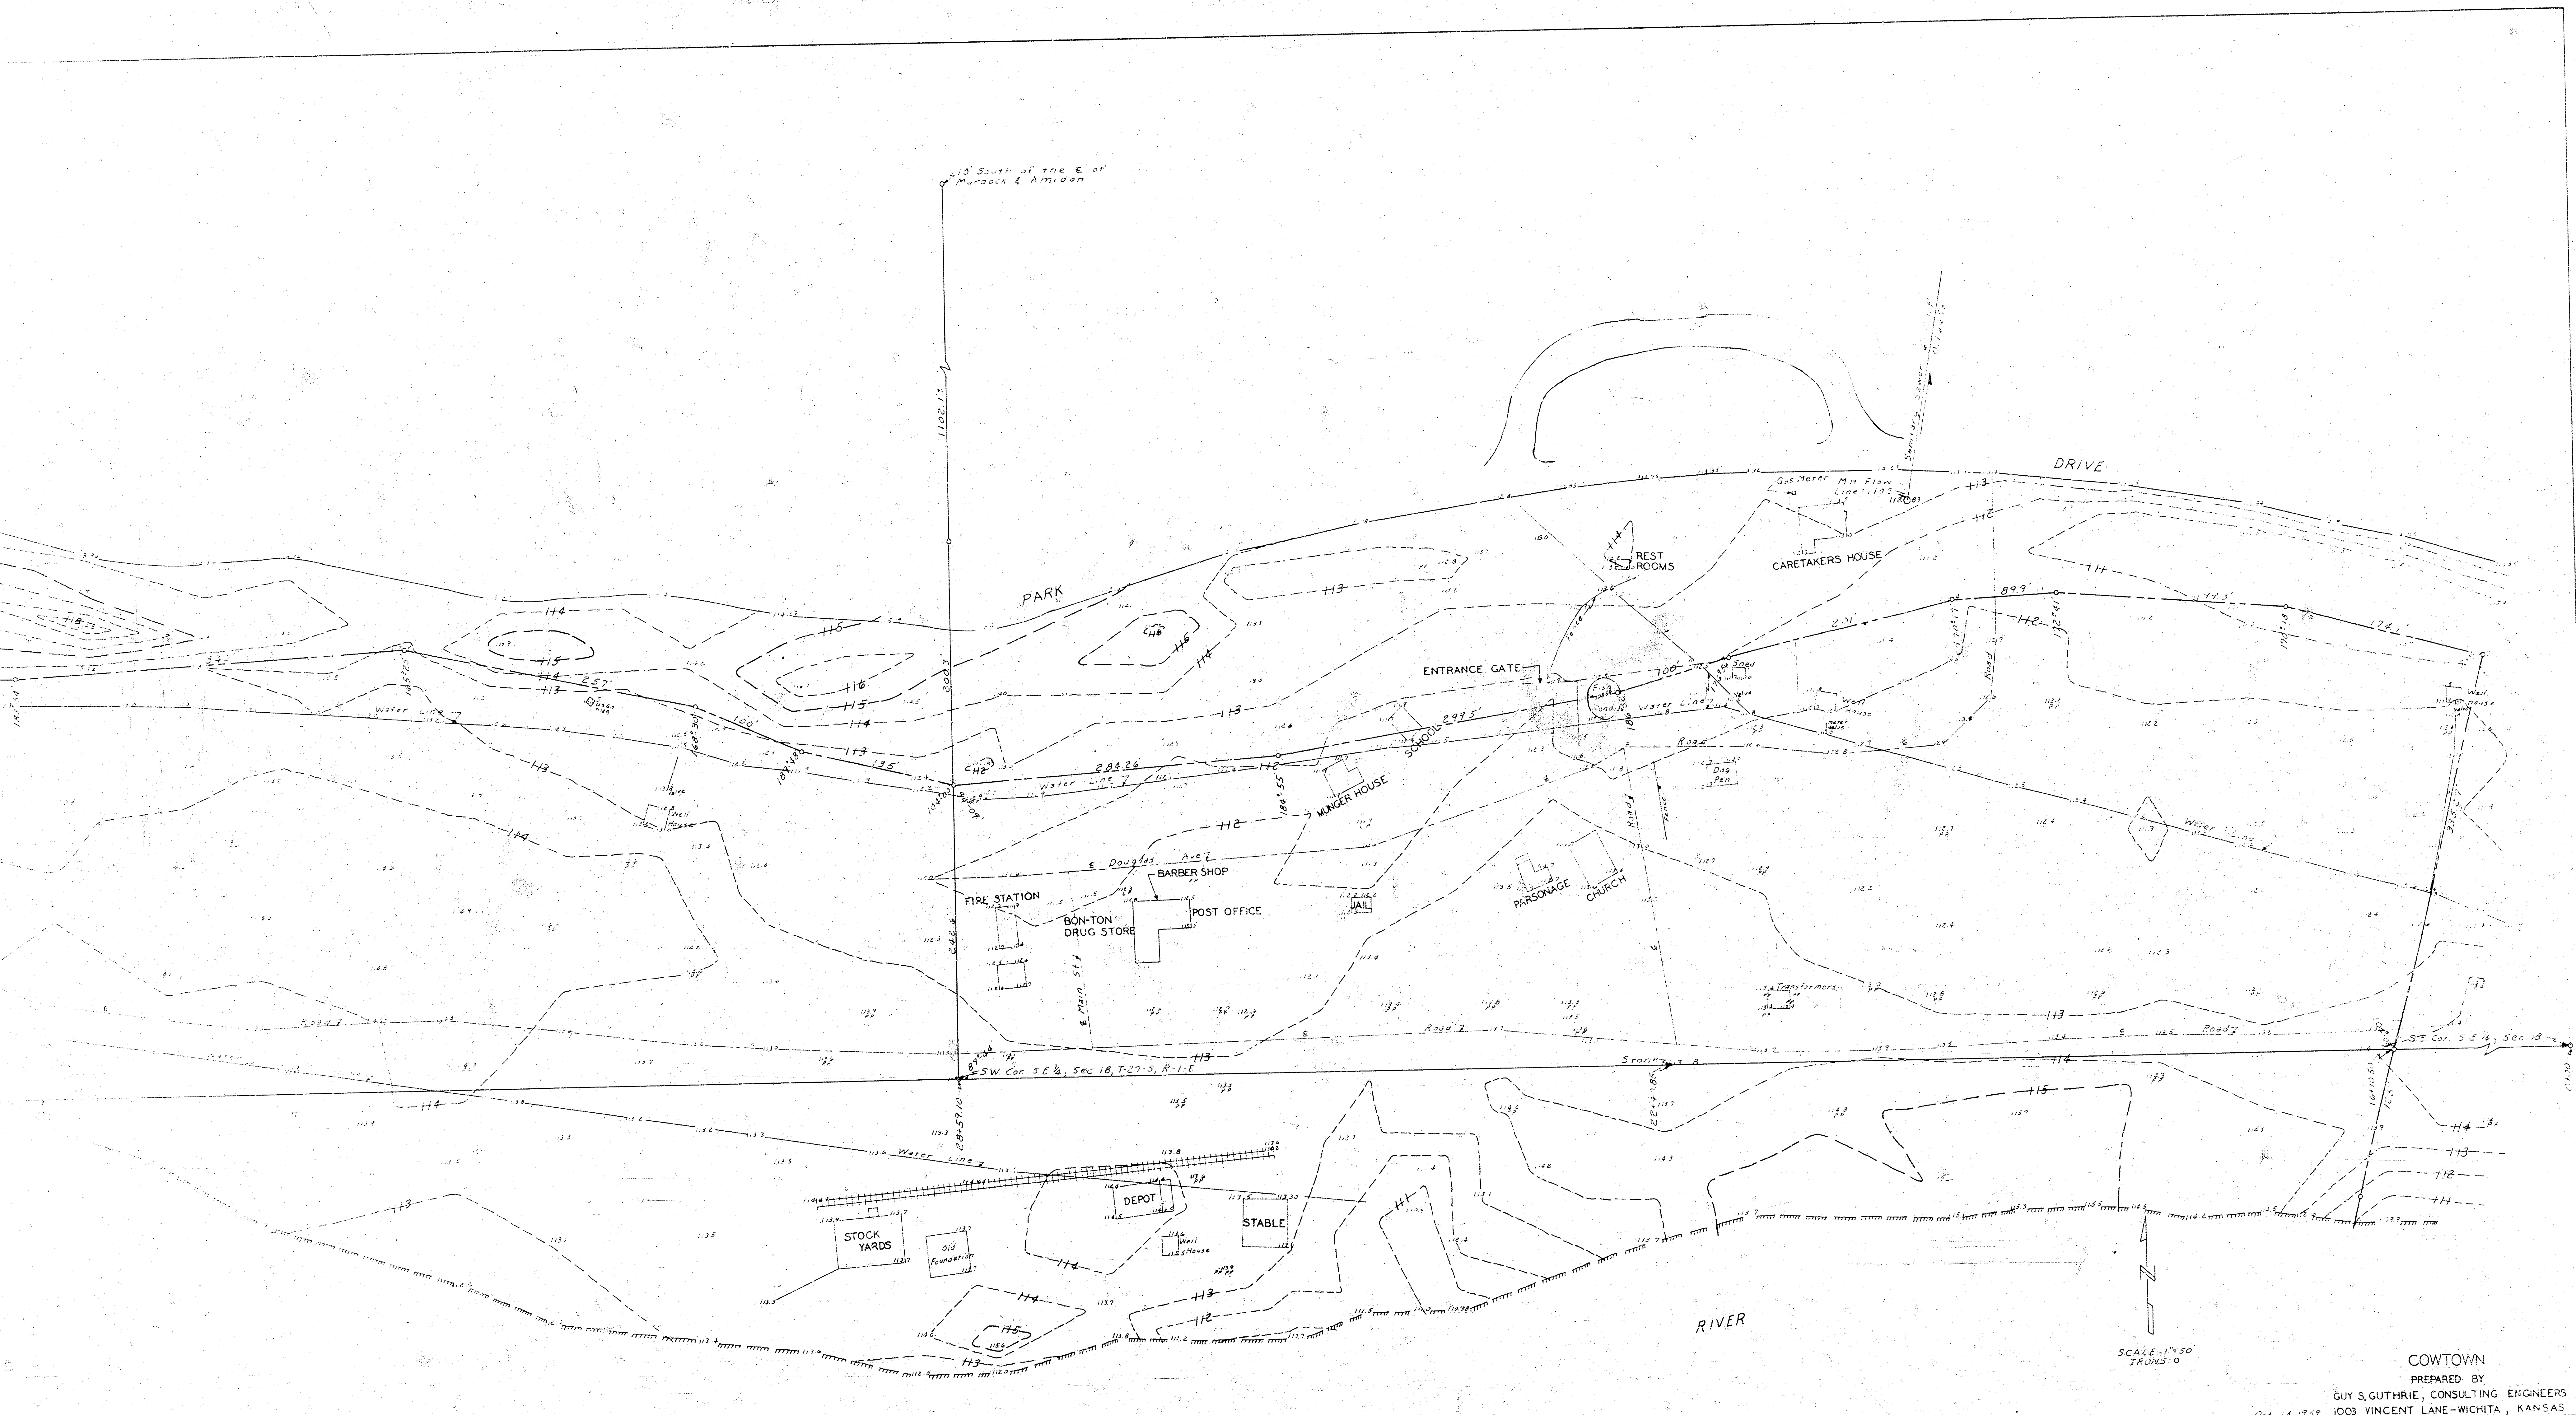

COWTOWN
PREPARED BY
GUY S. GUTHRIE, CONSULTING ENGINEERS
Oct. 14, 1939 1003 VINCENT LANE - WICHITA, KANSAS