

TIES TO "M" TRAVERSE

Section 7, T-27-S, R-1-E

M 5

3/4" Iron Pin.
71.53' to FC-BA #6, 3/8" bolt in HL pole.
61.07' SW to NE corner of garage at 1945 Meridian.

M 6

3/4" Iron Pin on Hi-Bank River.
250.1' NW to corner fence post.
25.0' N to tacks in 3' Mulb.
(Note 25.0' is slope dist.)

M 7

3/4" Iron Pin on Hi-Bank River, Hi-Point N of Plum Thicket
8.9' N to 3 tacks dead 10" Elm.
31.07' E to 3 tacks 8" Mulb.

M 8

5" x 2" Hub.
454.84' S to X in concrete CL Clarence St. and N edge of Hse.
at 1679 Clarence.
X on line in concrete CL of Clarence St. and N line of 1607
Clarence.

M 9

3/4" Iron Pin.
3.22' W to K&E #1636.
63.71' NW to SE corner red brick Hse.

M 10

NW Property, Pin 1950 N. Castle.
1' W wood fence.
3' steel guard post at point.

M 11

3/4" Iron Pin.
60.4' W to 3 tacks in HL pole.
124.1' ENE to cis. square EA #13, 13th St. Bridge.
6.2' N to steel post marking, 13th St. and Charles.

TIES TO "M" TRAVERSE

Section 16, T-27-S, R-1-E

M 12

3/4" Iron Pin 2" below surface CL gravel road.
24.0' SW to 3 tacks 18" Mulb.
77.15' NE to 3 tacks 24" Elm.
122' SW to 4 cots in 18" Maple.

M 13

3/4" Iron Pin.
24.05' ENE to SW corner brick Hse.
3.20' SE to 3 tack root of 18" Elm.

M 14

3/4" Iron Pin.
42.3' S20°W to nail in 14" Elm.
23.3' S45°E to nail in 12" Ash.
22.75' N75°E to nail in twin 14" Elm.

M 15

3/4" Iron Pin.
3.11' NW to 8d nail HL pole N side Meridian.
76.51' NW to 8d nail HL pole S side Meridian.
99.15' SW to 8d nail HL pole S side Meridian.

TIES TO "M" TRAVERSE

Section 13, T-27-S, R-1-W

M 16

3/4" Iron 3" below CL 9th Street.
In line W side small frame house #2610 W. 9th.
36.76' ENE to 8d in end HL pole.
63.0' NW to SE corner E HWI concrete culvert 1616 W. 9th.

M 17

3/4" Iron.
49.98' NW to 8d nail in 8" corner post.
60.2' SW to steel corner post.
3.42' NW to K&E #137.

M 18

3/4" Iron.
In line S edge house 851 Edwards.
7.3' N to 6d nail in S gate post.
3' E of N-S fence.

M 19

3/4" Iron Pin.
86.1' NW to HL pole.
4.0' W to fence N-S.
60.0' NW to 4"x4" corner fence post 807 Edwards.

M 20

X on curbing S line Central at CL walk entrance to
2601 W. Central.

TIES TO "M" TRAVERSE

Section 7, T-27-S, R-1-E

M 5

3/4" Iron Pin.
71.53' to FC-BA #6, 3/8" bolt in HL pole.
61.07' SW to NE corner of garage at 1945 Meridian.

M 6

3/4" Iron Pin on Hi-Bank River.
250.2' NW to corner fence post.
25.0' N to tacks in 3' Mulb.
(Note 25.0' is slope dist.)

M 7

3/4" Iron Pin on Hi-Bank River, Hi-Point N of Plum Thicket.
8.9' N to 3 tacks dead 10" Elm.
31.07' E to 3 tacks 8" Mulb.

M 8

5" x 2" Hub.
454.84' S to X in concrete CL Clarence St. and N edge of Hse.
at 1679 Clarence.
X on line in concrete CL of Clarence St. and N line of 1607
Clarence.

M 9

3/4" Iron Pin.
3.22' W to K&E #1636.
63.71' NW to SE corner red brick Hse.

M 10

NW Property, Pin 1950 N. Castle.
1' W wood fence.
3' steel guard post at point.

M 11

3/4" Iron Pin.
60.4' W to 3 tacks in HL pole.
124.0' ENE to cis. square EA #13, 13th St. Bridge.
6.2' N to steel post marking, 13th St. and Charles.

TIES TO "M" TRAVERSE

Section 13, T-27-S, R-1-W

M 16

3/4" Iron 3" below CL 9th Street.
In line W side small frame house #2610 W. 9th.
36.76' ENE to 8d in end HL pole.
63.0' NW to SE corner E HWI concrete culvert 1616 W. 9th.

M 17

3/4" Iron.
49.98' NW to 8d nail in 8" corner post.
60.2' SW to steel corner post.
3.42' NW to K&E #137.

M 18

3/4" Iron.
In line S edge house 851 Edwards.
7.3' N to 6d nail in S gate post.
3' E of N-S fence.

M 19

3/4" Iron Pin.
86.1' NW to HL pole.
4.0' W to fence N-S.
60.0' NW to 4"x4" corner fence post 807 Edwards.

M 20

X on curbing S line Central at CL walk entrance to
2601 W. Central.

TIES TO "M" TRAVERSE

Section 12, T-27-S, R-1-W

M 1

24"x27" Iron Pin 0.1' below blacktop.
56.43' SSW to 3 tacks K&E HL pole.
101.95' ENE to SW BA #1, 3/8" bolt S pole of K&E "A" Frame.
97.87' ENE to 3 tacks NW guard rail bridge.

M 2

3/4" Iron Pin.
4' SW to corner fence post.
48.30' NE to 3 tacks 18" Elm.
60.32' E to 3 tacks 18" Elm.

M 3

3/4" Iron Pin in fence W edge gravel drive and E edge alfalfa fld.
130.3' N to line of fence W.
20.3' E to line of fence N-S.

M 4

3/4" Iron Pin in line HL poles to S.
25.28' SSW to 3 tacks in W K&E "A" Frame HL pole.

TIES TO "M" TRAVERSE

Section 19, T-27-S, R-1-E

M 12

3/4" Iron Pin 2" below surface CL gravel road.
24.0' SW to 3 tacks 18" Mulb.
77.15' NE to 3 tacks 24" Elm.
122' SW to 4 cots in 18" Maple.

M 13


3/4" Iron Pin.
24.05' ENE to SW corner brick Hse.
3.20' SE to 3 tack root of 18" Elm.

M 14


3/4" Iron Pin.
42.3' S20°W to nail in 14" Elm.
23.3' S45°E to nail in 12" Ash.
22.75' N75°E to nail in twin 14" Elm.

M 15

3/4" Iron Pin.
3.11' NW to 8d nail HL pole N side Meridian.
76.51' NW to 8d nail HL pole S side Meridian.
99.15' SW to 8d nail HL pole S side Meridian.

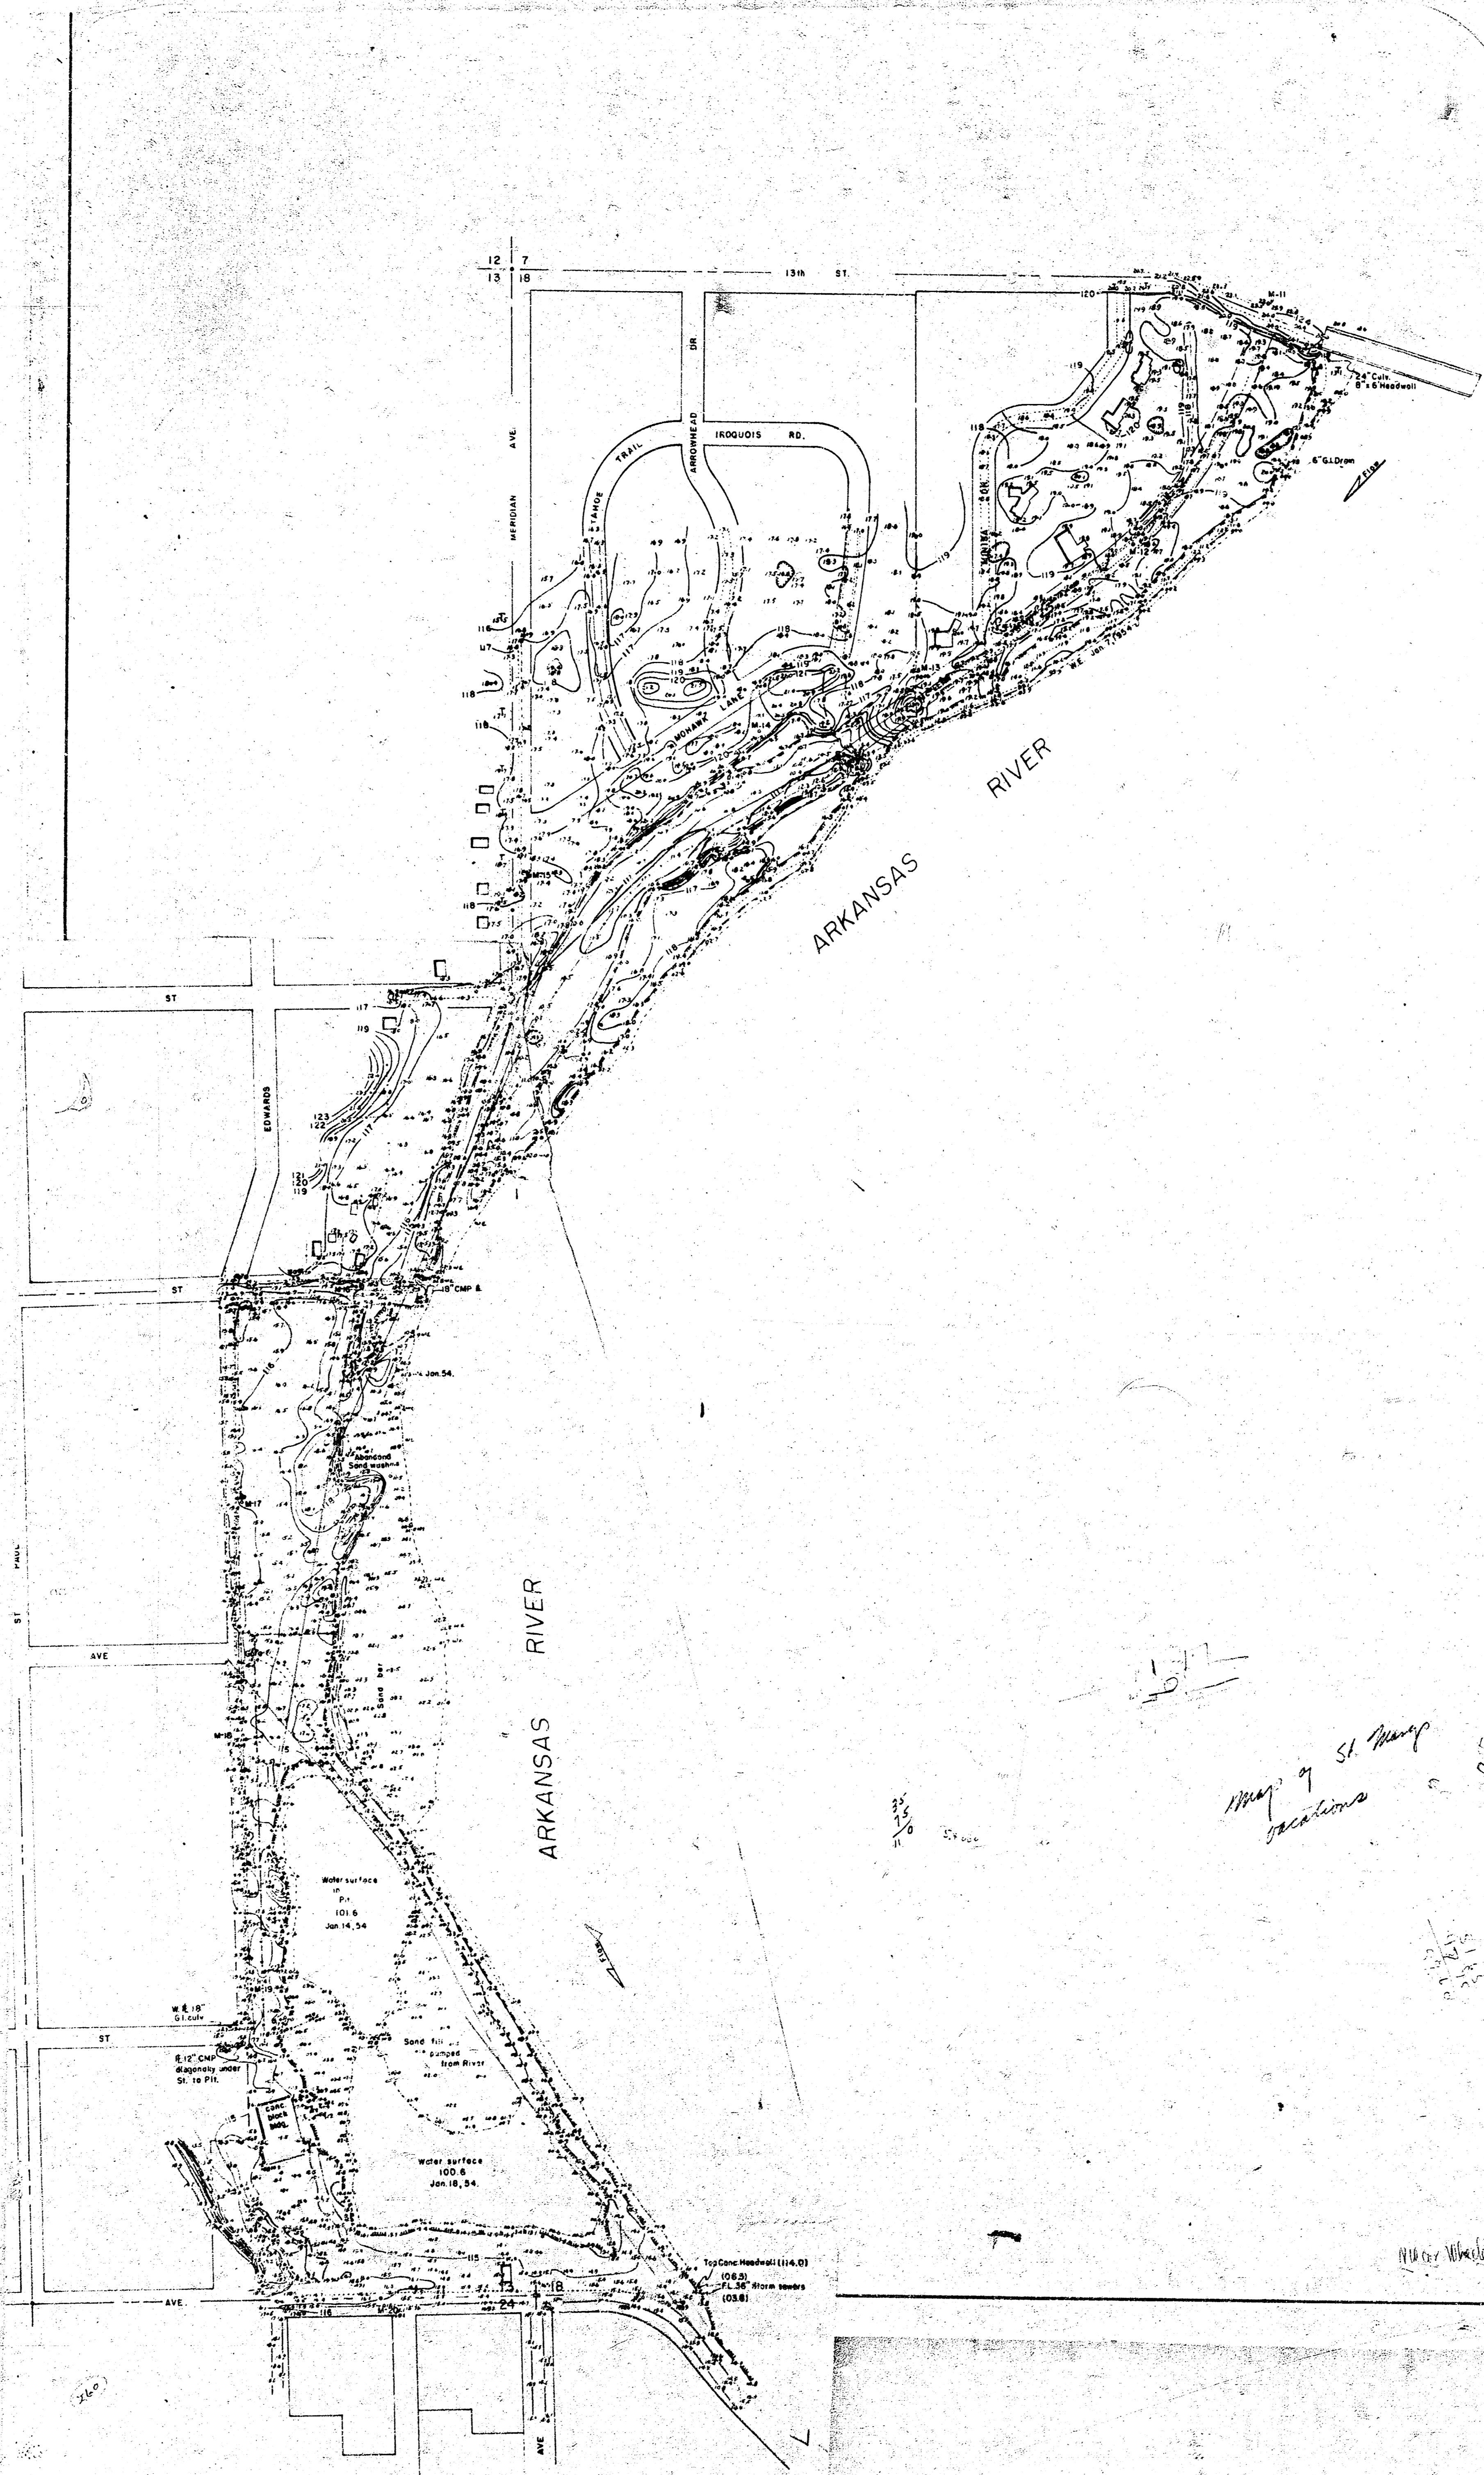

Map of St. Mary
Arkansas

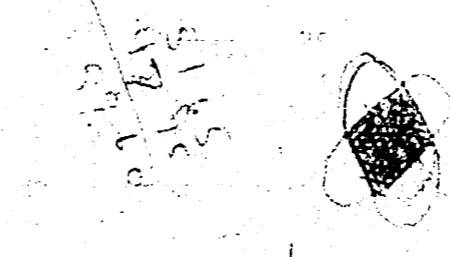


H. W. W. W.



Scale 1 in = 200 ft.

CITY-COUNTY FLOOD CONTROL OFFICE
TOPOGRAPHIC SURVEY
SEC. 12, T-27-S, R-1-W

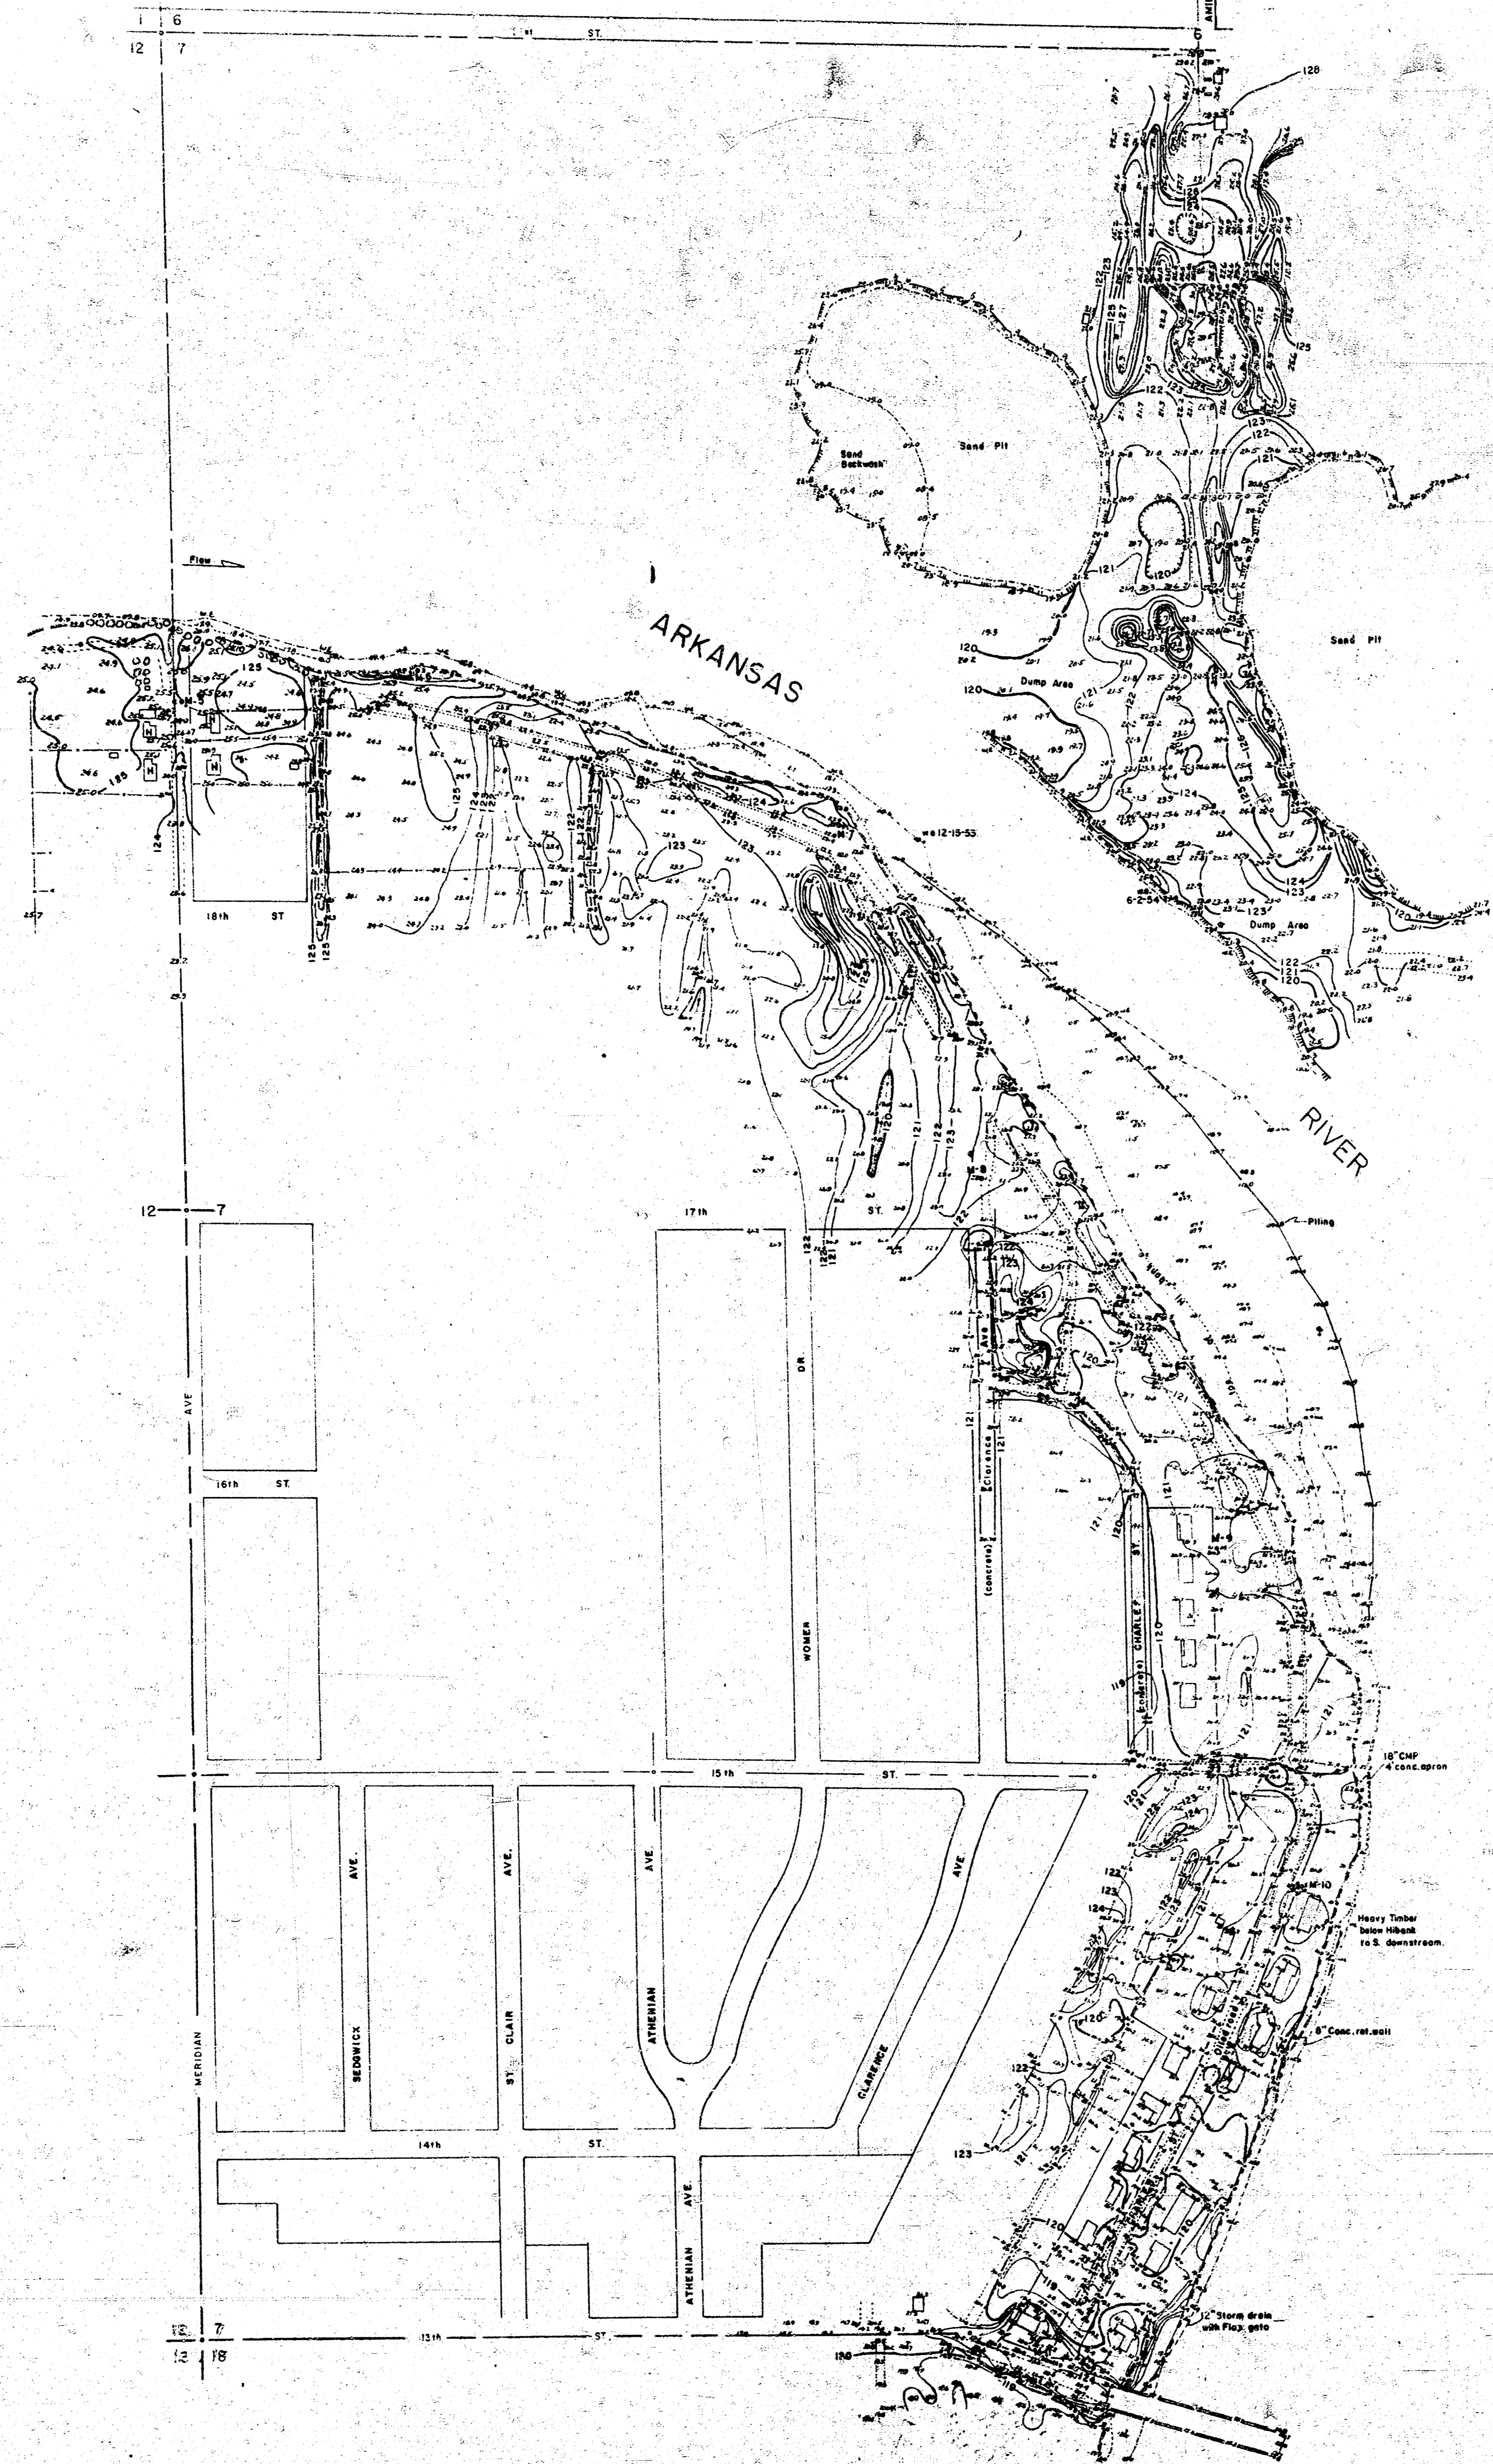

Scale 1 in. = 200 feet.

CITY-COUNTY FLOOD CONTROL OFFICE
 TOPOGRAPHIC SURVEY
 SEC. 7, T-27-S, R-1-E.