




**Marshall Erdman
& Associates**

3031 Summit Ave., Suite 200
Plano, Texas 75074
Phone: (972) 861-0862
FAX: (972) 881-0314

**KANSAS
CADIOLOGY
ASSOC.**

**CYPRESS
MEDICAL
OFFICE PARK**

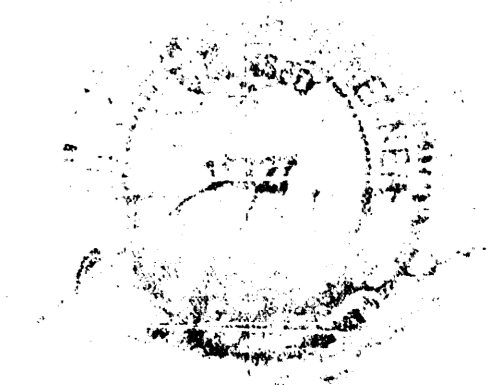

Document Release
10-11-05 STORM LINE SUBMITTAL
10-13-05 REVISED SUBMITTAL

Drn: jcampardi Dsk: tsochenbranner


Sheet Name
**12" STORM LINE
PLAN & PROFILE**

Scale: AS SHOWN

Sheet Number


CST.1

WICHITA, KS
542120

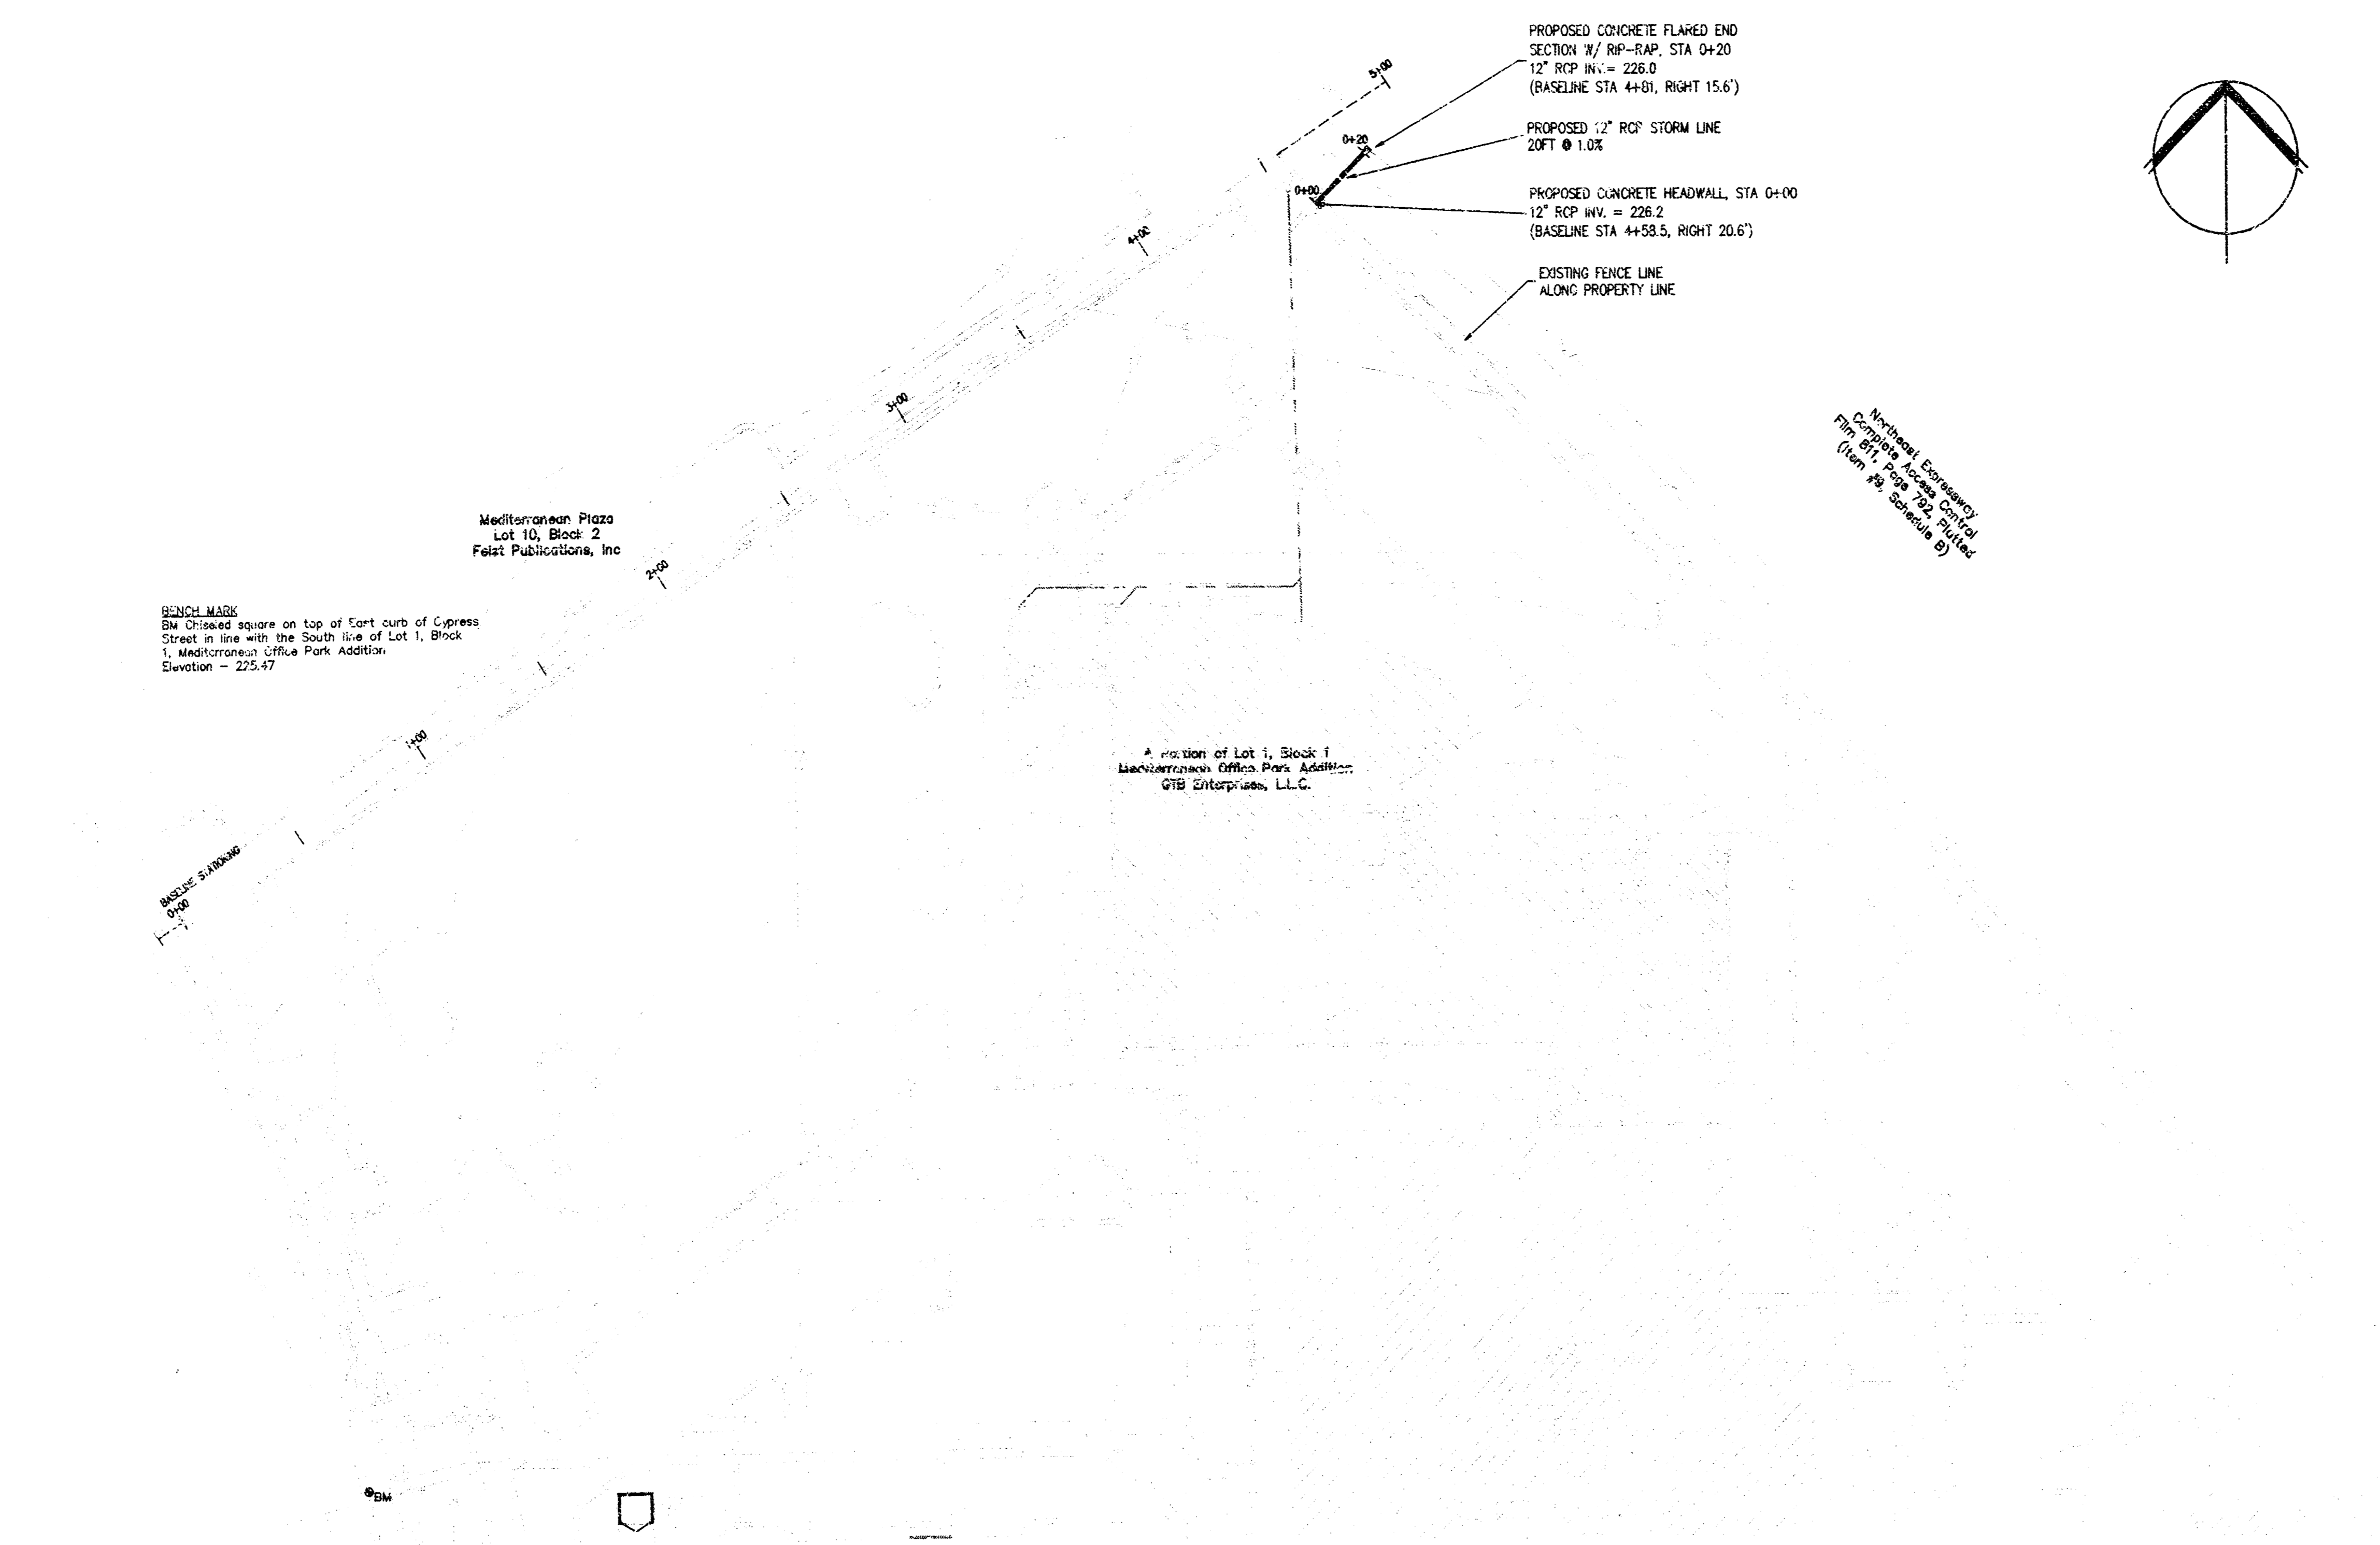


PLAN LINE 1

SCALE: 1" = 40'

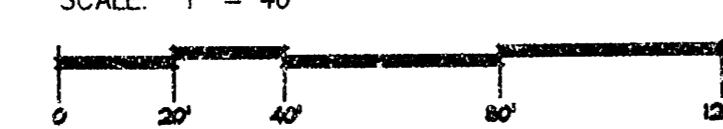

PROFILE LINE 1

SCALE: 1" = 5'

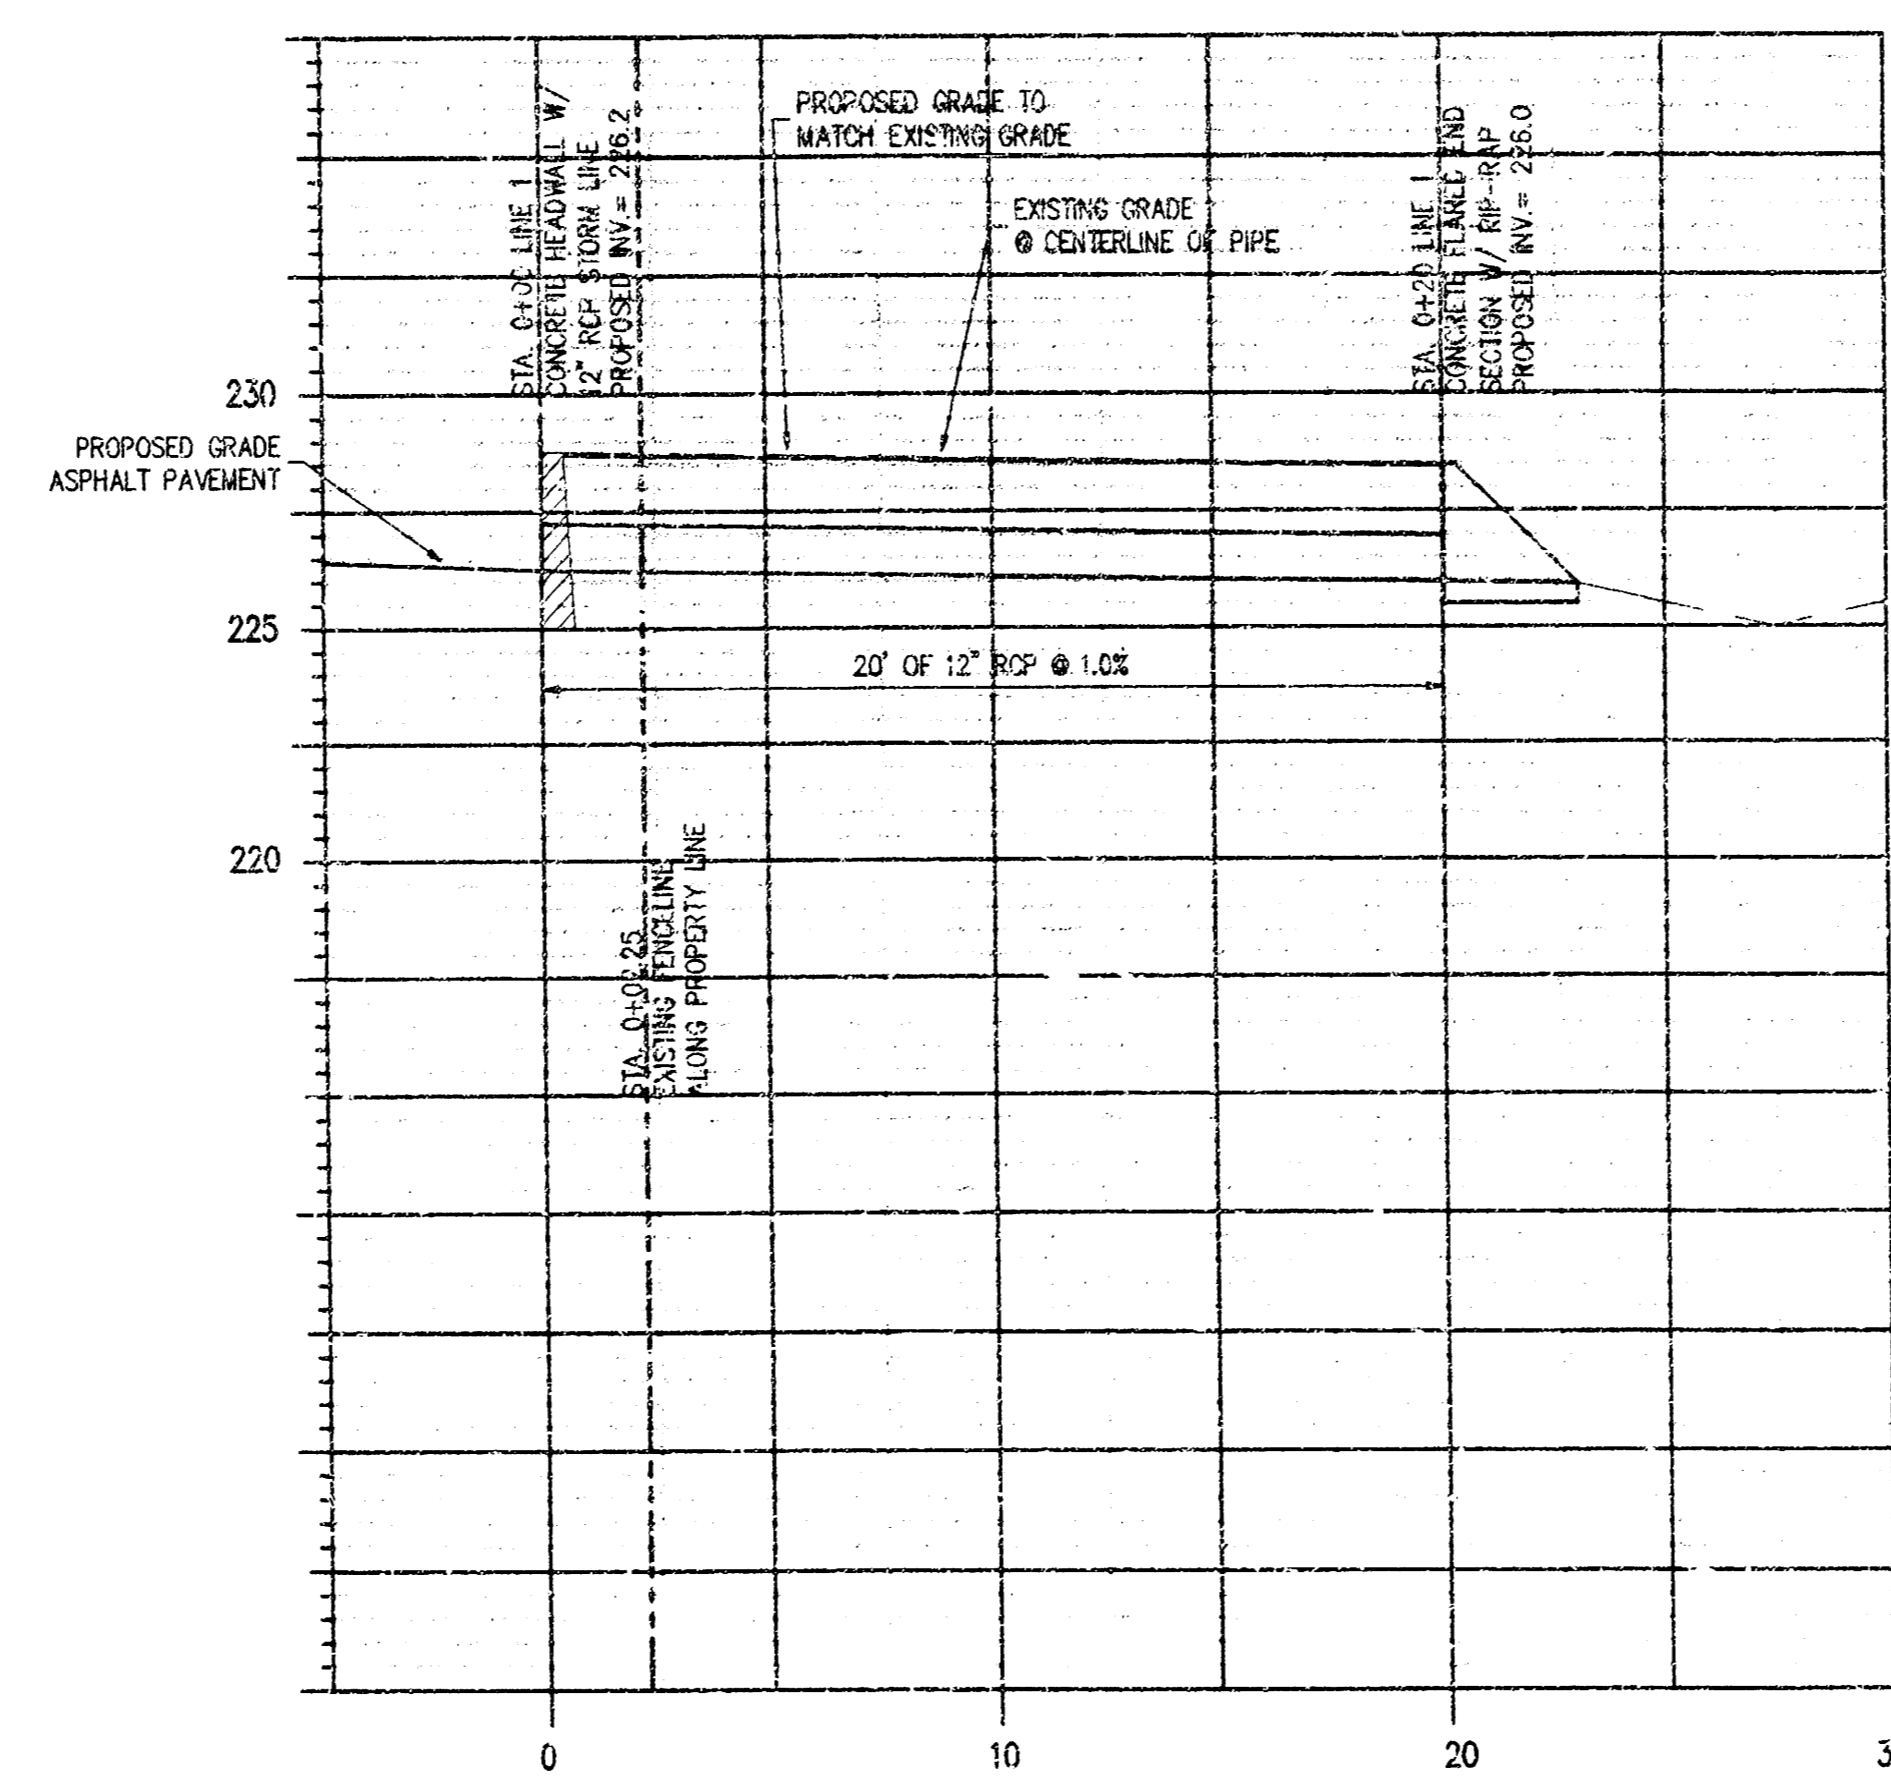




**Marshall Erdman
& Associates**

2301 Summit Ave., Suite 200
Plano, Texas 75074
Phone: (972) 881-0882
FAX: (972) 881-0314

**KANSAS
CADIOLOGY
ASSOC.**

**CYPRESS
MEDICAL
OFFICE PARK**

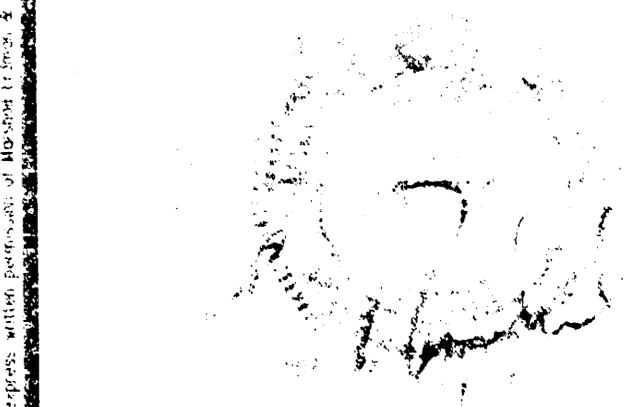

Document Revisions
10-11-05 STORM LINE SUBMITTAL
10-13-05 REVISED SUBMITTAL

Dr. Jzampardi Dr. Toschenbrenner


Sheet Name
**DETAIL SHEET
STORM LINE**

As Shown


Sheet Number

CST.2

WICHITA, KS
542120

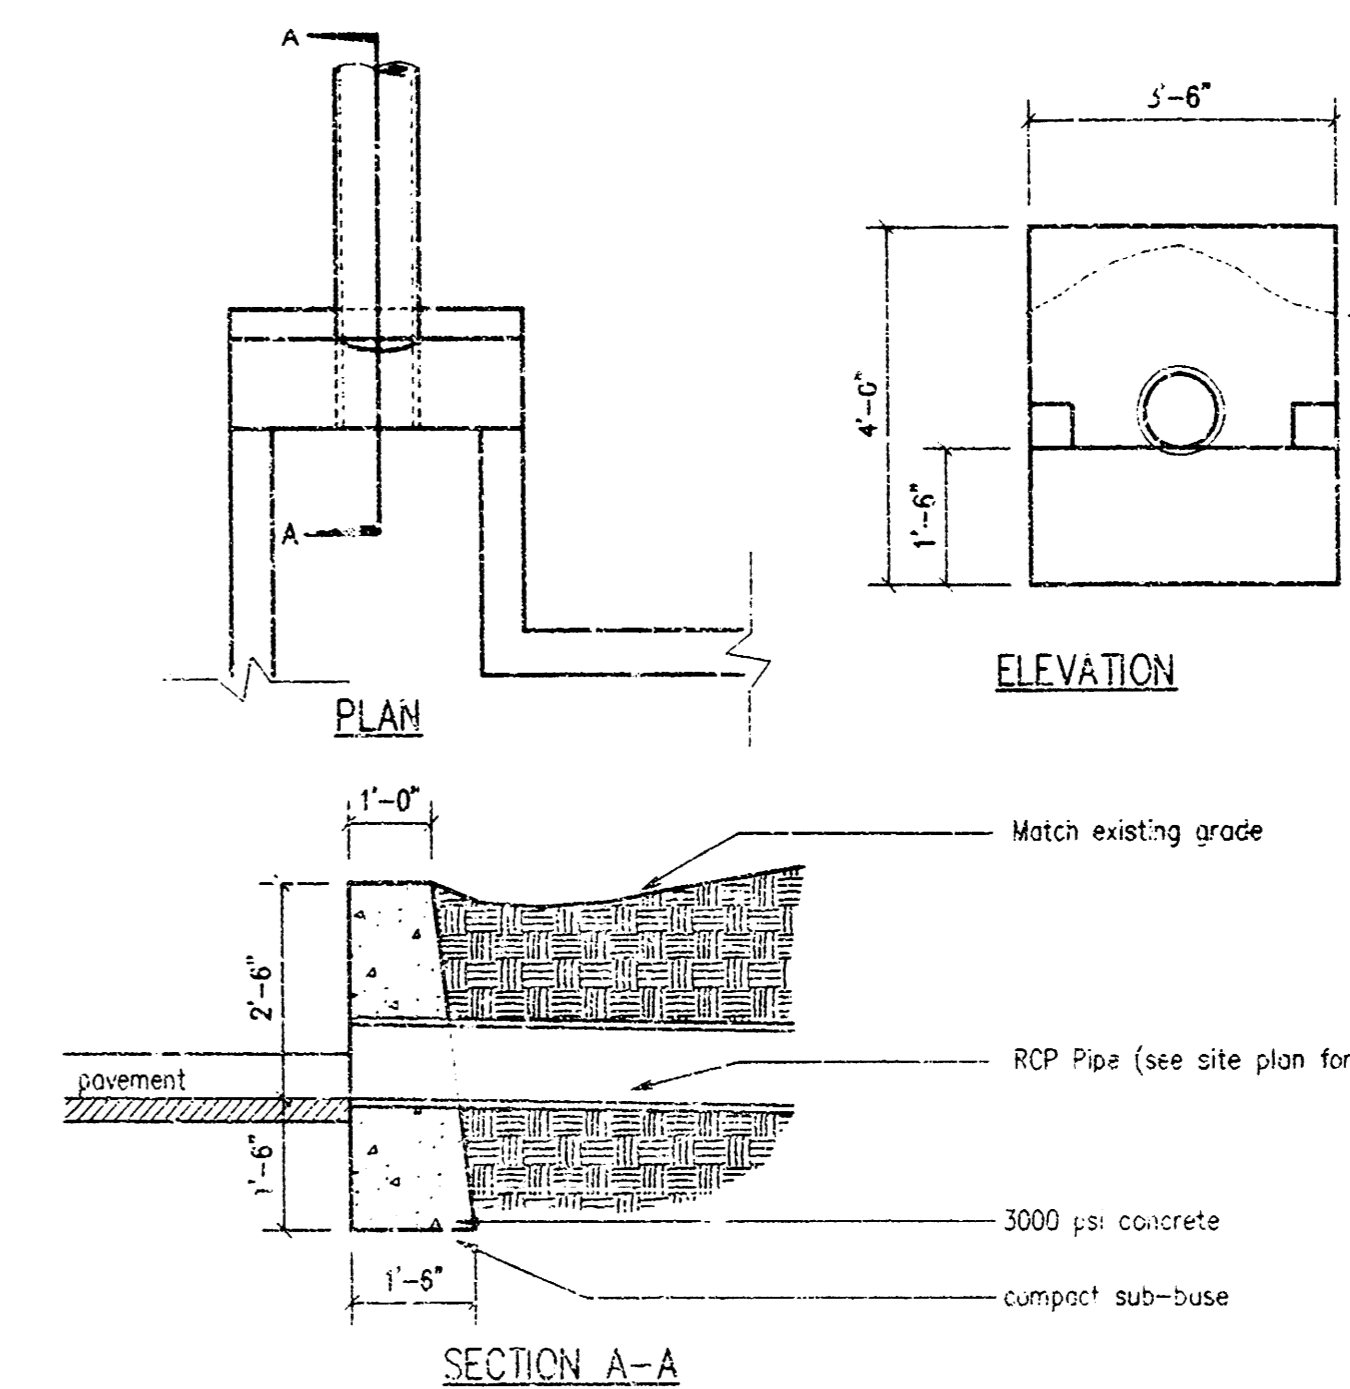

1 CONCRETE HEADWALL
Scale: 3/8" = 1'-0" C_HEADWALL

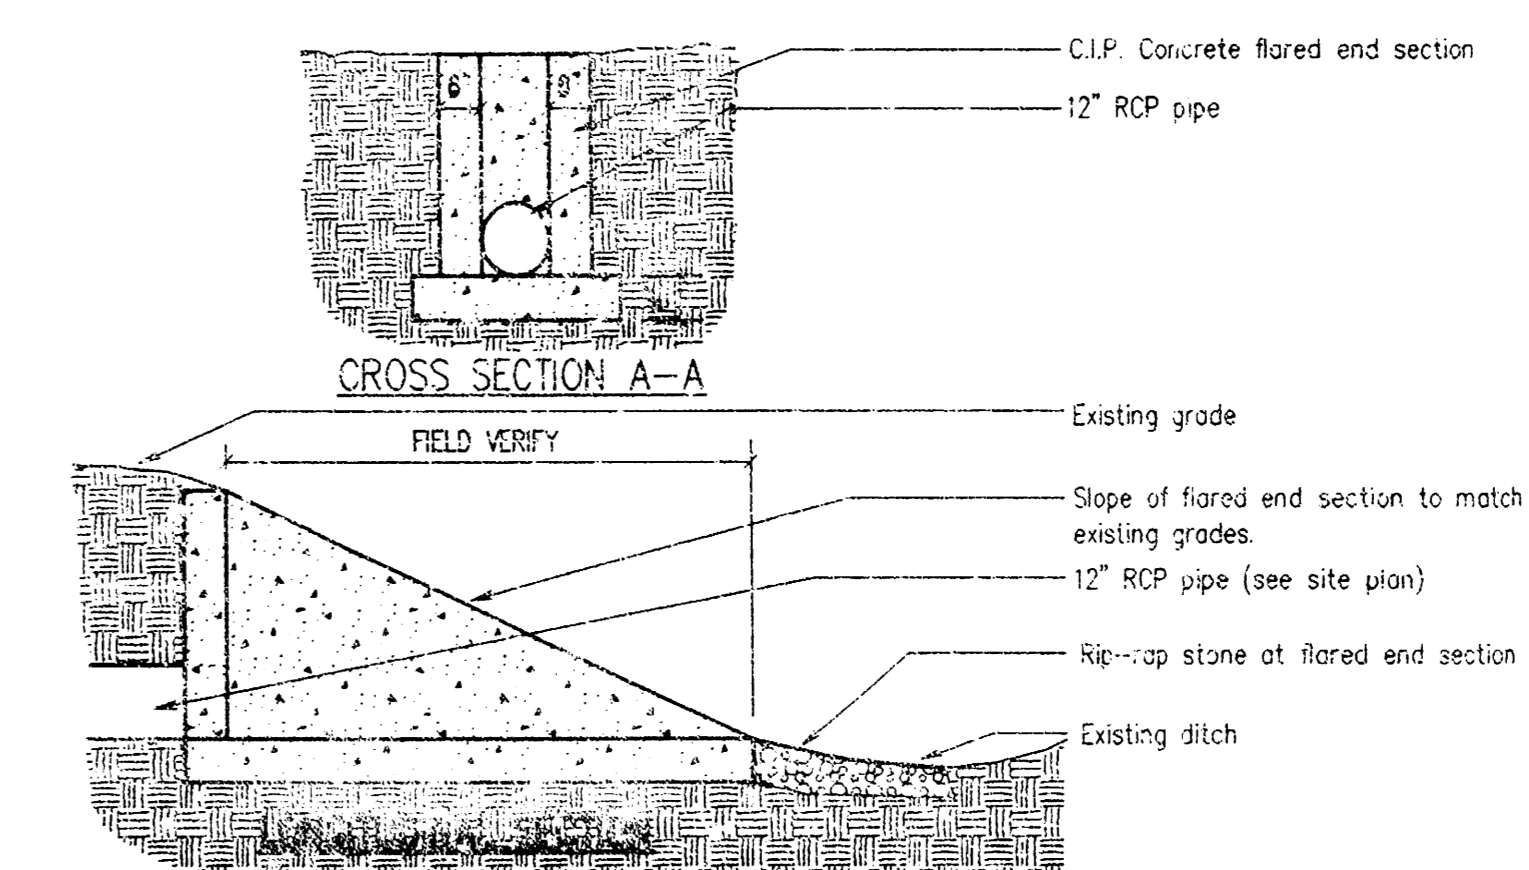

2 CONCRETE FLARED END SECTION IN ROW
Scale: 3/8" = 1'-0" C_CONCEND