


INCIDENTAL DRAINAGE IN CONNECTION WITH PAVING FIRST STREET FROM W. L. DORIS ST TO E. L. BEBE ST.
 CITY OF WICHITA, KANSAS
 R. M. LINN CITY ENGINEER
 DATE 12-11-57 PROJ. NO. DARD572053

BM #1 11903 'G' In Globe East Curb Of Doris + The SL First Street.
 BM #2 12055 NW Cor Concrete Step #142 N Clara.
 BM #3 11797 'G' In Globe East Curb 3' S Of SL First Street.

NOTE: REMOVAL OF GUARD POST SHALL NOT BE PAID FOR DIRECTLY AND THE COST FOR THIS WORK SHALL BE CONSIDERED AS SUBSIDIARY TO THE OTHER ITEMS OF WORK.

NOTE: CONTRACTOR TO GRADE GRAVEL ROADS ON THE NORTH SIDE OF FIRST STREET AT DORIS AND CLARA TO MATCH NEW PAVEMENT. CONTRACTOR SHALL ALSO GRADE GRAVEL ROAD OF FIRST STREET AT THE EAST END OF PROJECT TO MATCH NEW PAVEMENT. THIS WORK OF GRADING GRAVEL ROADS TO MATCH NEW PAVEMENT SHALL NOT BE PAID FOR DIRECTLY AND SHALL BE CONSIDERED AS SUBSIDIARY TO THE OTHER ITEMS OF WORK. WHEN GRAVEL IS USED TO REPLACE THE EXISTING GRAVEL SURFACE, AS ORDERED BY THE ENGINEER, IT SHALL BE PAID FOR AT THE PRICE BID PER TON OF ROAD GRAVEL.

Supplied by: M. D. ...
 Checked: ...

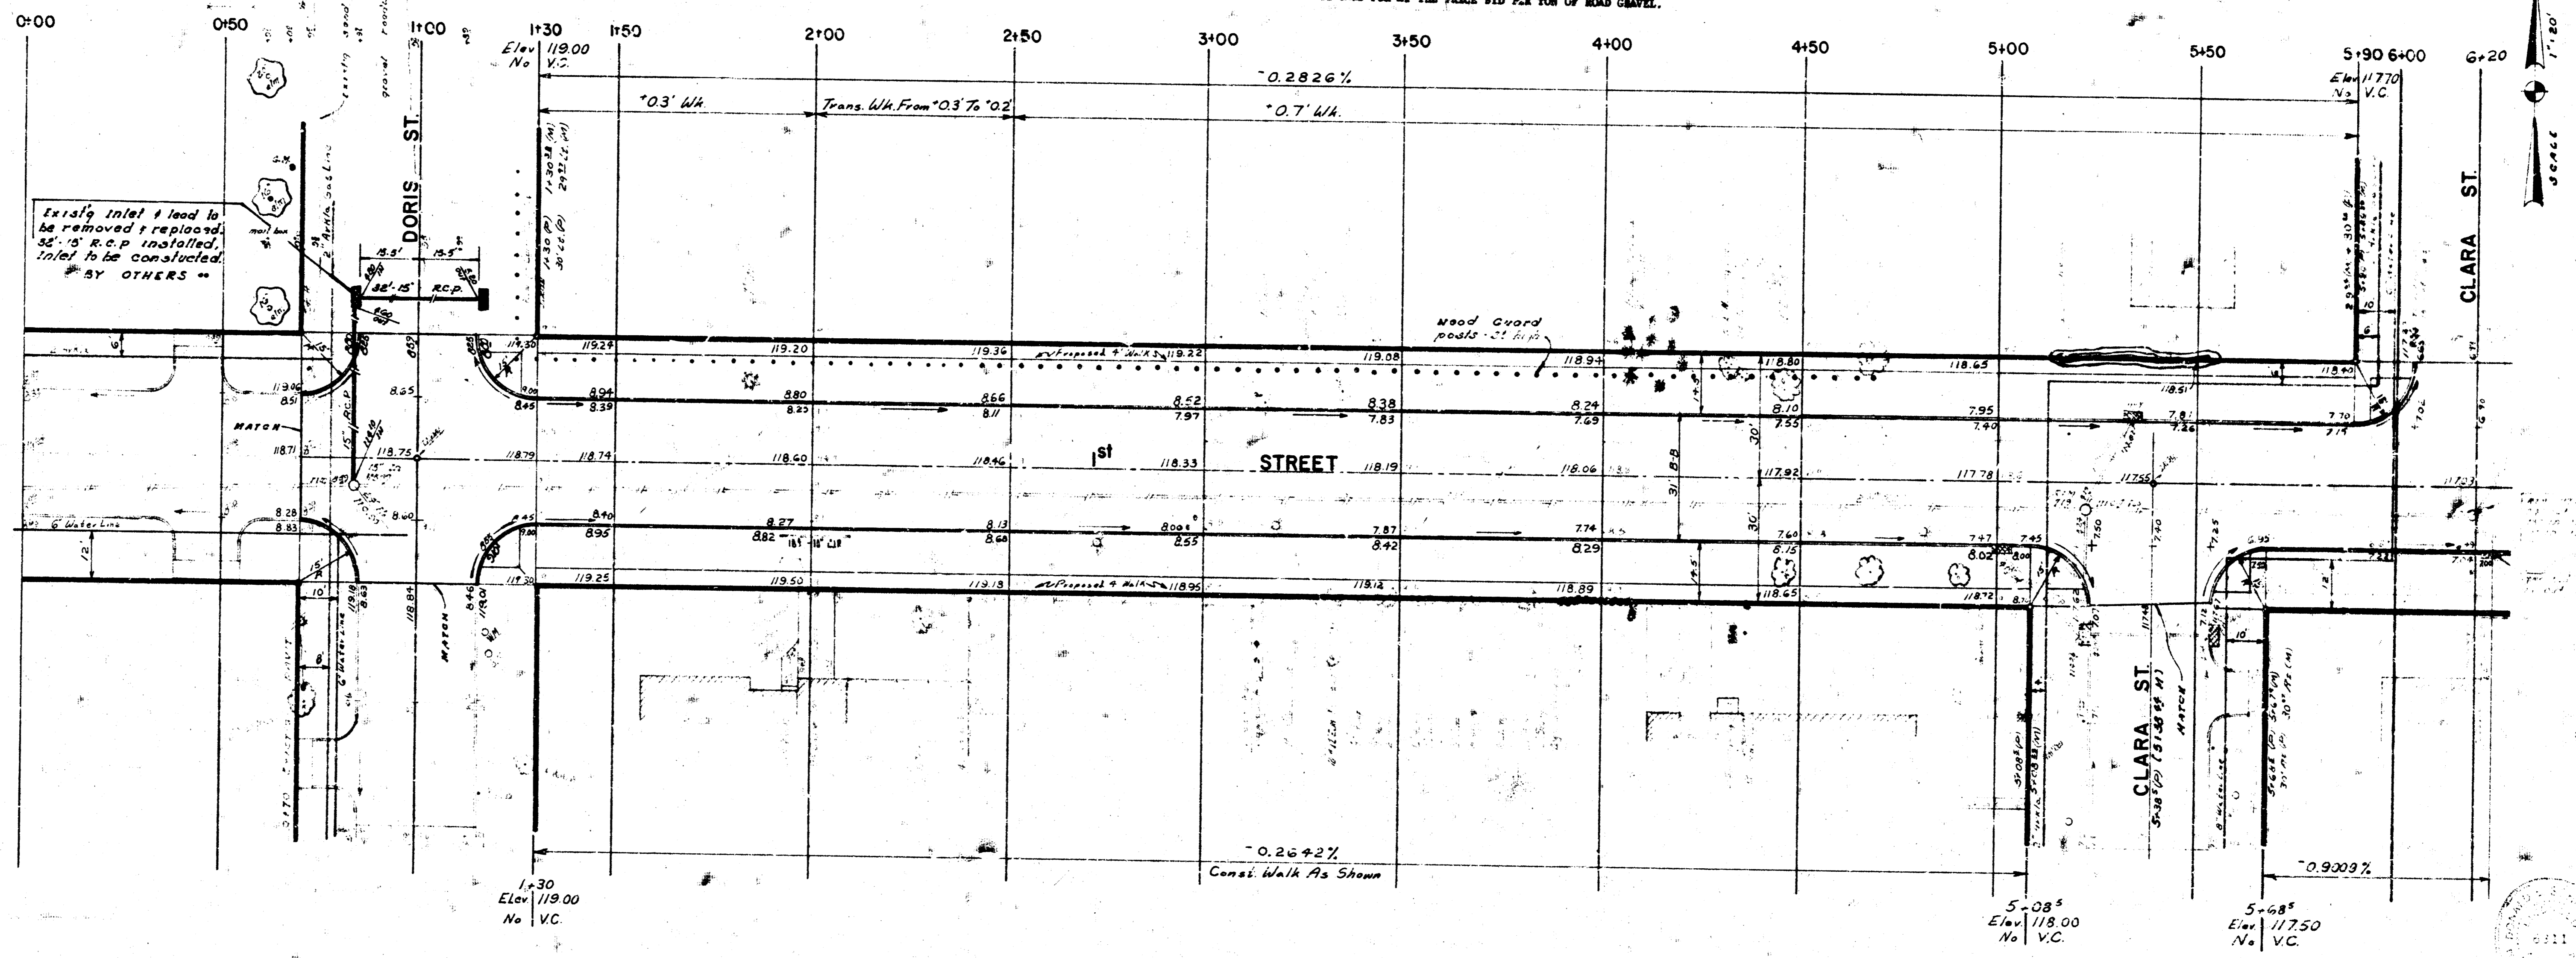


Existing inlet & lead to be removed & replaced with 36" R.C.P. installed. Inlet to be constructed by others.

Property Earthwork		City Earthwork	
Excavation:	1877.5 Yd ³	Excavation:	391.9 Yd ³
10%:	187.6 Yd ³	10%:	39.2 Yd ³
Total:	2,065.3 Yd ³	Total:	431.1 Yd ³

NOTE: THE TYPE OF SUB-DRAIN TREATMENT SHALL BE DETERMINED BY THE FIELD ENGINEER. SUB-DRAIN TREATMENT MAY CONSIST OF LINE TREATMENT, CURB TREATMENT, SUB-DRAIN, OR ANY COMBINATION OF THESE.

NOTE: CONTRACTOR TO GRADE PARKINGS, CLEAR THE EDGE-OF-WALK, AND CONSTRUCT COMPACTED FILL FOR FUTURE SIDEWALK. SIDEWALK SHALL BE CONSTRUCTED BY OTHERS.

1st STREET
 FROM W.L. DORIS STREET
 TO E.L. BEBE STREET
 30' CONC. PAV'T. WITH CURB
 CITY OF WICHITA, KANSAS
 E. W. LINN CITY ENGINEER
 DATE: Feb 1973
 SHEET: 1 OF 4
 PROJECT NO. DAKS 572053

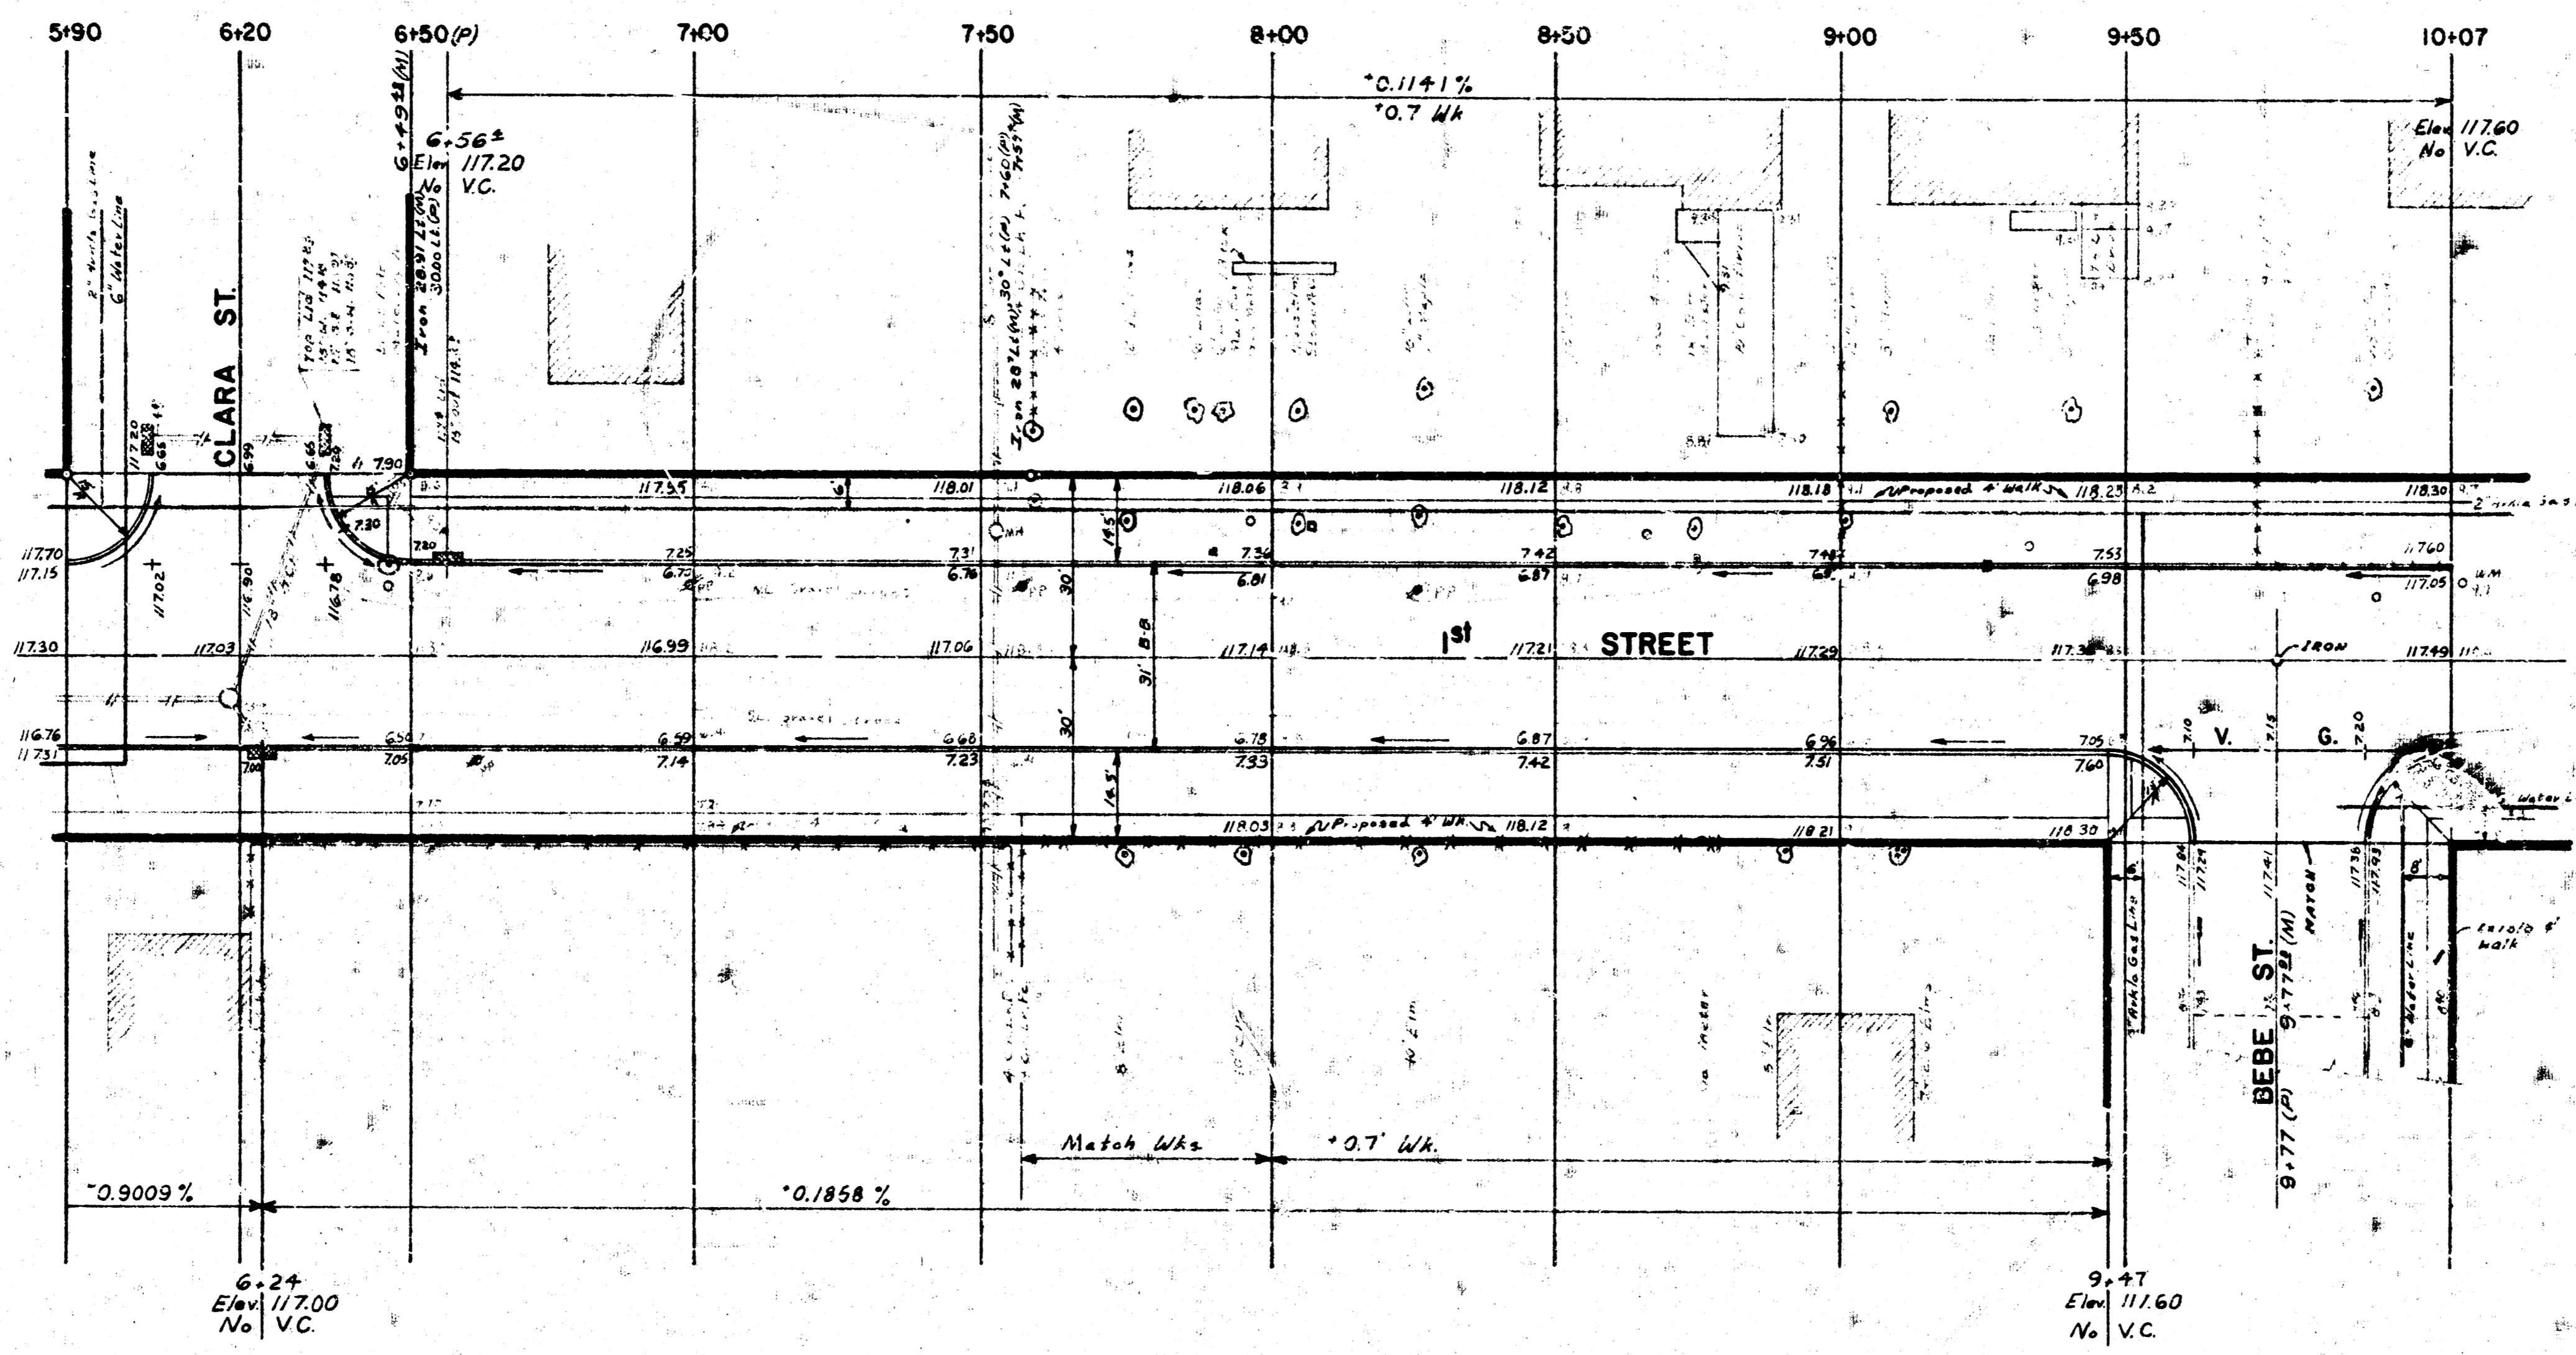

1ST STREET
 FROM W.L. DORIS STREET
 TO EL. BEBE STREET

SHEET: 2 OF 4
 PROJECT NO. DAKS 572053