


B.M. 119.08 "X" Cut in NW 1/4 Sec. 35, T. 14 N., R. 10 W., First St.  
 B.M. 122.82 "X" in RR Ave. Sup. NW 1/4 First West End @ W.C. Kessler  
 B.M. 121.11 NE Cor. Conn. St. & 1st St. Kessler

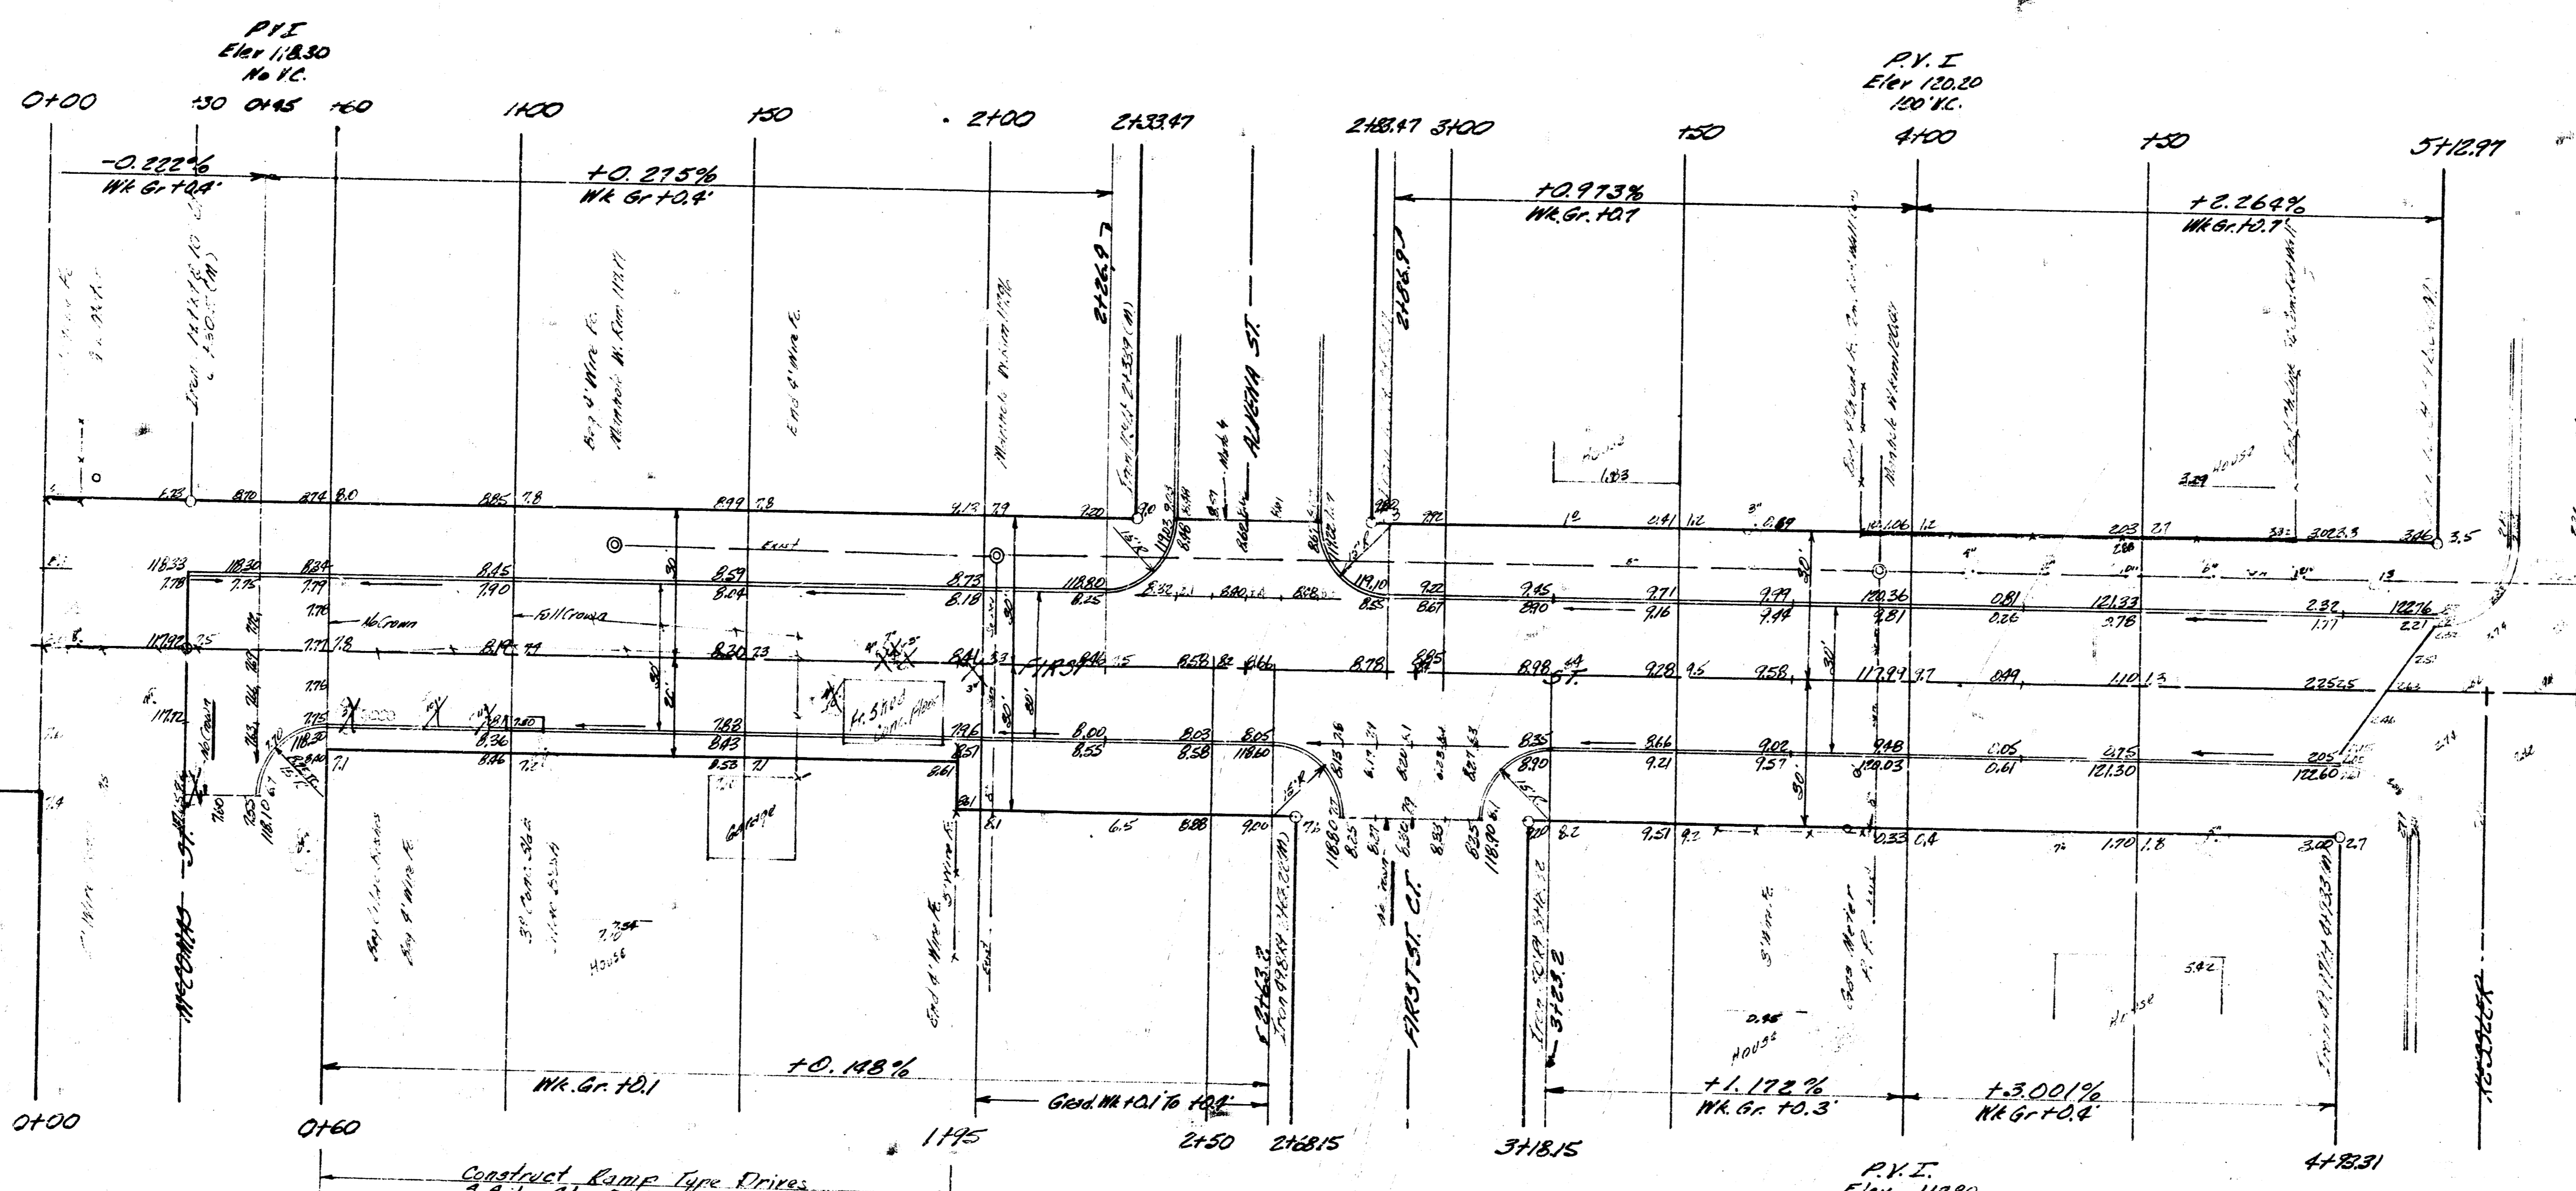

Scale 1"=20'  
 N

Base Line 10.3 of N.W. First St.

LUMP SUM BID  
 Removal of Frame  
 Shed & Conc. Floor.

Excavation	
Prop	City
287.6 CY	33.4 CY
28.8 10%	3.3 10%
316.4 CY Total	36.7 CY Total

Comp Fill	
Prop	City
50.9 CY	
5.1 10%	
56.0 CY Total	



1/3

**FIRST ST.**  
 NW 1/4 Sec. 35, T. 14 N., R. 10 W., First St. To W.C. Kessler  
 30' CONC & CB  
 CITY OF WICHITA, KANSAS  
 B.E. SMITH CITY ENGINEER  
 DATE 10/24/25 PROJ. NO. C13-27