


2nd E.L. Parkwood W.L. Ridgewood
26' Concr.

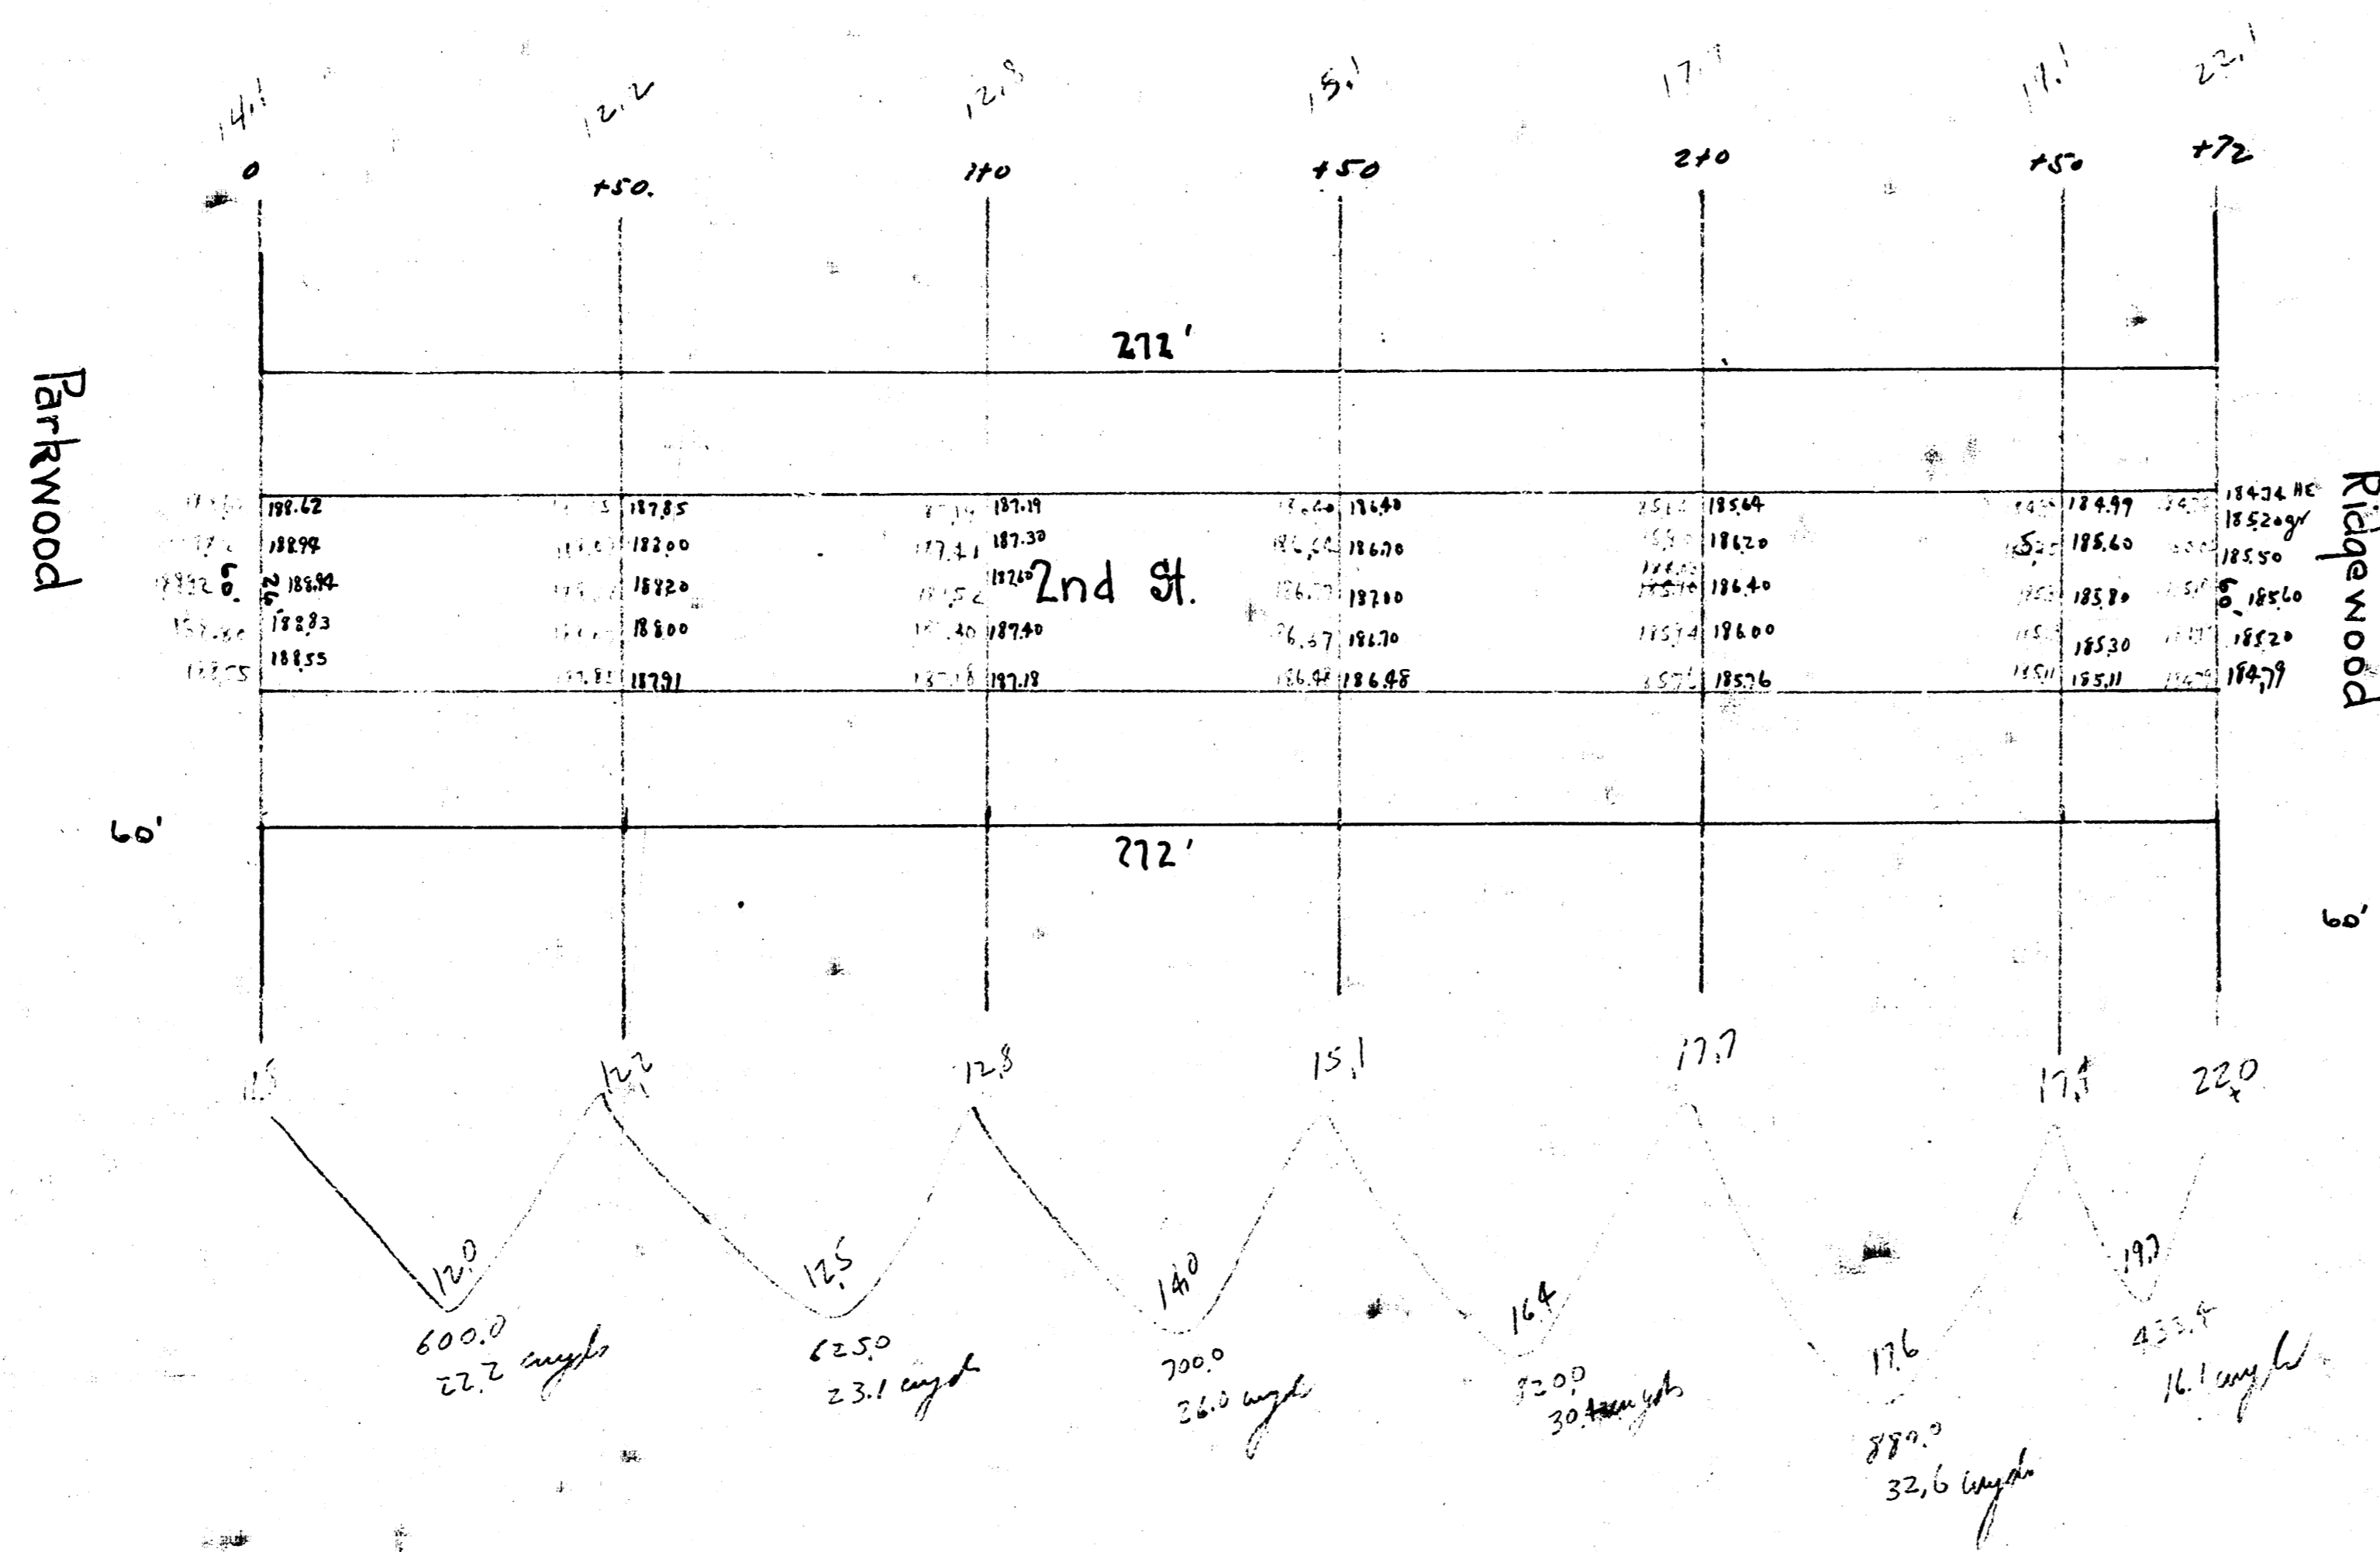

150.4 width
15.0
145.4 width

1870 Elevation 185.91 S. of 2nd W. Ridgewood

Drawn by L.A.E.
Chk. by

