


PAVING PLAN
 1942
 Second St
 E.L. Ridgewood
 W.L. Edgemoor

1942
 Second St - E.L. Ridgewood to W.L. Edgemoor
 30' Conc. - Int. Cb.

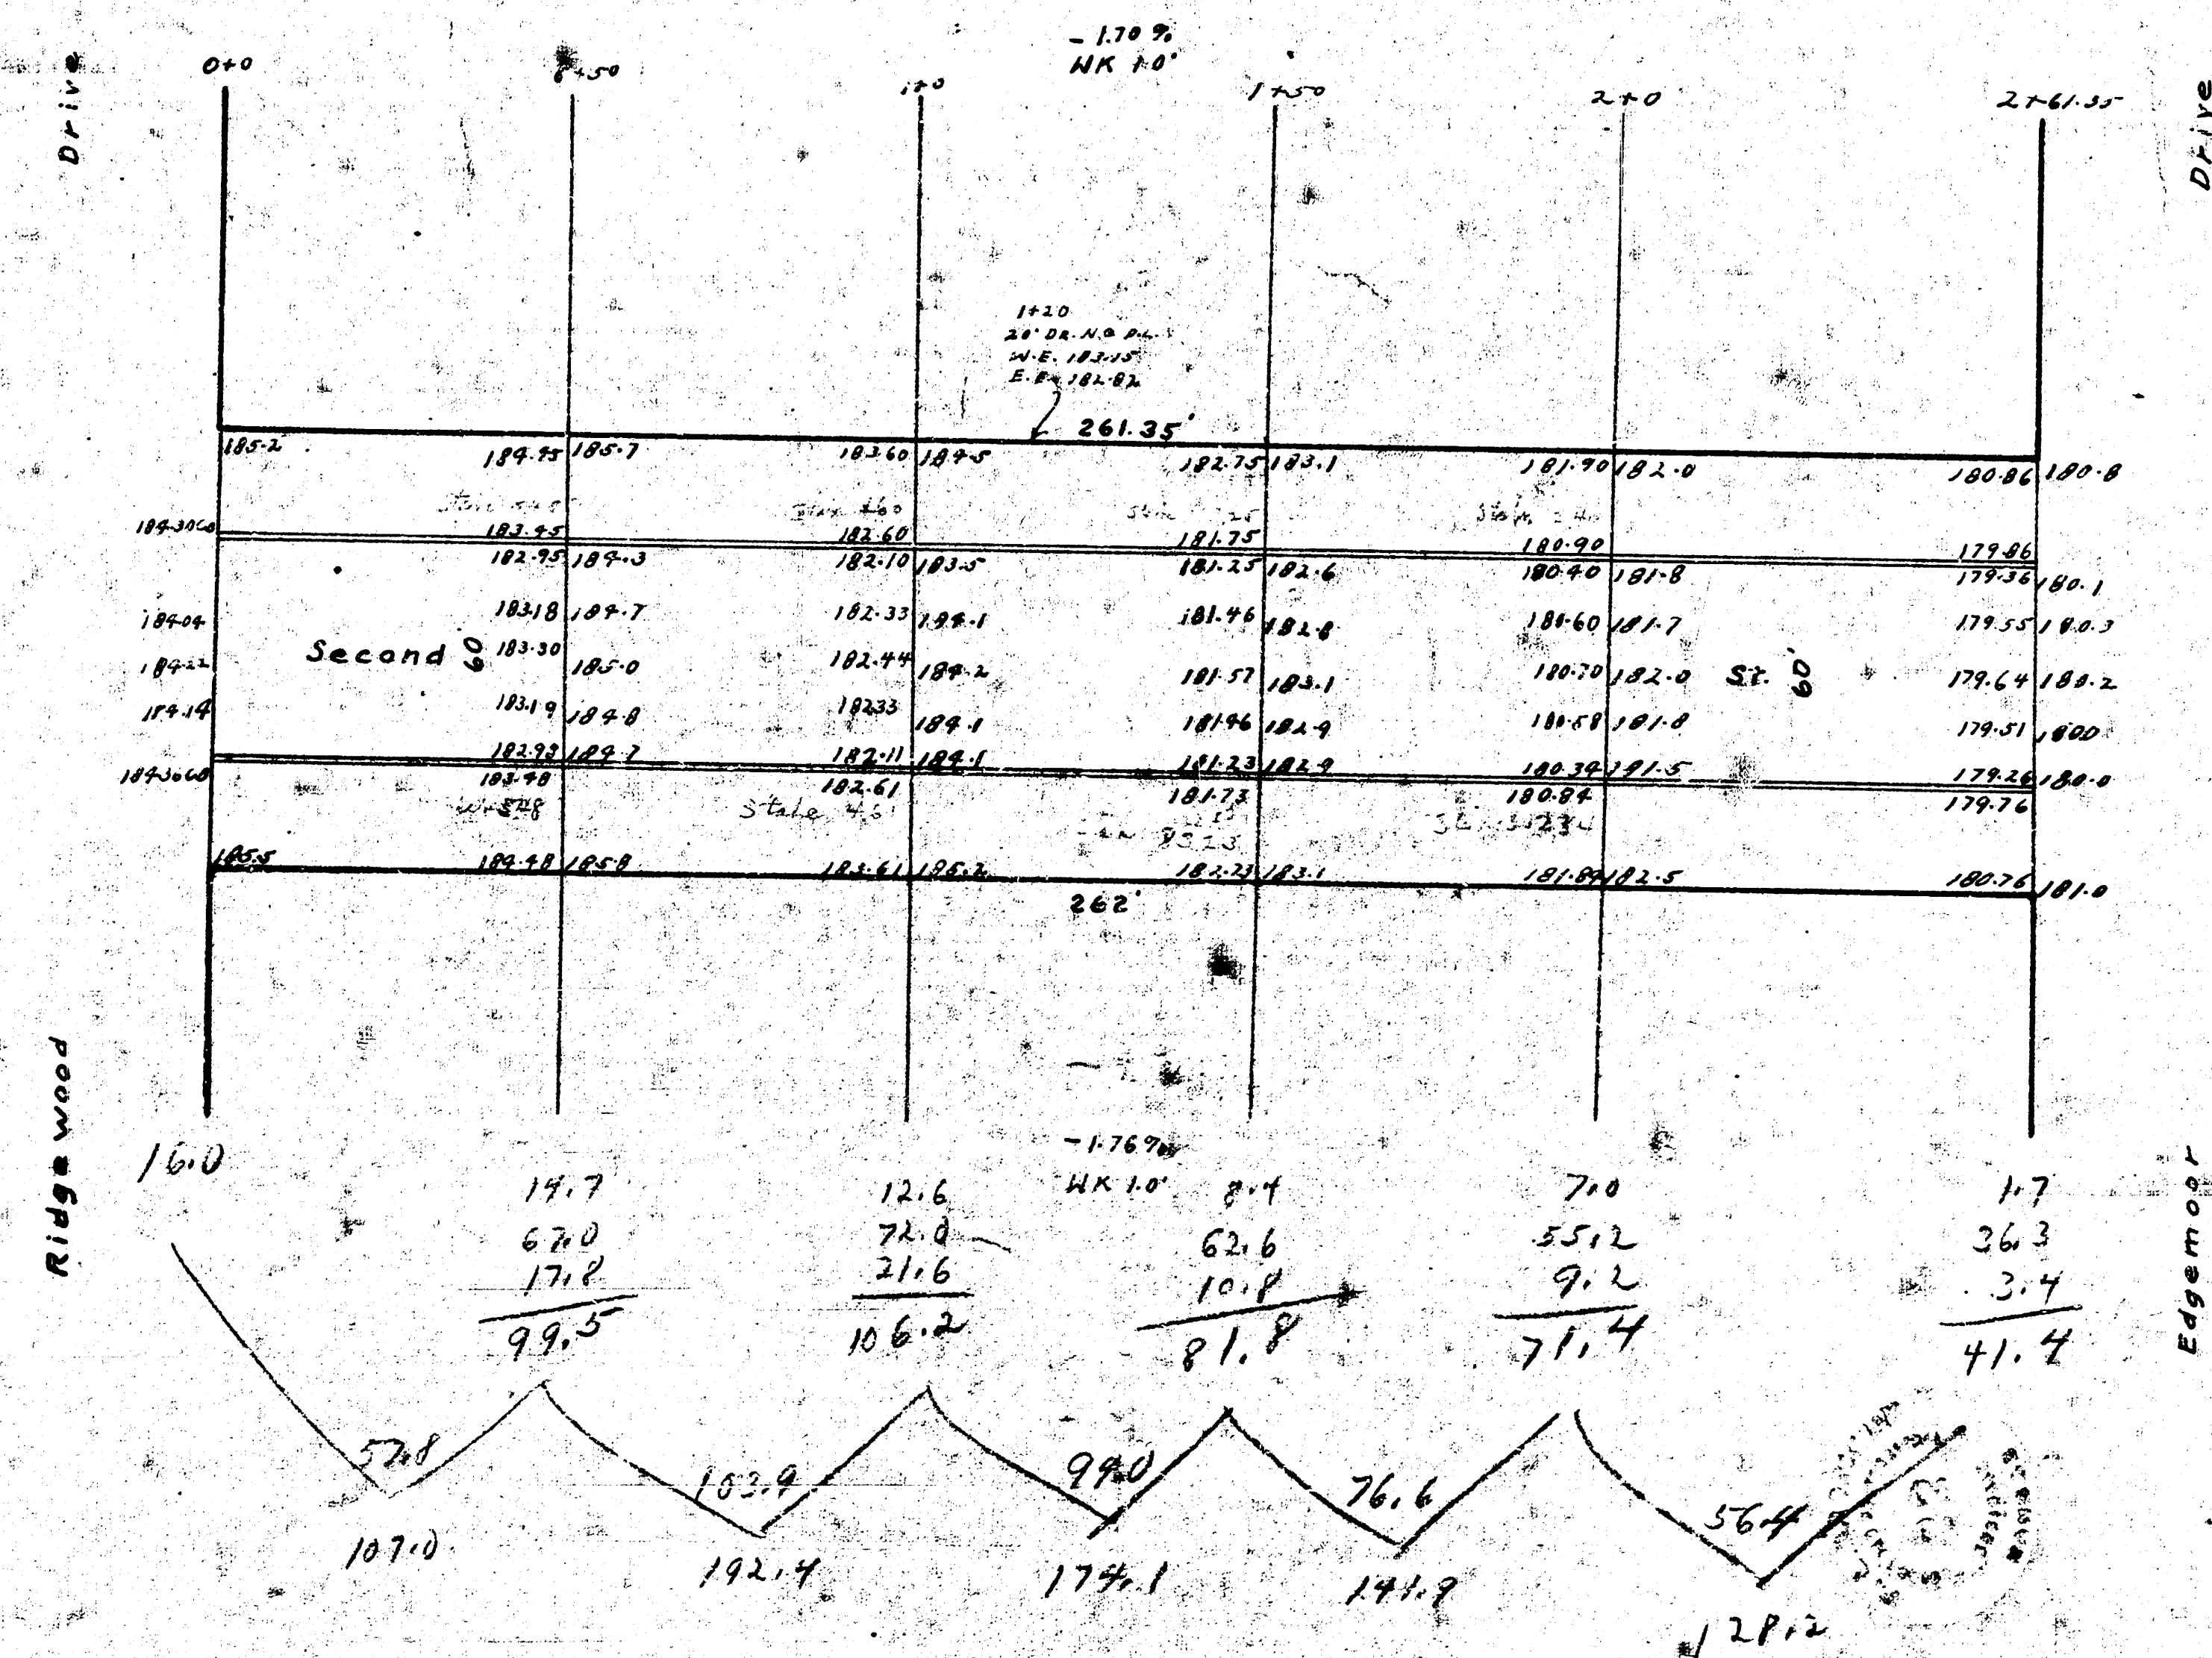

B.T. 179.41 "G" IN GLOBE W. CO. EDGEMOOR S.L. 2nd

107.0
 192.4
 174.1
 141.8
 56.4
 28.2
 743.6
 74.4
 818.0