


BM: 112.65 SE corner conc. porch 16th 2016 E 3rd St.

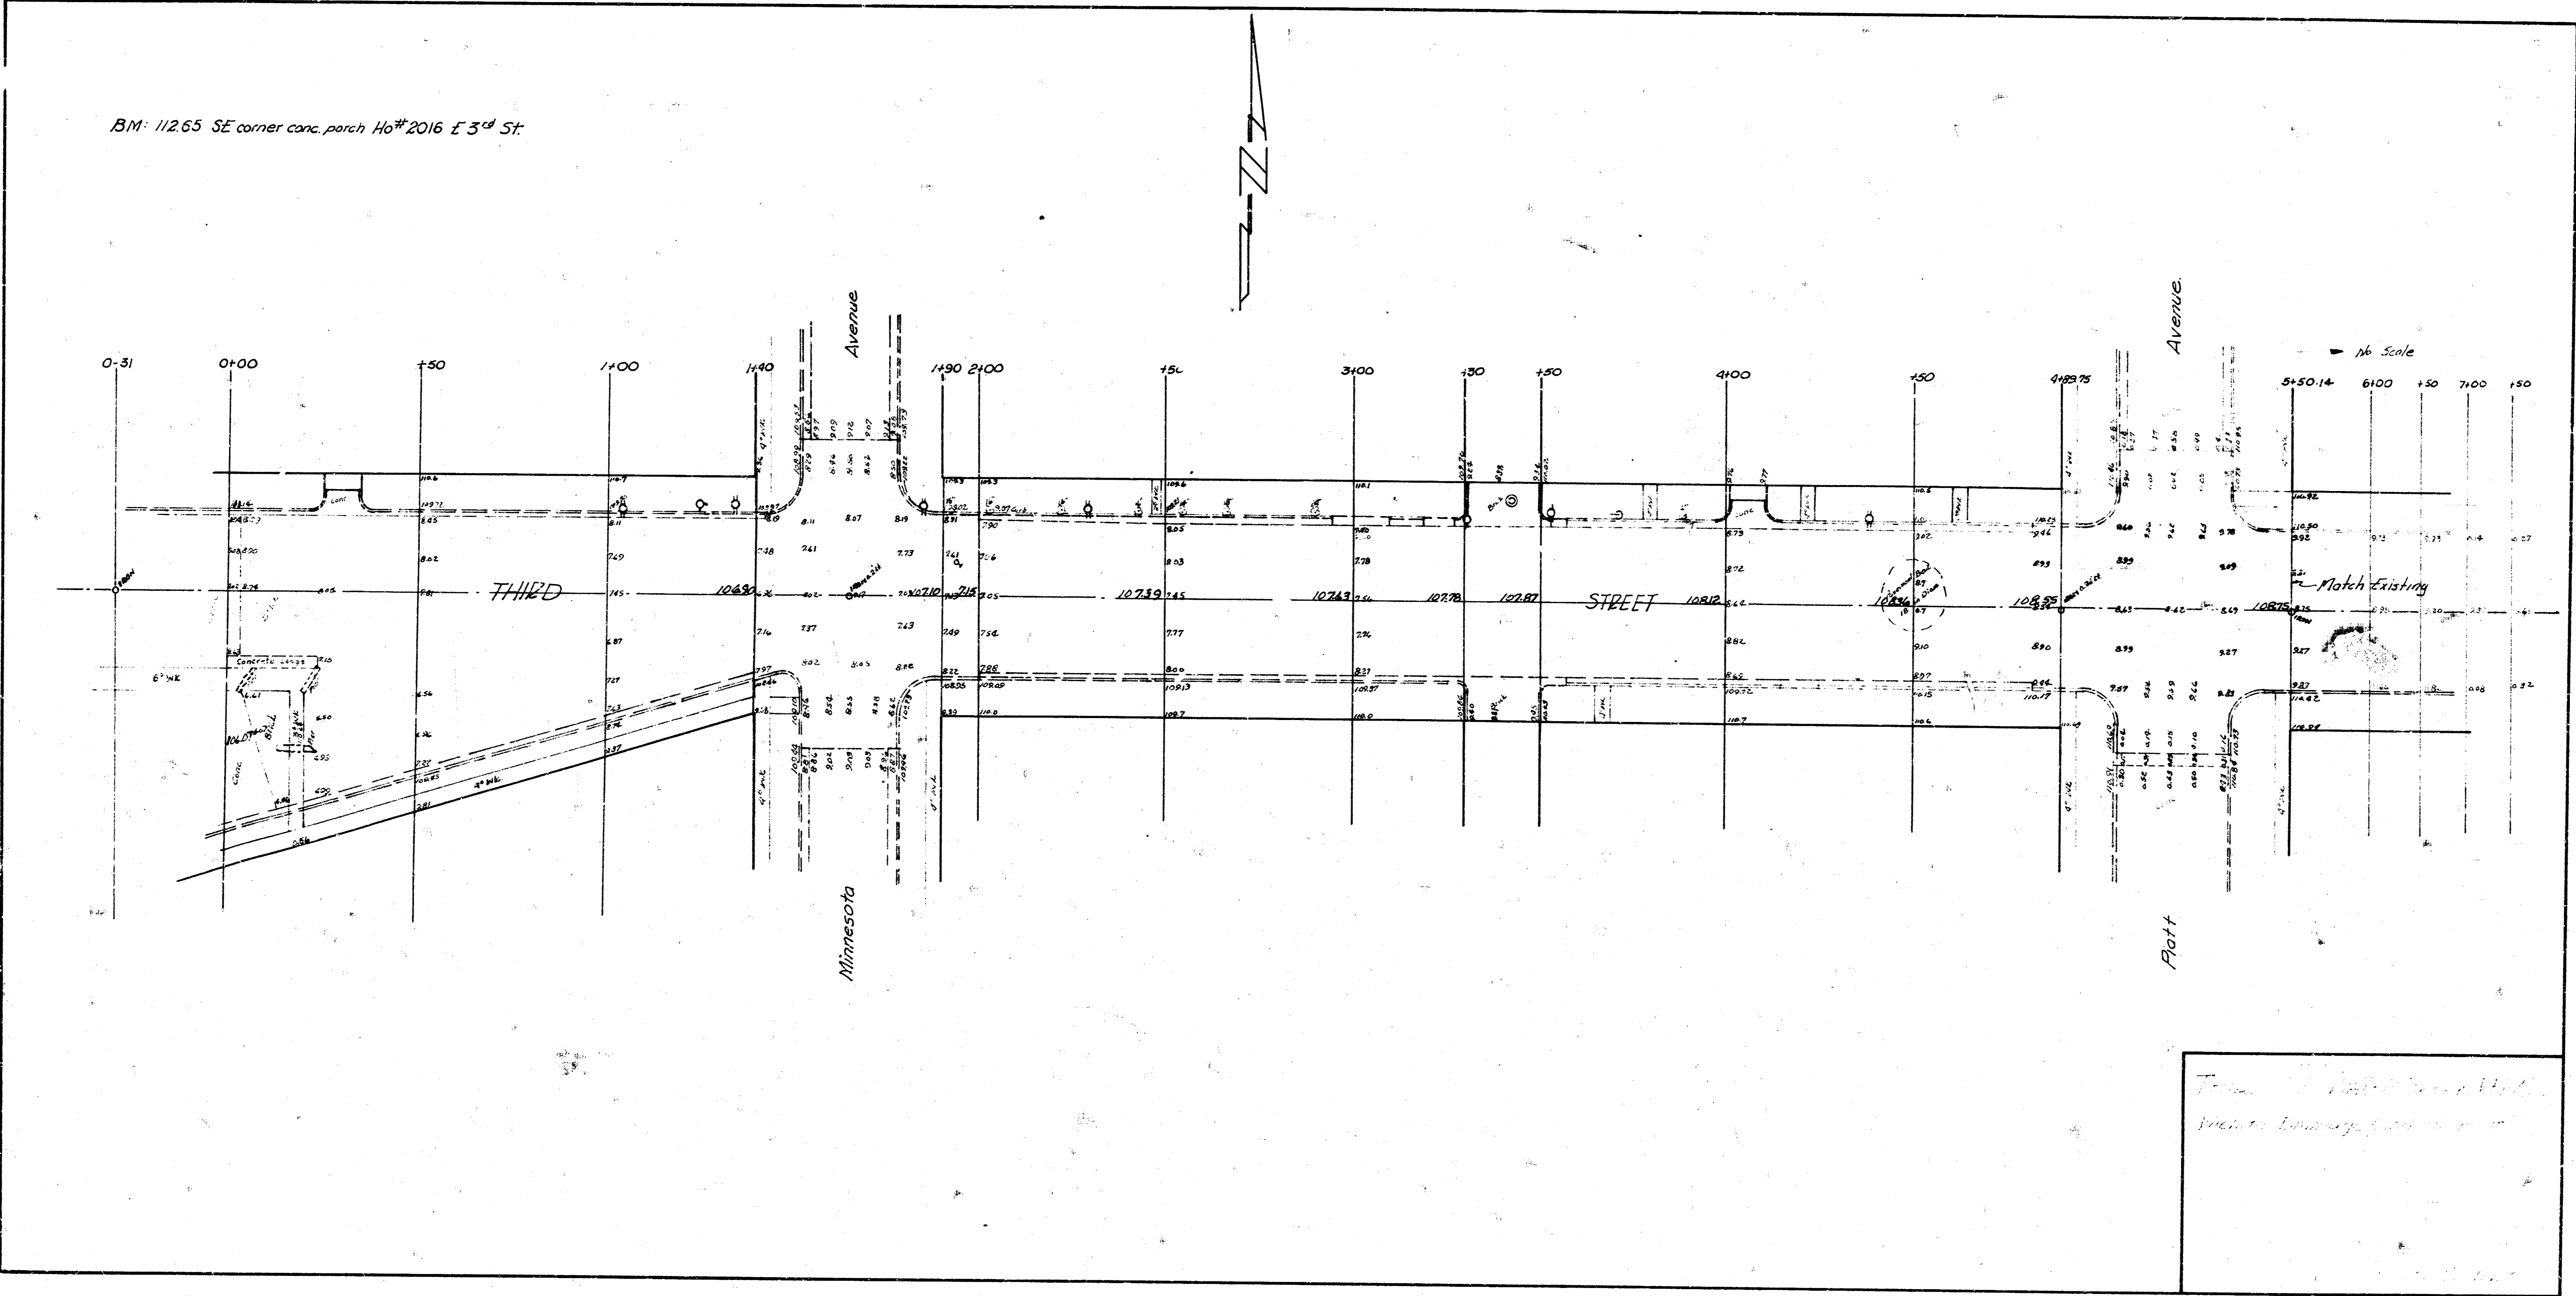

Sheet 1 of 2
Plan of Avenue
11/20/16



From 11/20/16
11/20/16