


888244 TOP T RAMP E. OLIVER ST.
 888245 KR SPIKE IN N.S.W. POWER TRANSFORMER POLE SW. BUCKLEY ST.
 888246 W. RIMIN. M.H. 6' 5" & 3" 6" & HARDING.

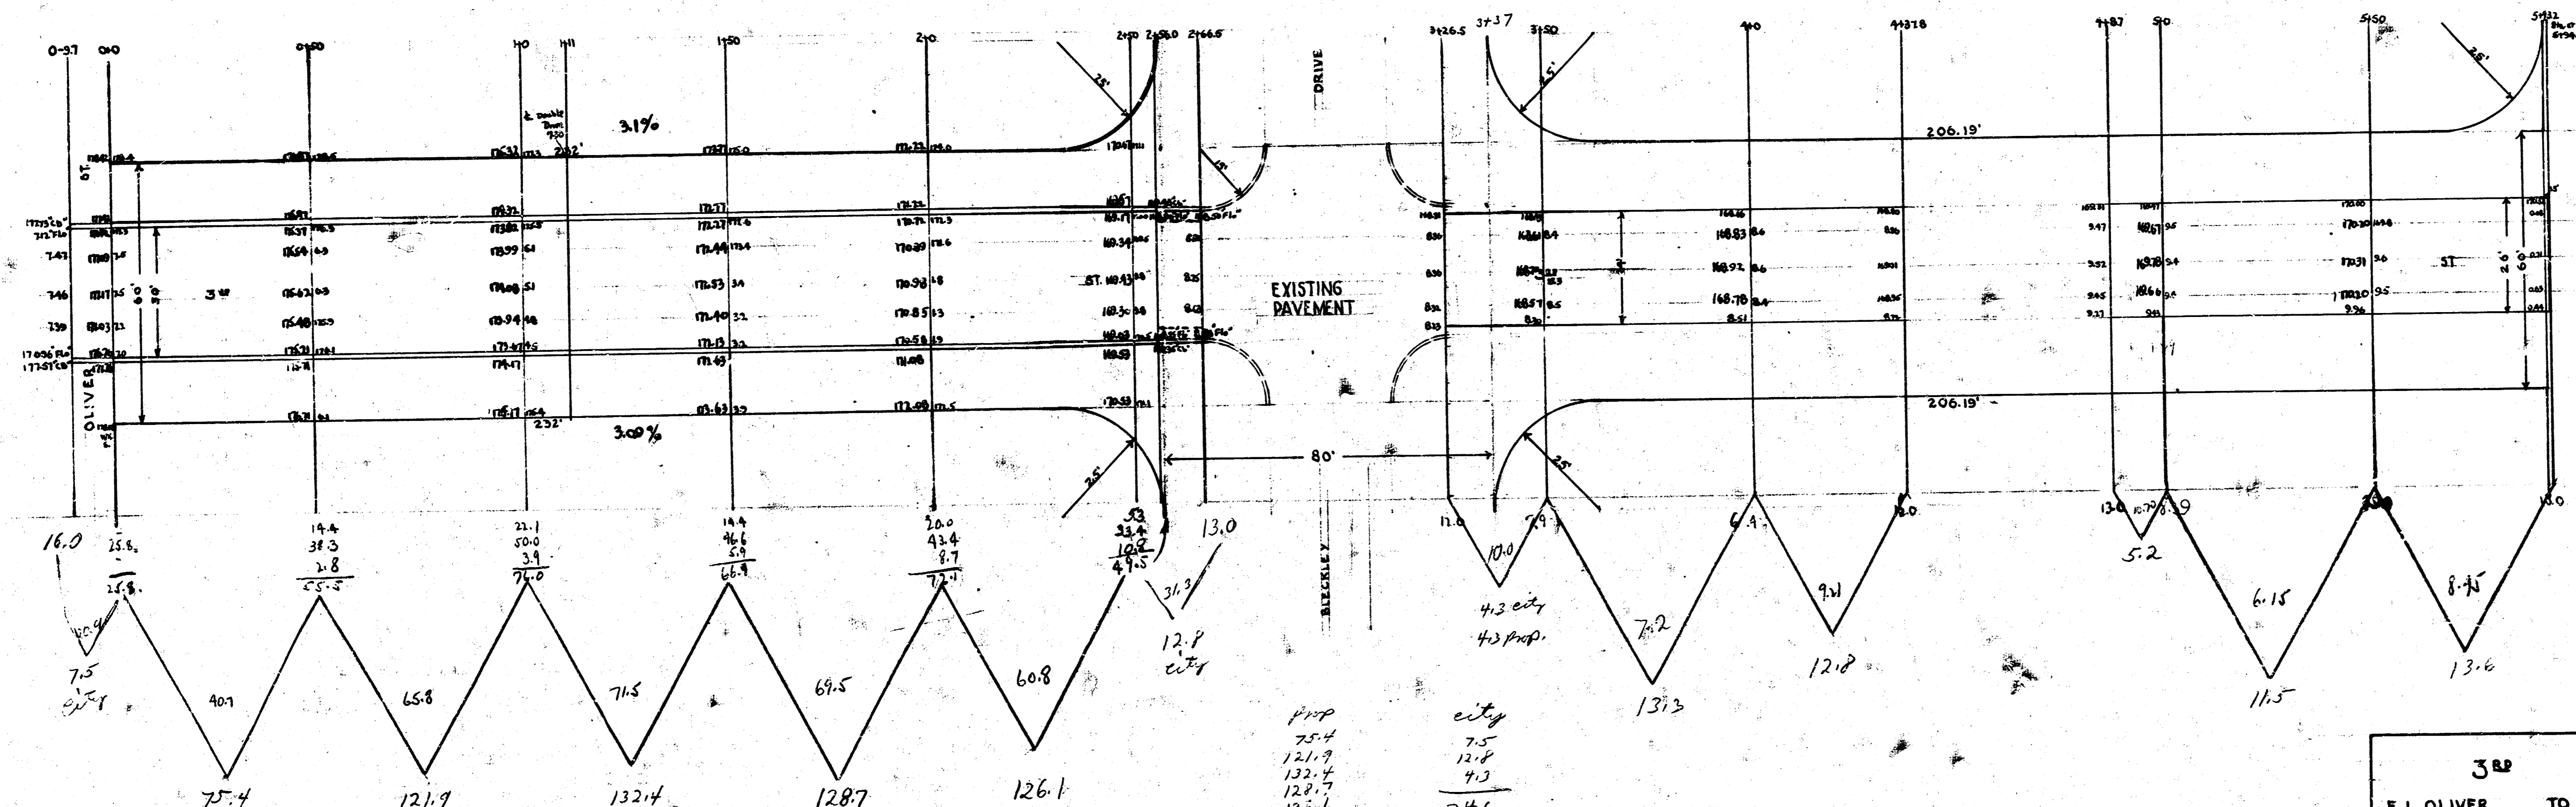

P.P.P.
 25.4
 121.9
 122.4
 122.7
 122.1
 4.2
 13.3
 12.9
 5.2
 11.5
 12.6
 675.2
 66.5
 709.7

CITY
 7.5
 12.8
 4.3
 27.6
 709.7
 27.1
 736.8 *Imp. 7.24*

3RD ST.
 E.L. OLIVER TO W.L. HARDING
 30' CONCRETE & C.B. & 26' CONCRETE
 CITY OF WICHITA, KANSAS
 L.K. WHITE CITY ENGINEER
 MAY 1946