


PAVING PLAN-----1945  
**THIRD STREET** E.L. PINECREST  
 E.L. OLD MANOR ROAD  
 CONCRETE 30' & CURB

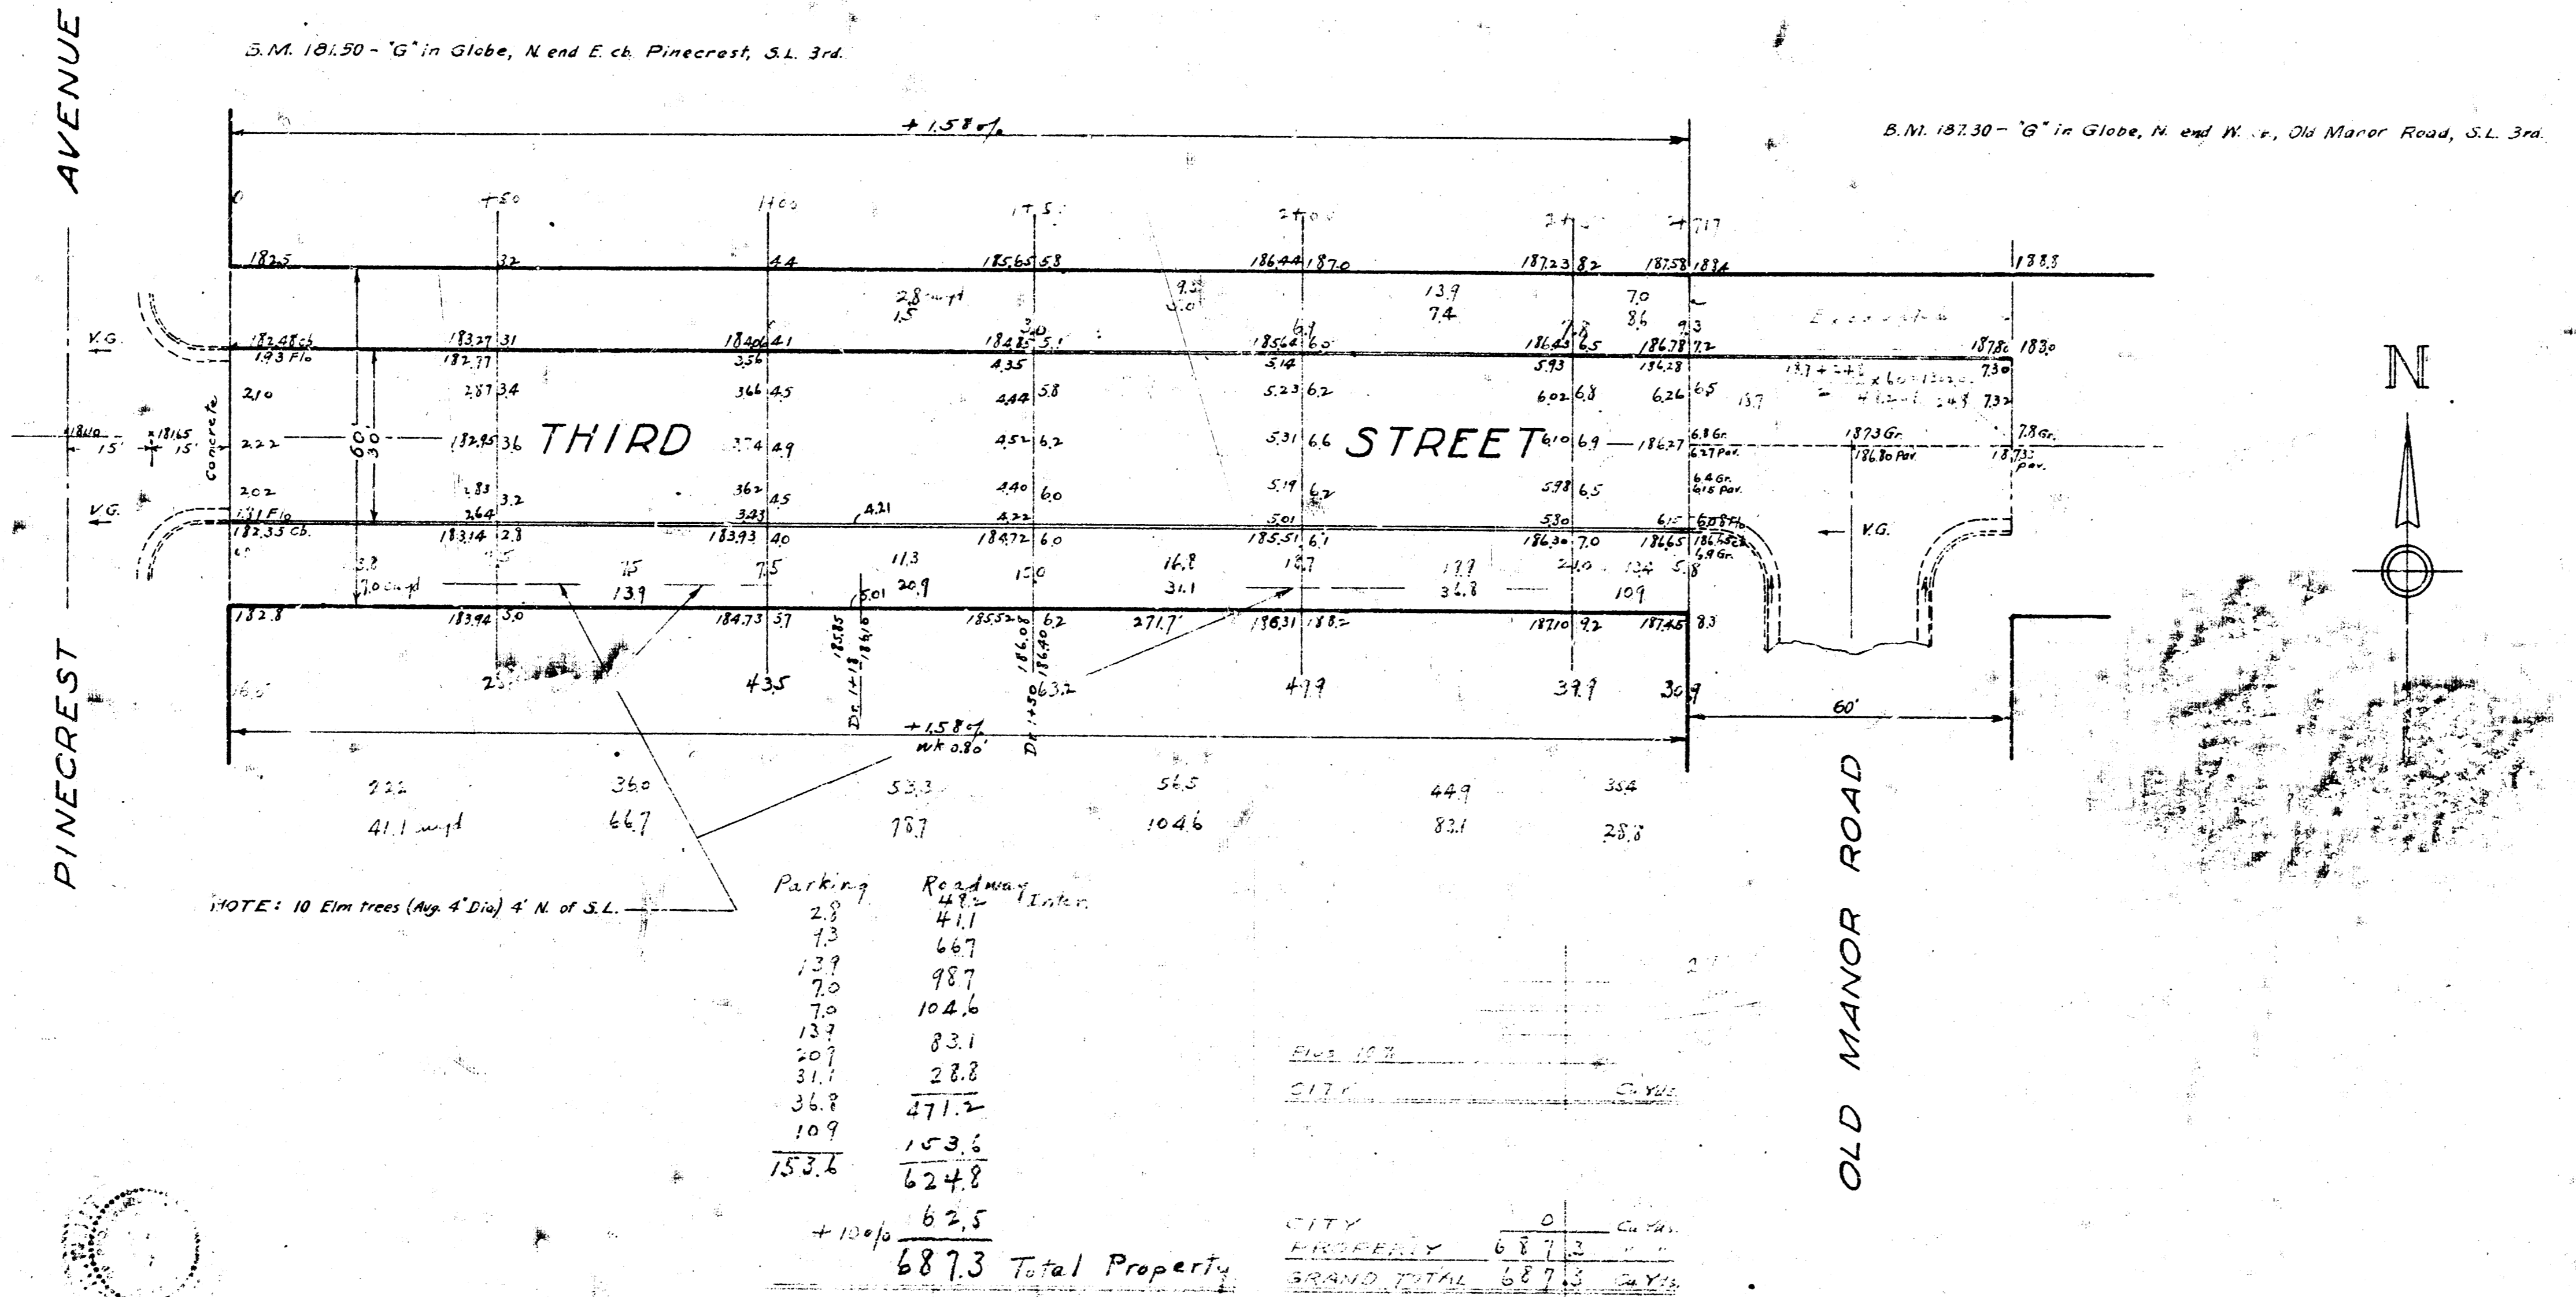

NOTE: 10 Elm trees (Avg. 4" Dia) 4' N. of S.L.

Parking	Res. Admt. Enter.
23	41.1
13	66.7
137	98.7
70	102.6
132	83.1
207	22.8
31.7	471.5
36.8	153.5
10.9	624.8
153.4	62.5
+ 104.0	
<b>687.3 Total Property</b>	

CITY	0	sq. ft.
WARRANTY	687.3	sq. ft.
<b>GRAND TOTAL</b>	<b>687.3</b>	<b>sq. ft.</b>