
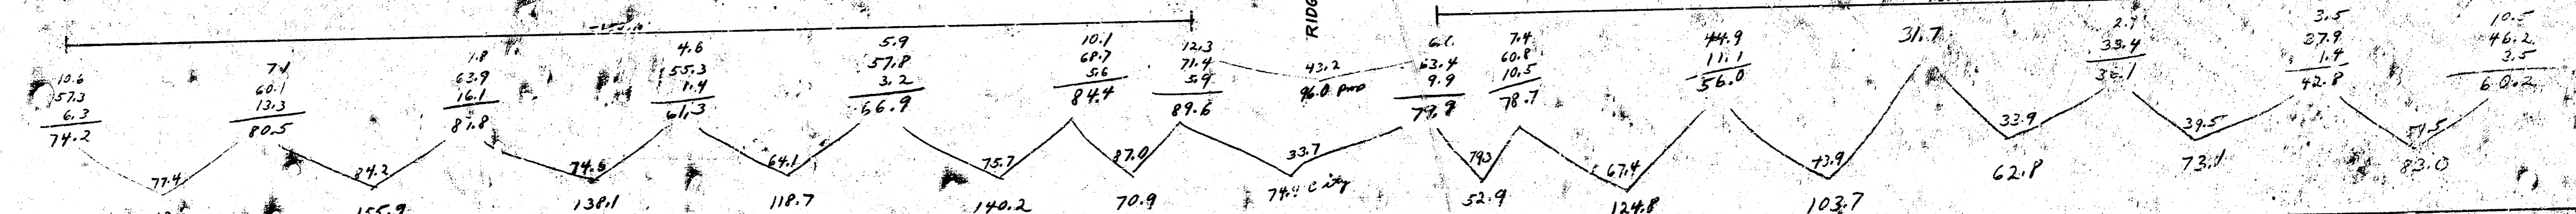


B.M. 1918 'C' IN GLOBE N. CA. PARKWOOD, S.L. 384
 B.M. 1927 'C' IN GLOBE END IN CA. RIDGEMOOD, S.L. 388
 B.M. 1939 COR. FROM NW COR. EDGEWOOD, # 382

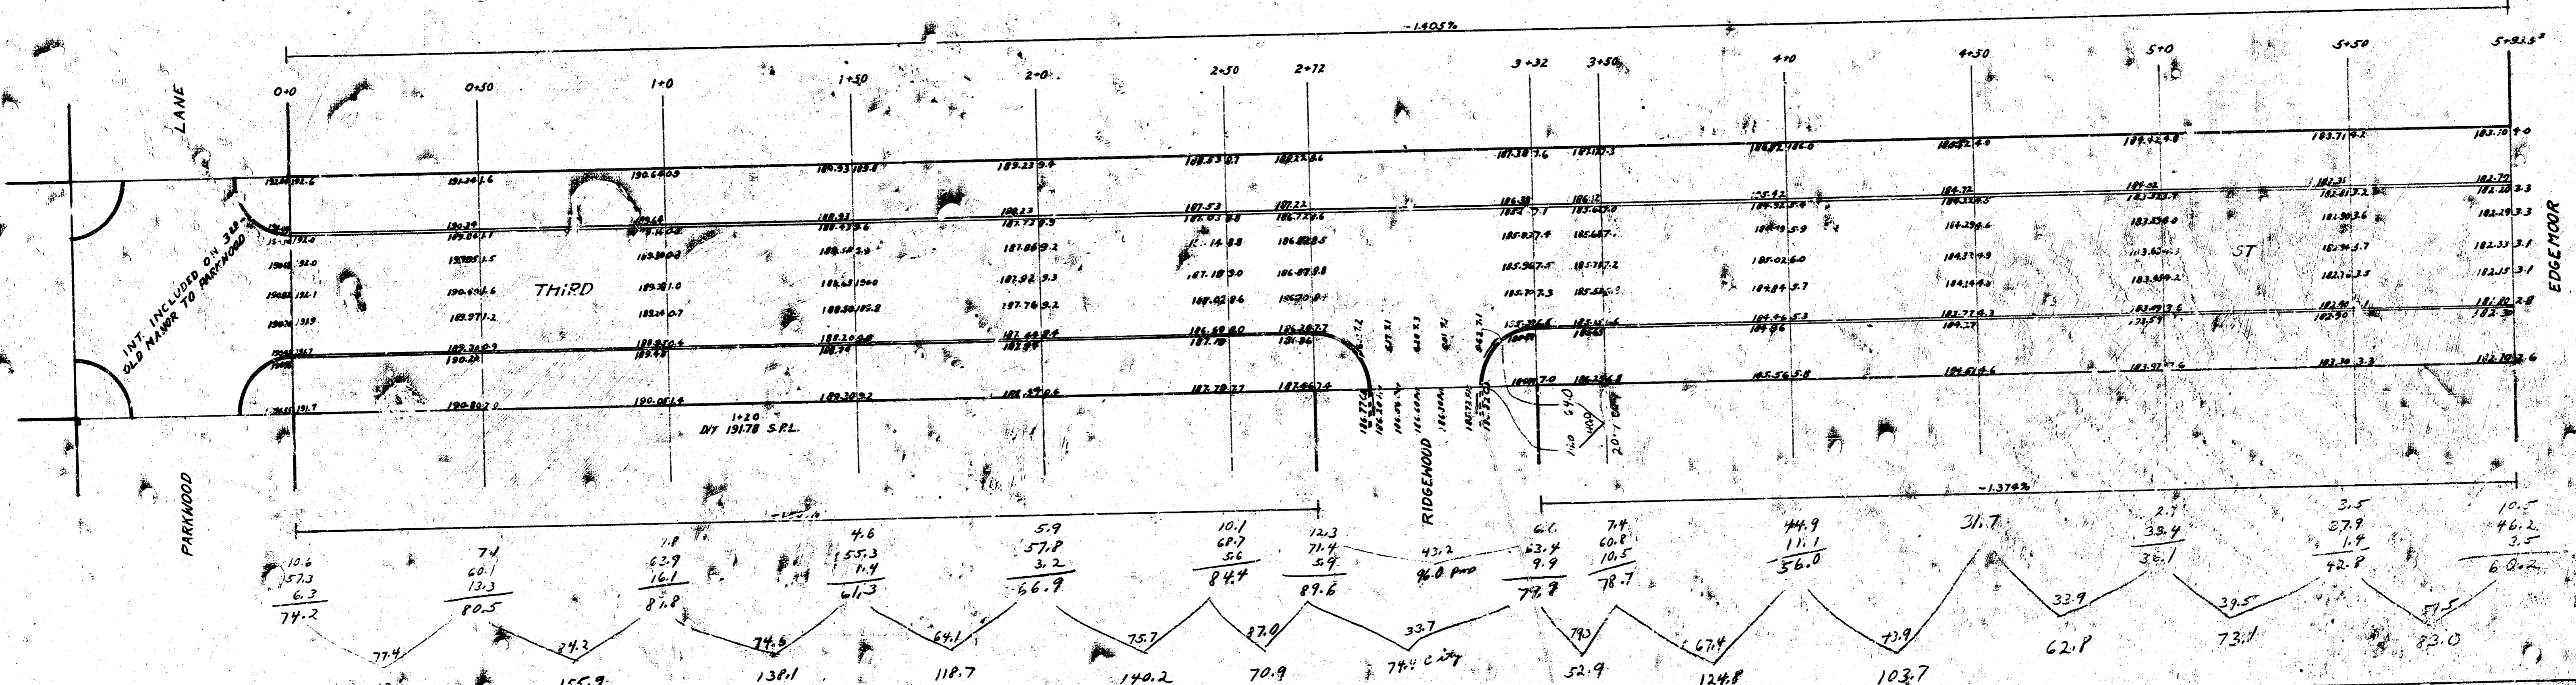

THIRD STREET
 E.L. PARKWOOD TO W.L. EDGEWOOD
 3' CONC. - INT. CURB
 CITY OF WICHITA, KANSAS
 L.K. WHITE, CITY ENGINEER
 APRIL 1946
 1013