
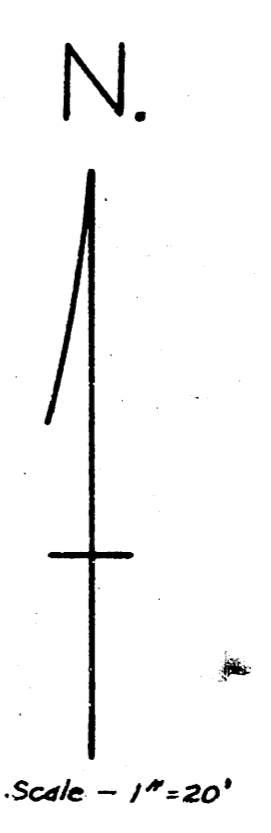


B.M. 118.00 NE. Cor. Gas valve box SW Cor. Clayton # 382

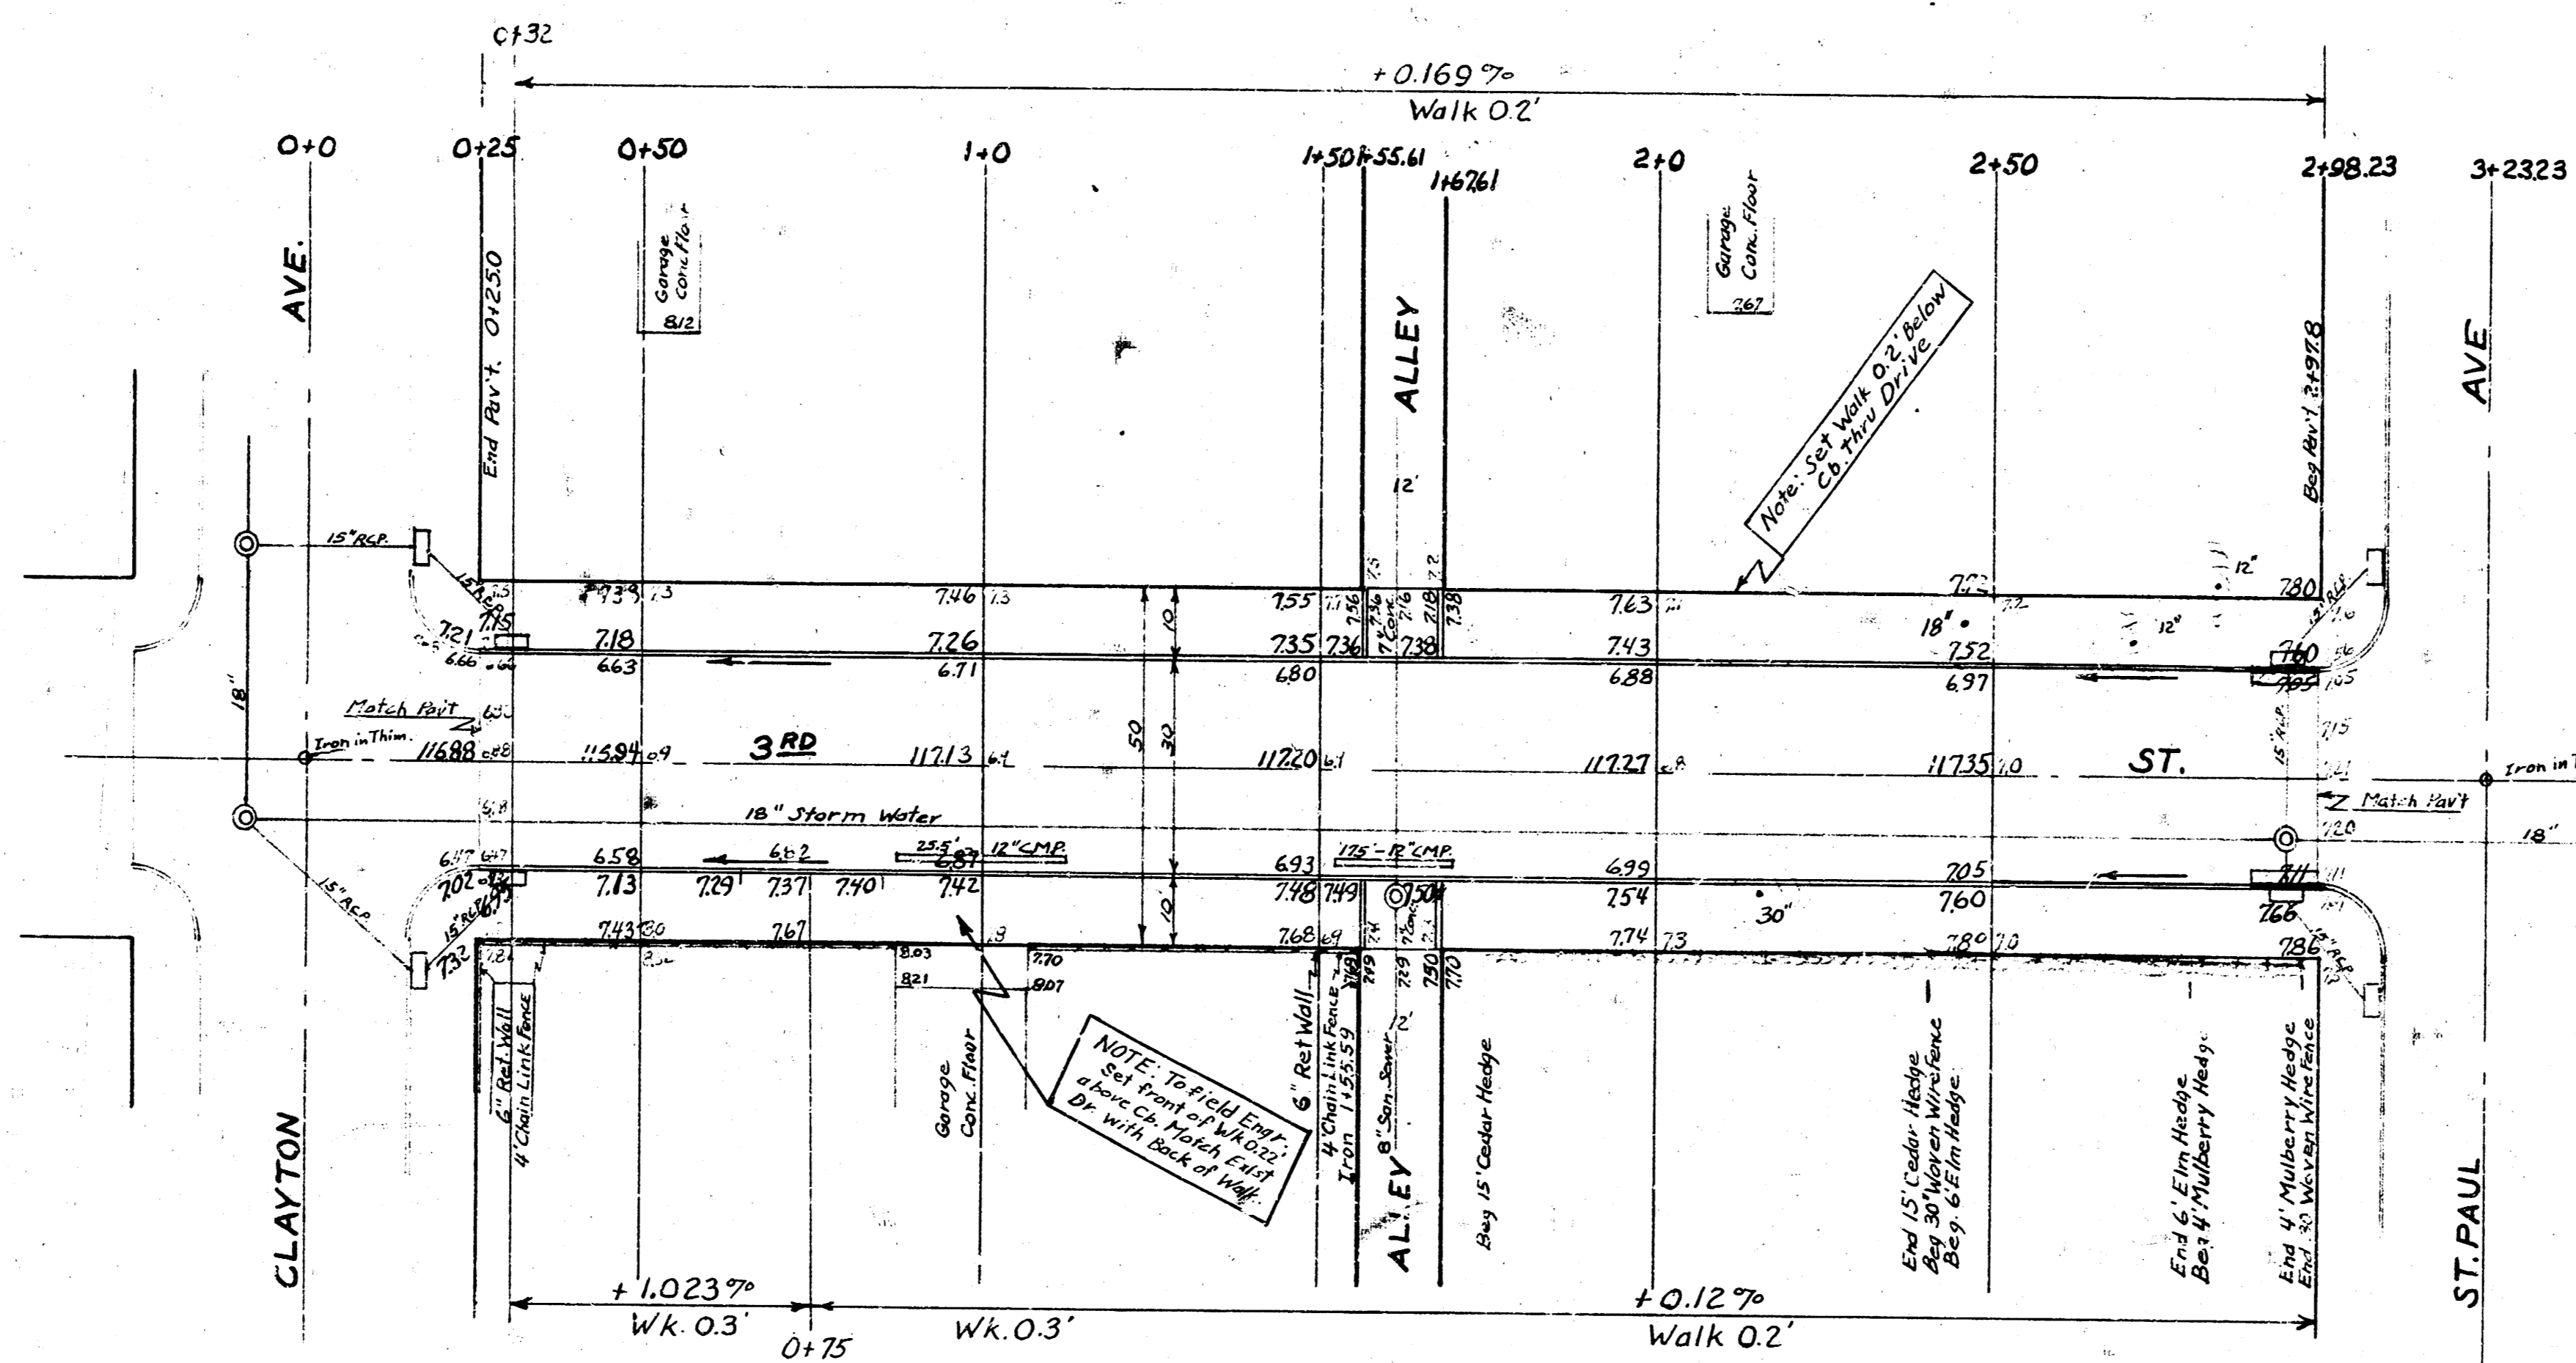

Excavation	
PROPERTY	CITY
121.9 cu yds	122 cu yds
11.0 12.1'	1.8 10.7'
120.9 Total	134 Total

COMPACTED Fill	
PROPERTY	CITY
3.2 cu yds	0
1.8 10.7'	
3.0 Total	

NOTE: To be done at the same time as the 3rd St. widening project. Do with back of fill.

THIRD ST.
 E.L. CLAYTON TO W.L. ST. PAUL
 30' CONC. & CB.
 CITY OF WICHITA, KANSAS
 B. E. SMITH CITY ENGINEER
 DATE: JULY 11, 1955 PROJ. C15-38

1/2

