



3M 123.99 NW COR CONC PAVCY. 123.91 SHERIDAN
 5.14 123.94 N.E. COR CONC STEEP. 123.91 N.E. ST
 5.14 123.90 STEP ARCH N.E. SIDE F. PAVE SW. SHERIDAN & 8TH
 5.14 123.92 STANDARD N.E. 8TH & SHERIDAN


NOTE:
 CONSTRUCT DRAIN ON NORTH SIDE
 OF STREET 14.5' NORTH IN BACK
 OF NORTH CURB.

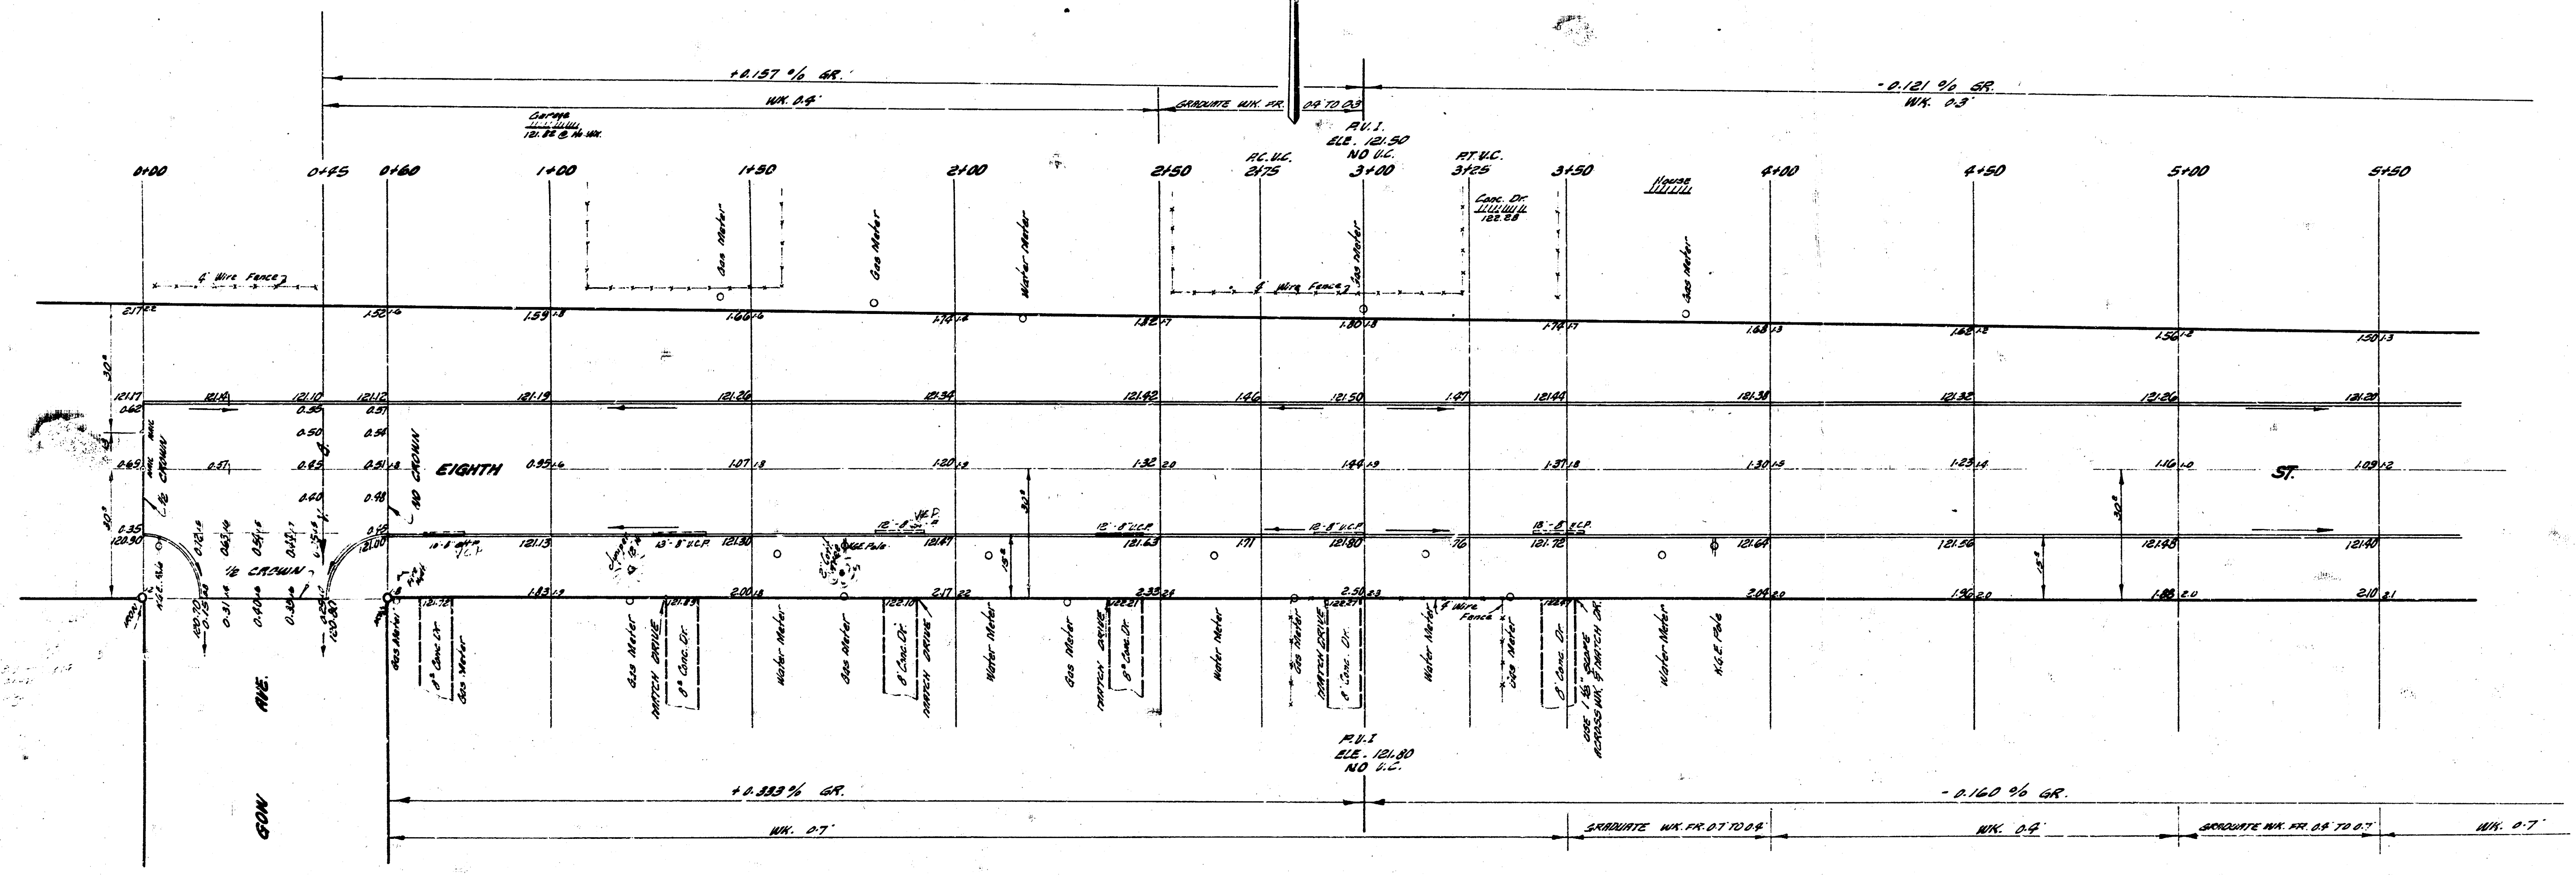

Survey changed by
 Loc. and
 Checked

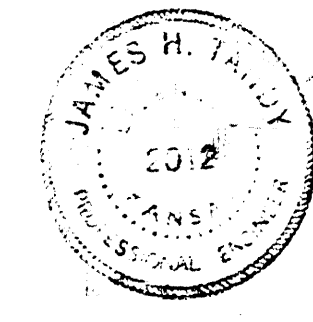


EXCAVATION
 1237.0 1237.0
 1237.0 1237.0
 1237.0 1237.0

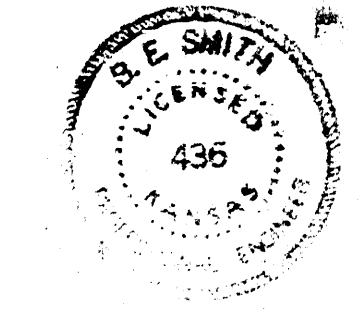

1/3

EIGHTH ST.
 NW. GUN AVE. TO NW. SHERIDAN
 30" CONCRETE & CO.
 CITY OF WICHITA, KANSAS
 J. E. SMITH CITY ENGINEER
 DATE JULY 6, 1960, PROJ. NO. C10-6T

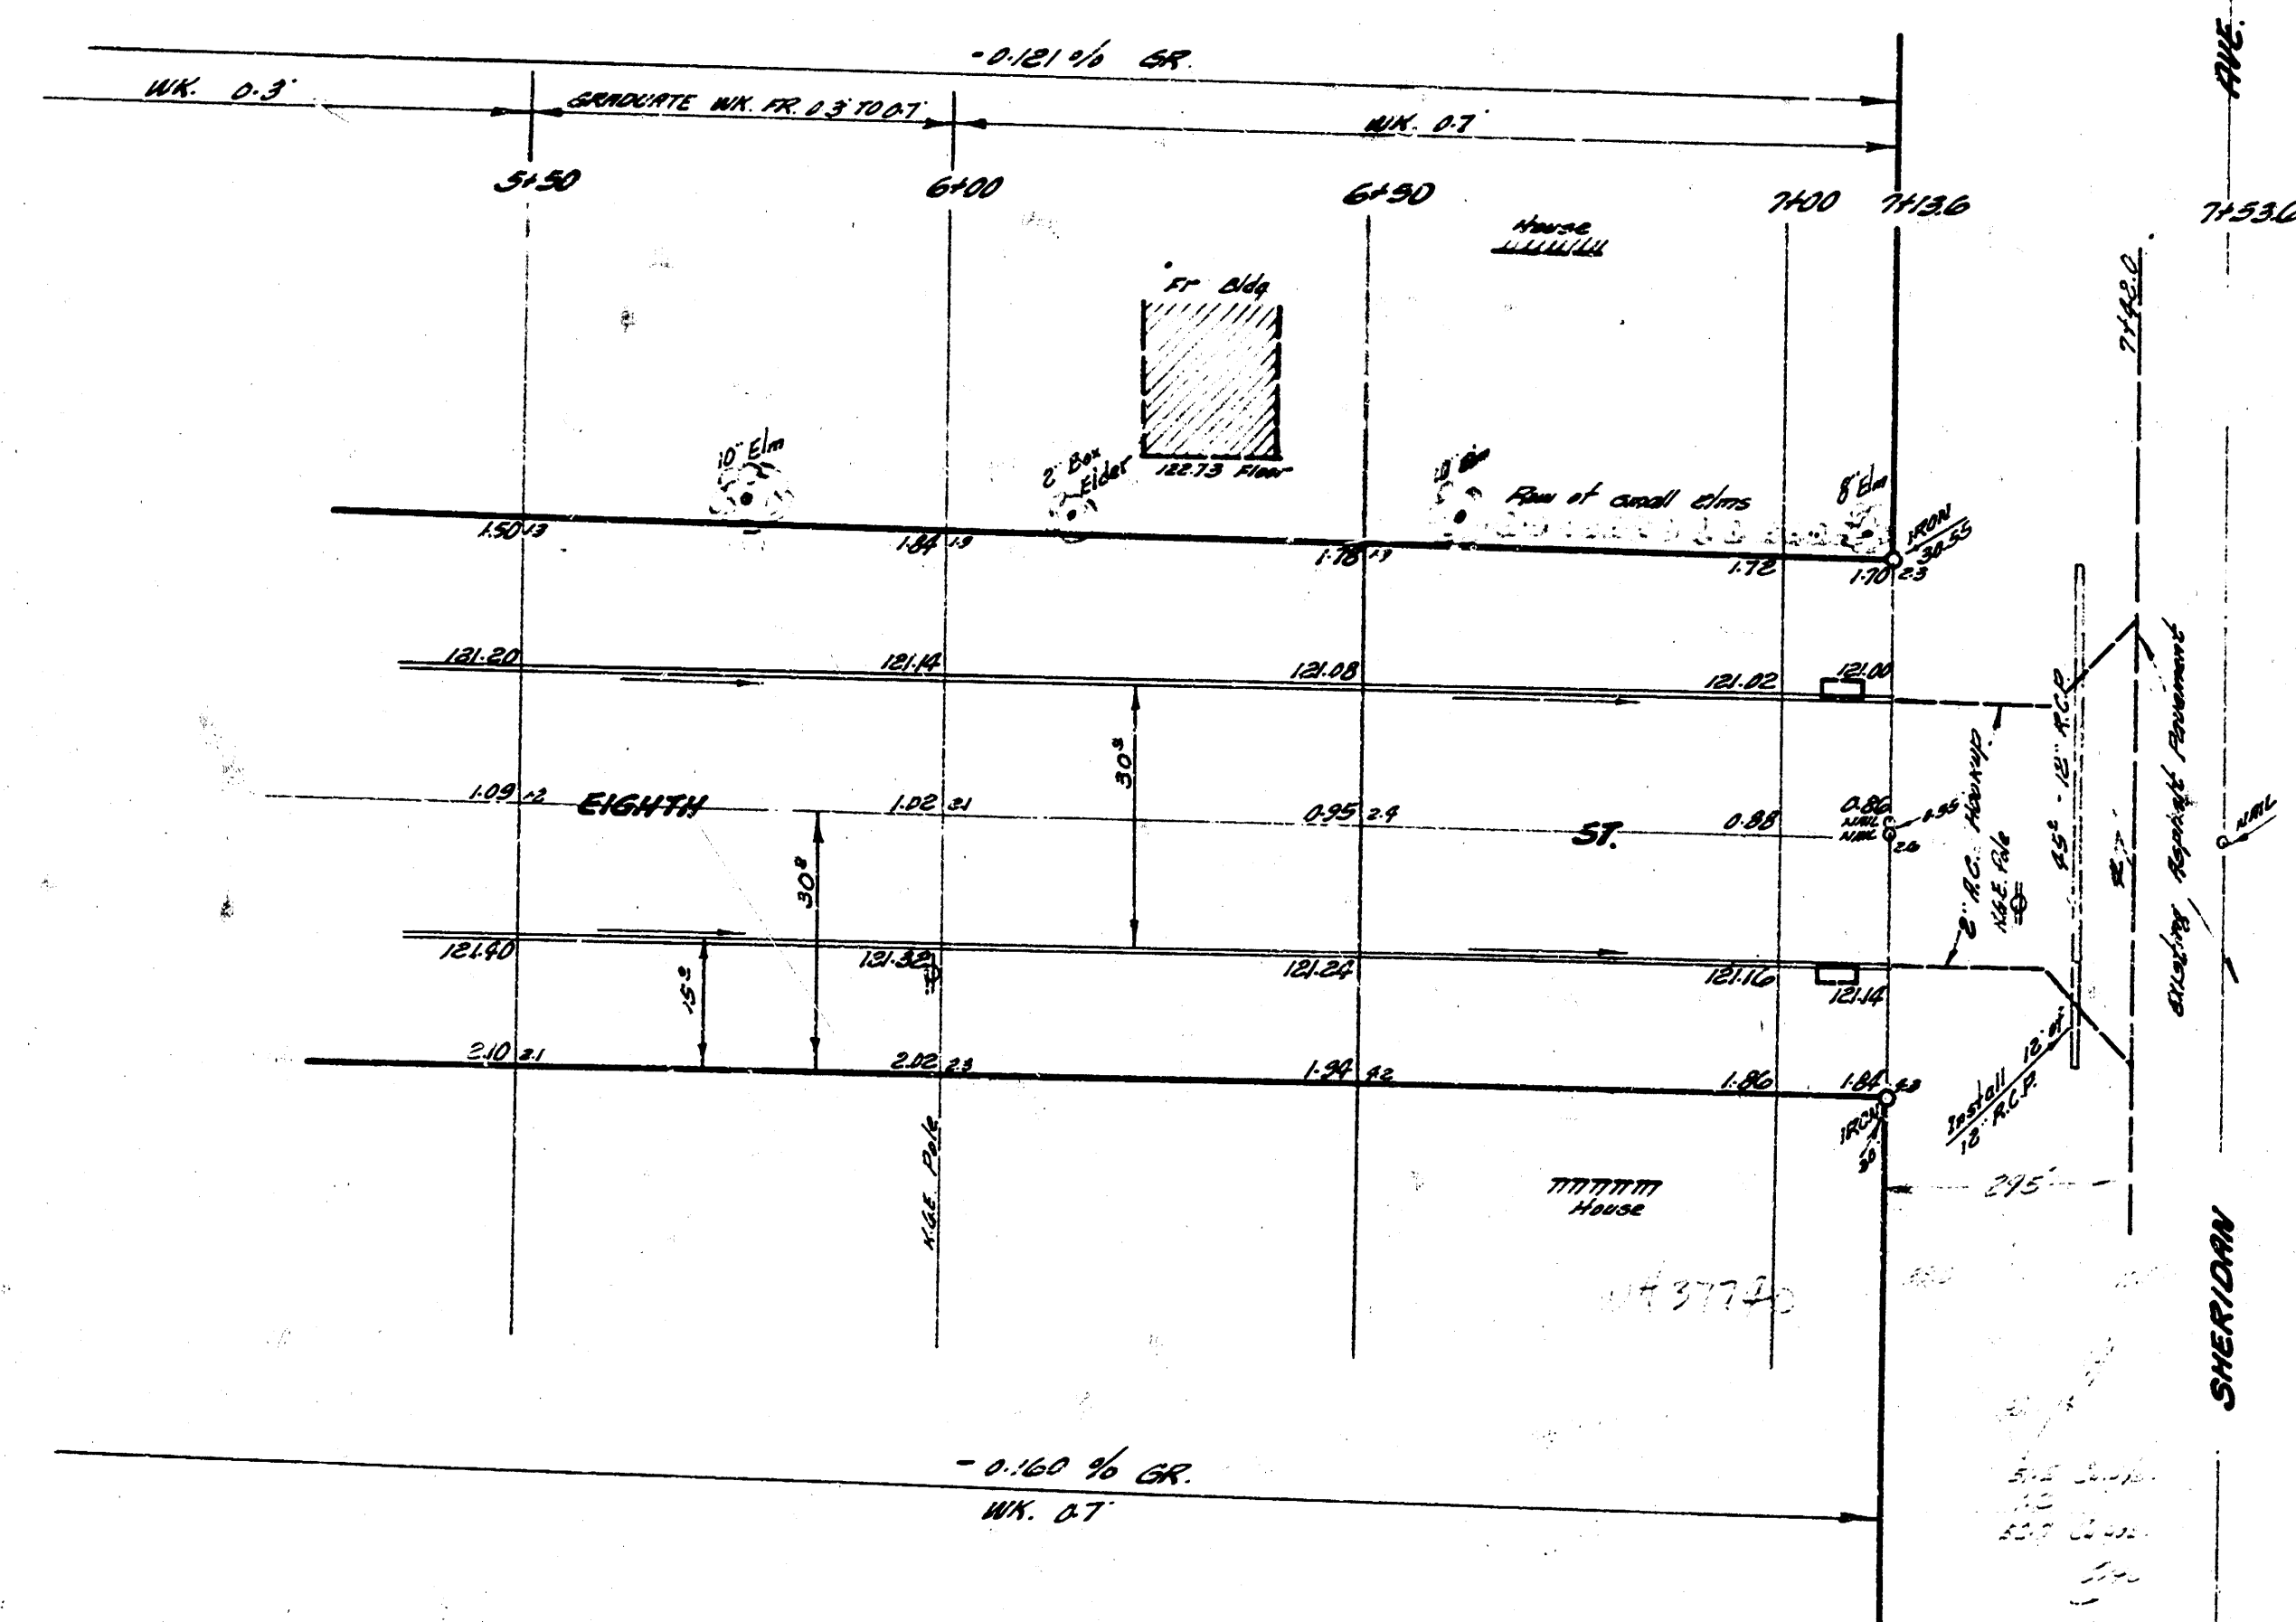

②/③