


PAVING PLAN 1943 8TH ST. - EL. GROVE ST. to W.L. GREEN ST. Cb & GTR. Only

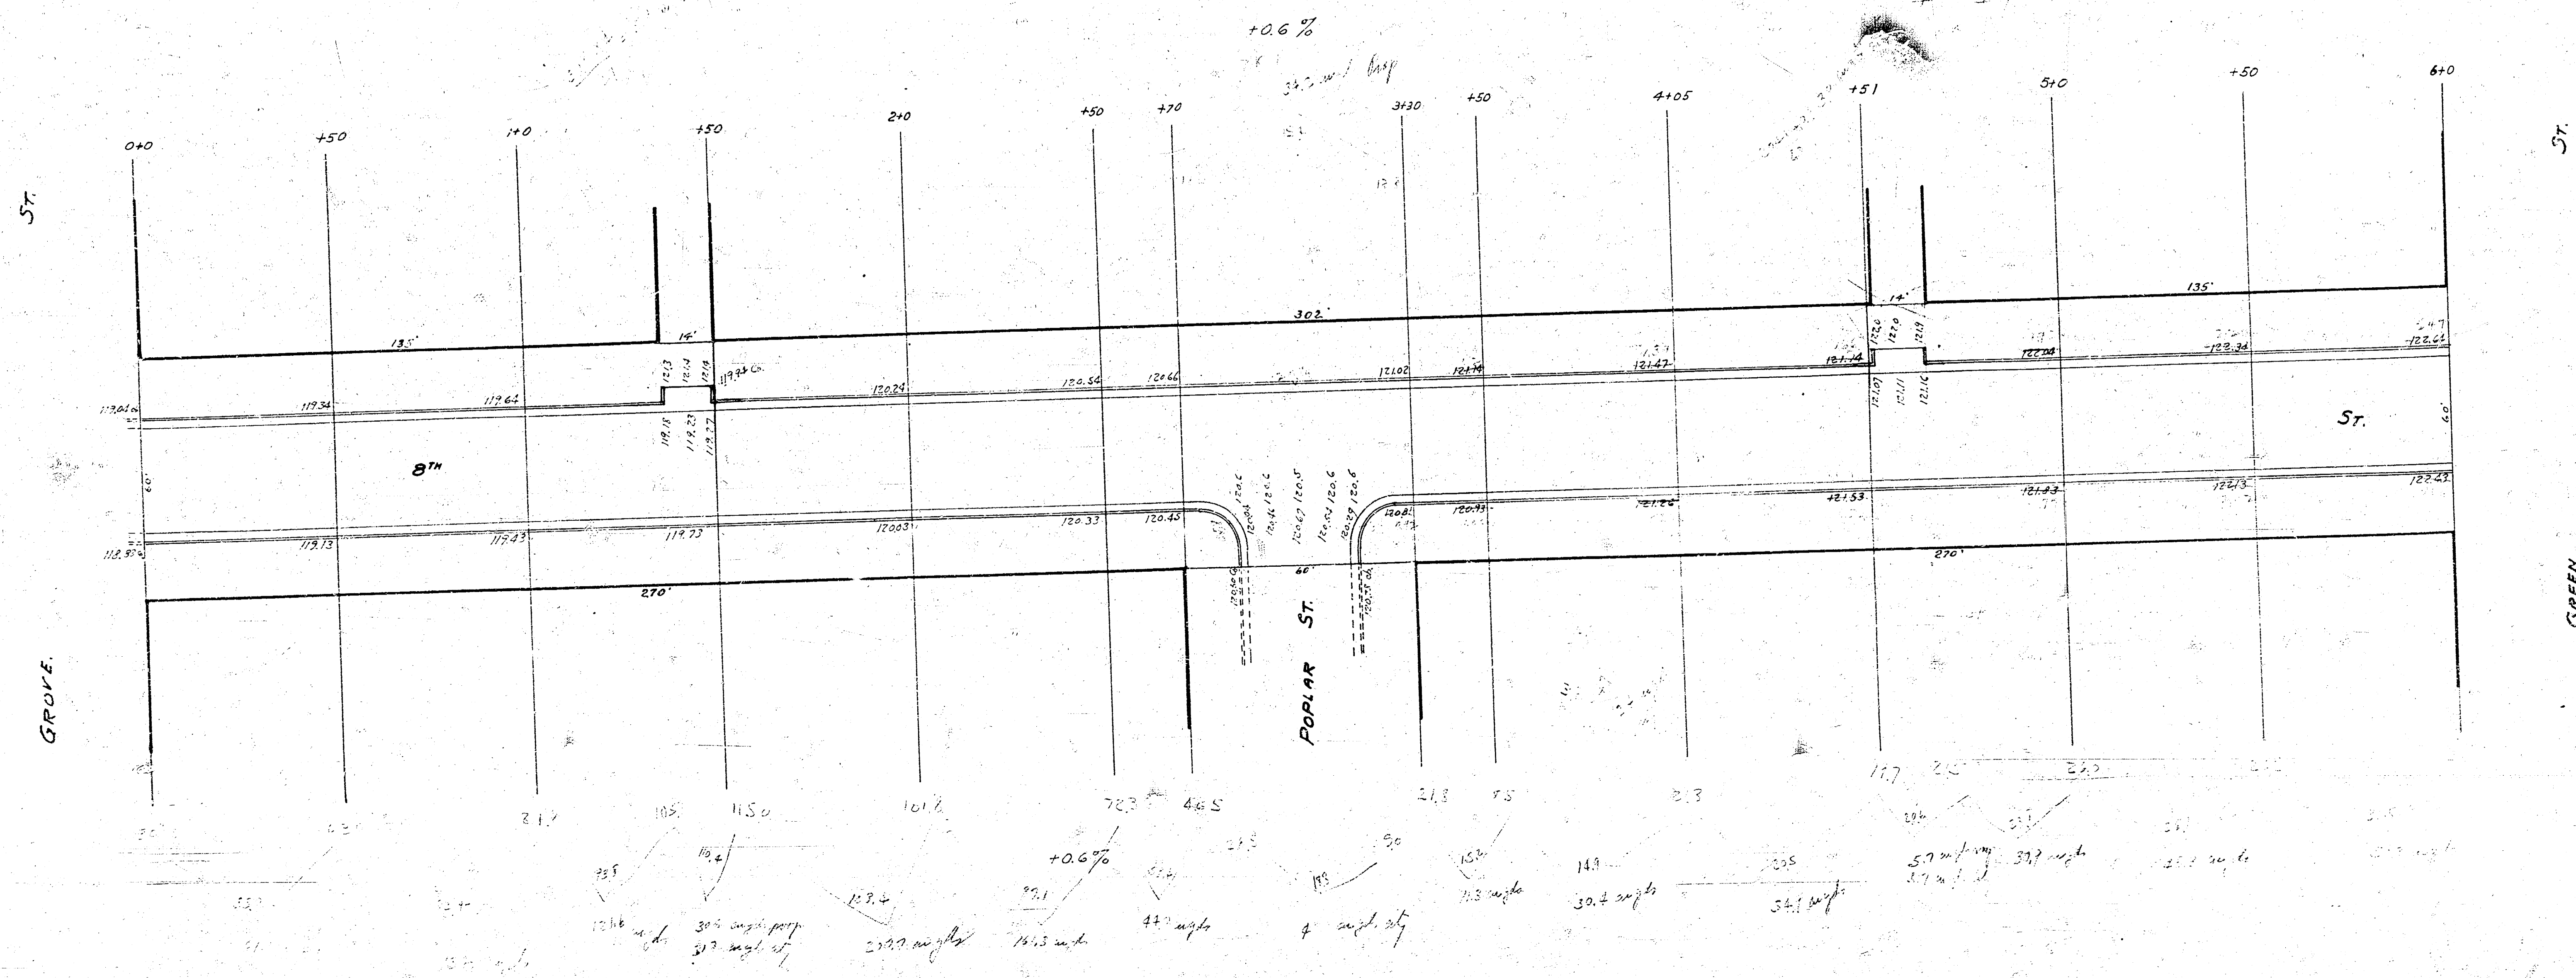

B.M. Elevation 112.03 4" N.C.B. 8th St. & EL. Grove St.