
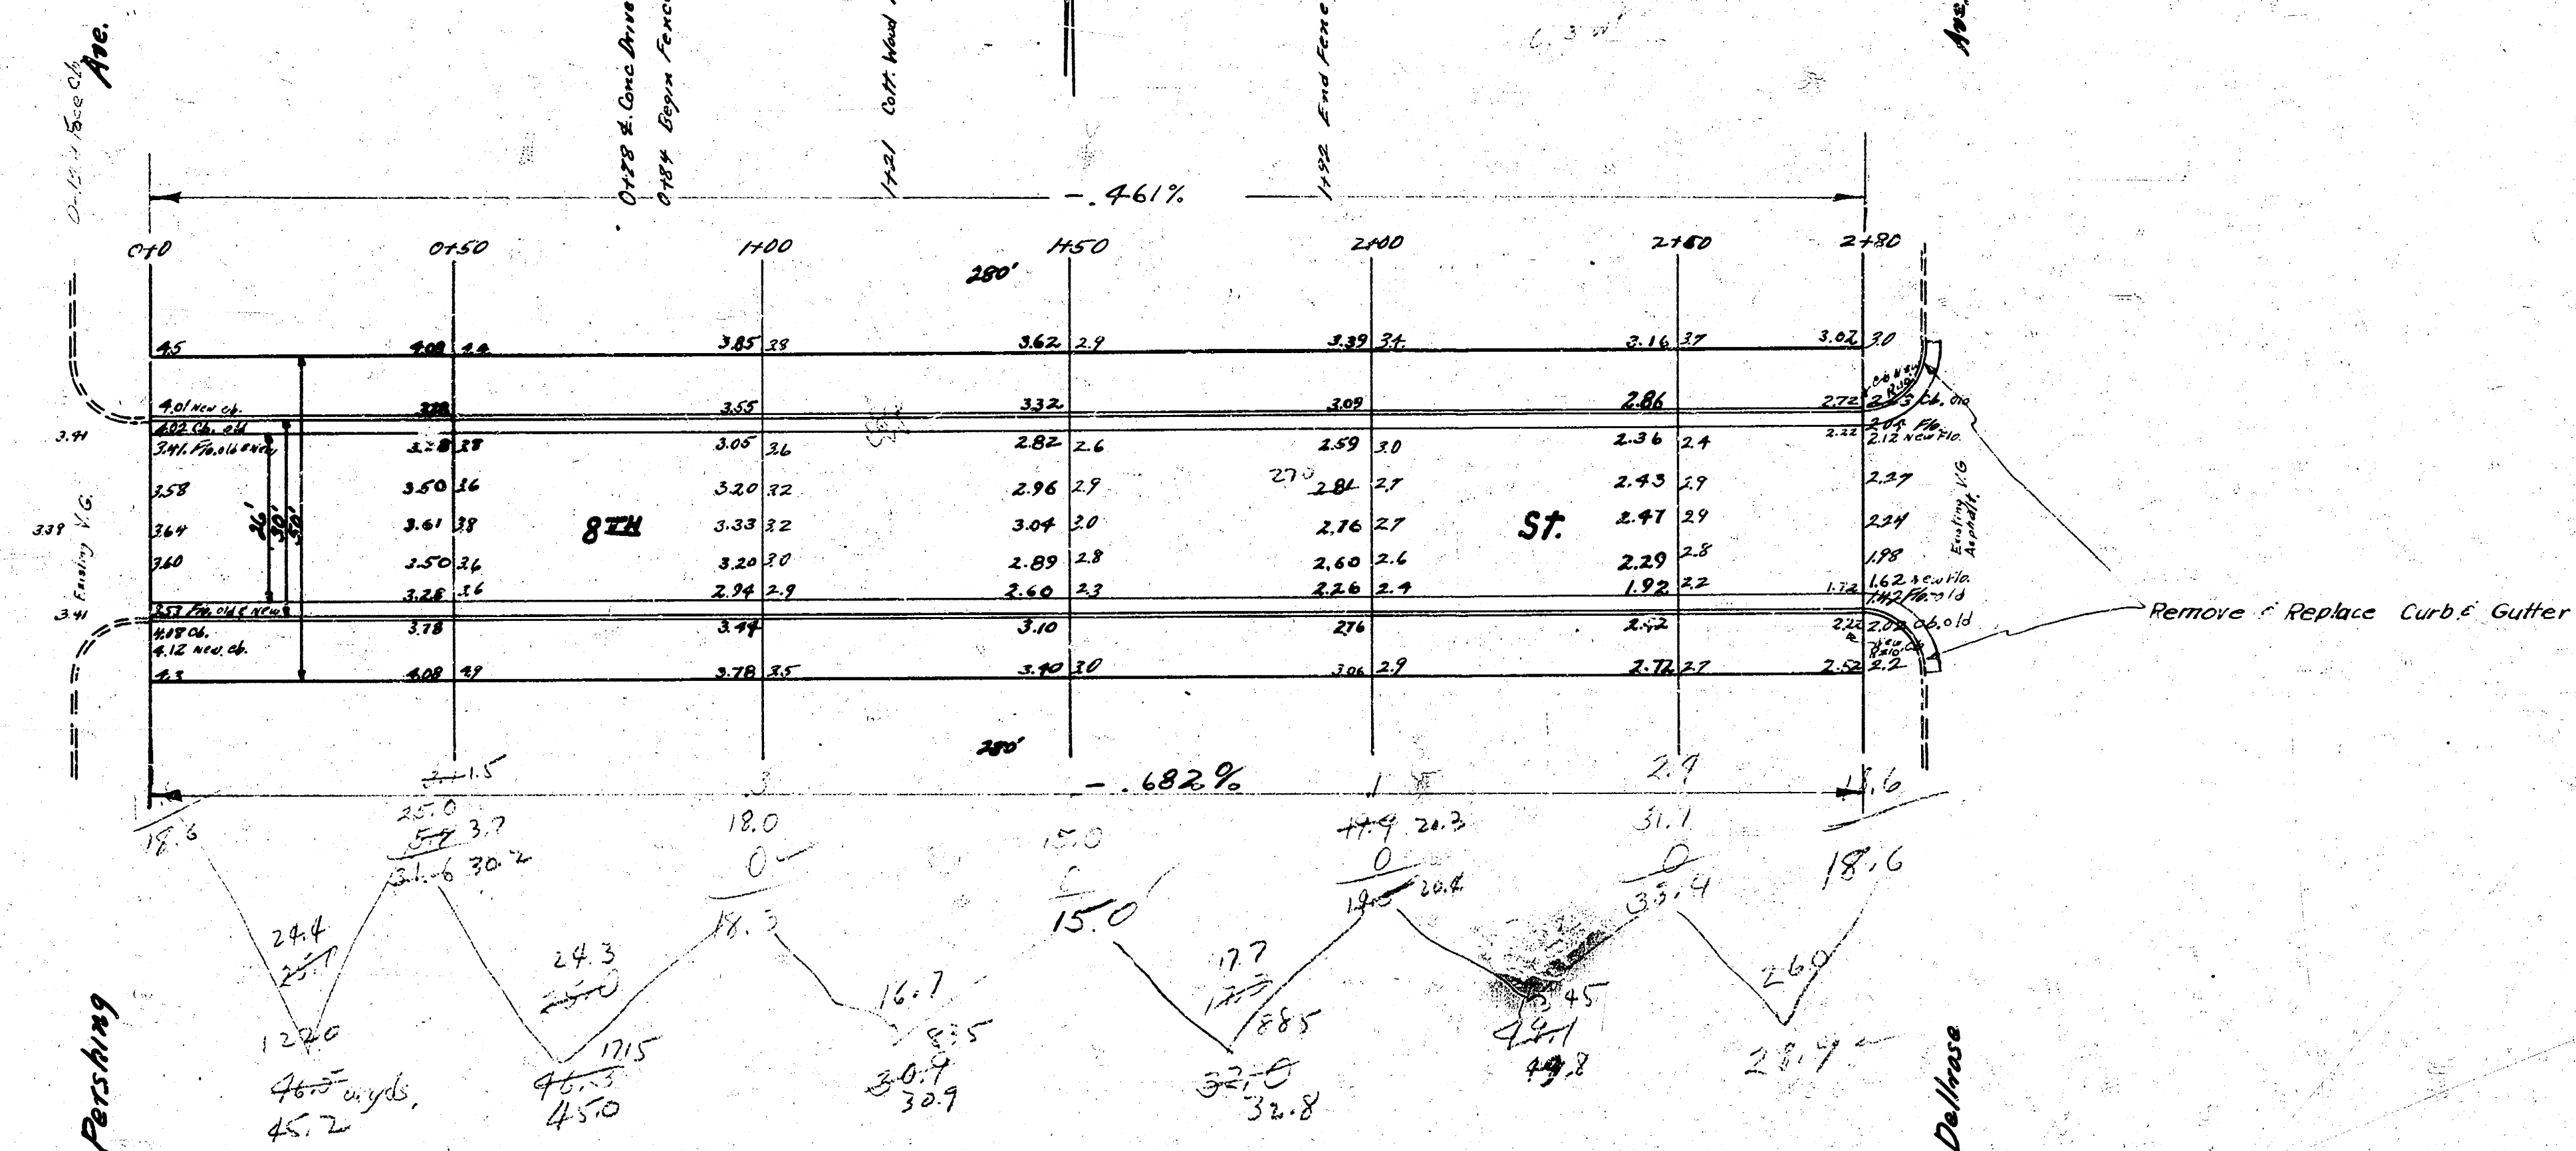
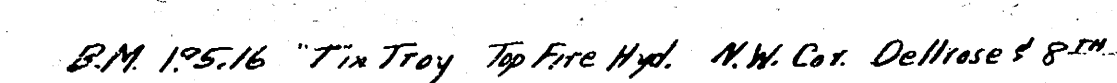


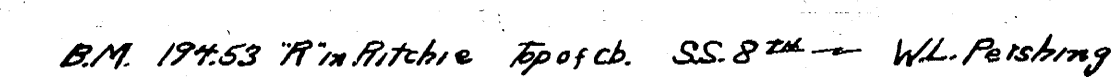

8th St.
E.L. Pershing ~ W.L. Daltros e
26'-2'-30" A.C.
City of Wichita, Kansas
L.W. White City Engineer
June 1949 Project CIP-117