


(*) Adjust Manholes & Catchbasins to new grade

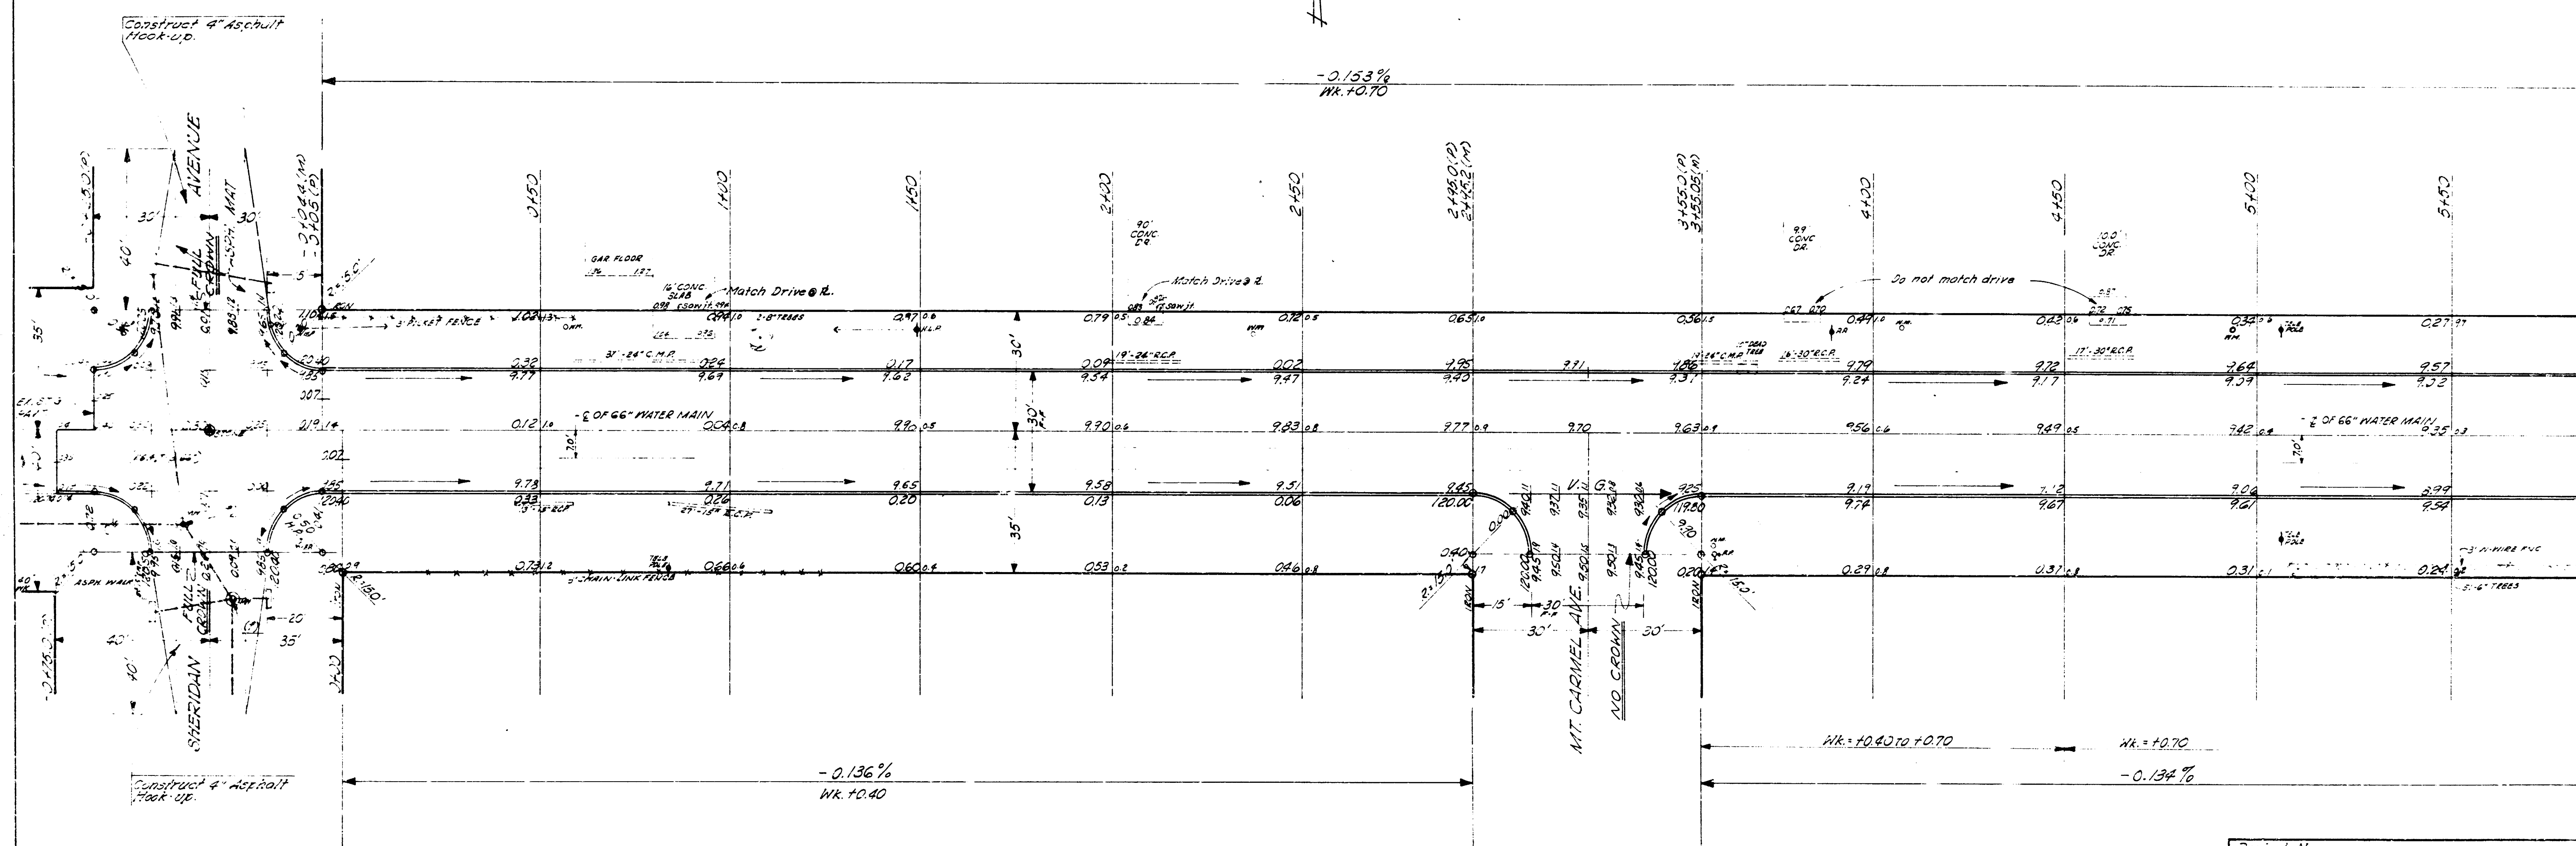

EARTHWORK QUANTITIES

Excavation	Property	City
	1,987.6 C.Y.	564.3 C.Y.
+10%	198.8	+10% 56.4
	(2,186.4 C.Y.)	(620.7 C.Y.)

Compact Fill	Property	City
	130.0 C.Y.	118.0 C.Y.
+10%	13.0	+10% 11.8
	(143.3 C.Y.)	(129.8 C.Y.)

Project Name:	
NINTH STREET	
Project Limits:	
W. L. SHERIDAN TO E. L. ST. PAUL	
Type of Construction:	
30' CONCRETE + CURB	
Dept. of Public Works - Engineering Division	
CITY OF WICHITA, KANSAS	
A.E. SMITH	City Engineer
Date: Aug. 1961	Project No. C-118

