


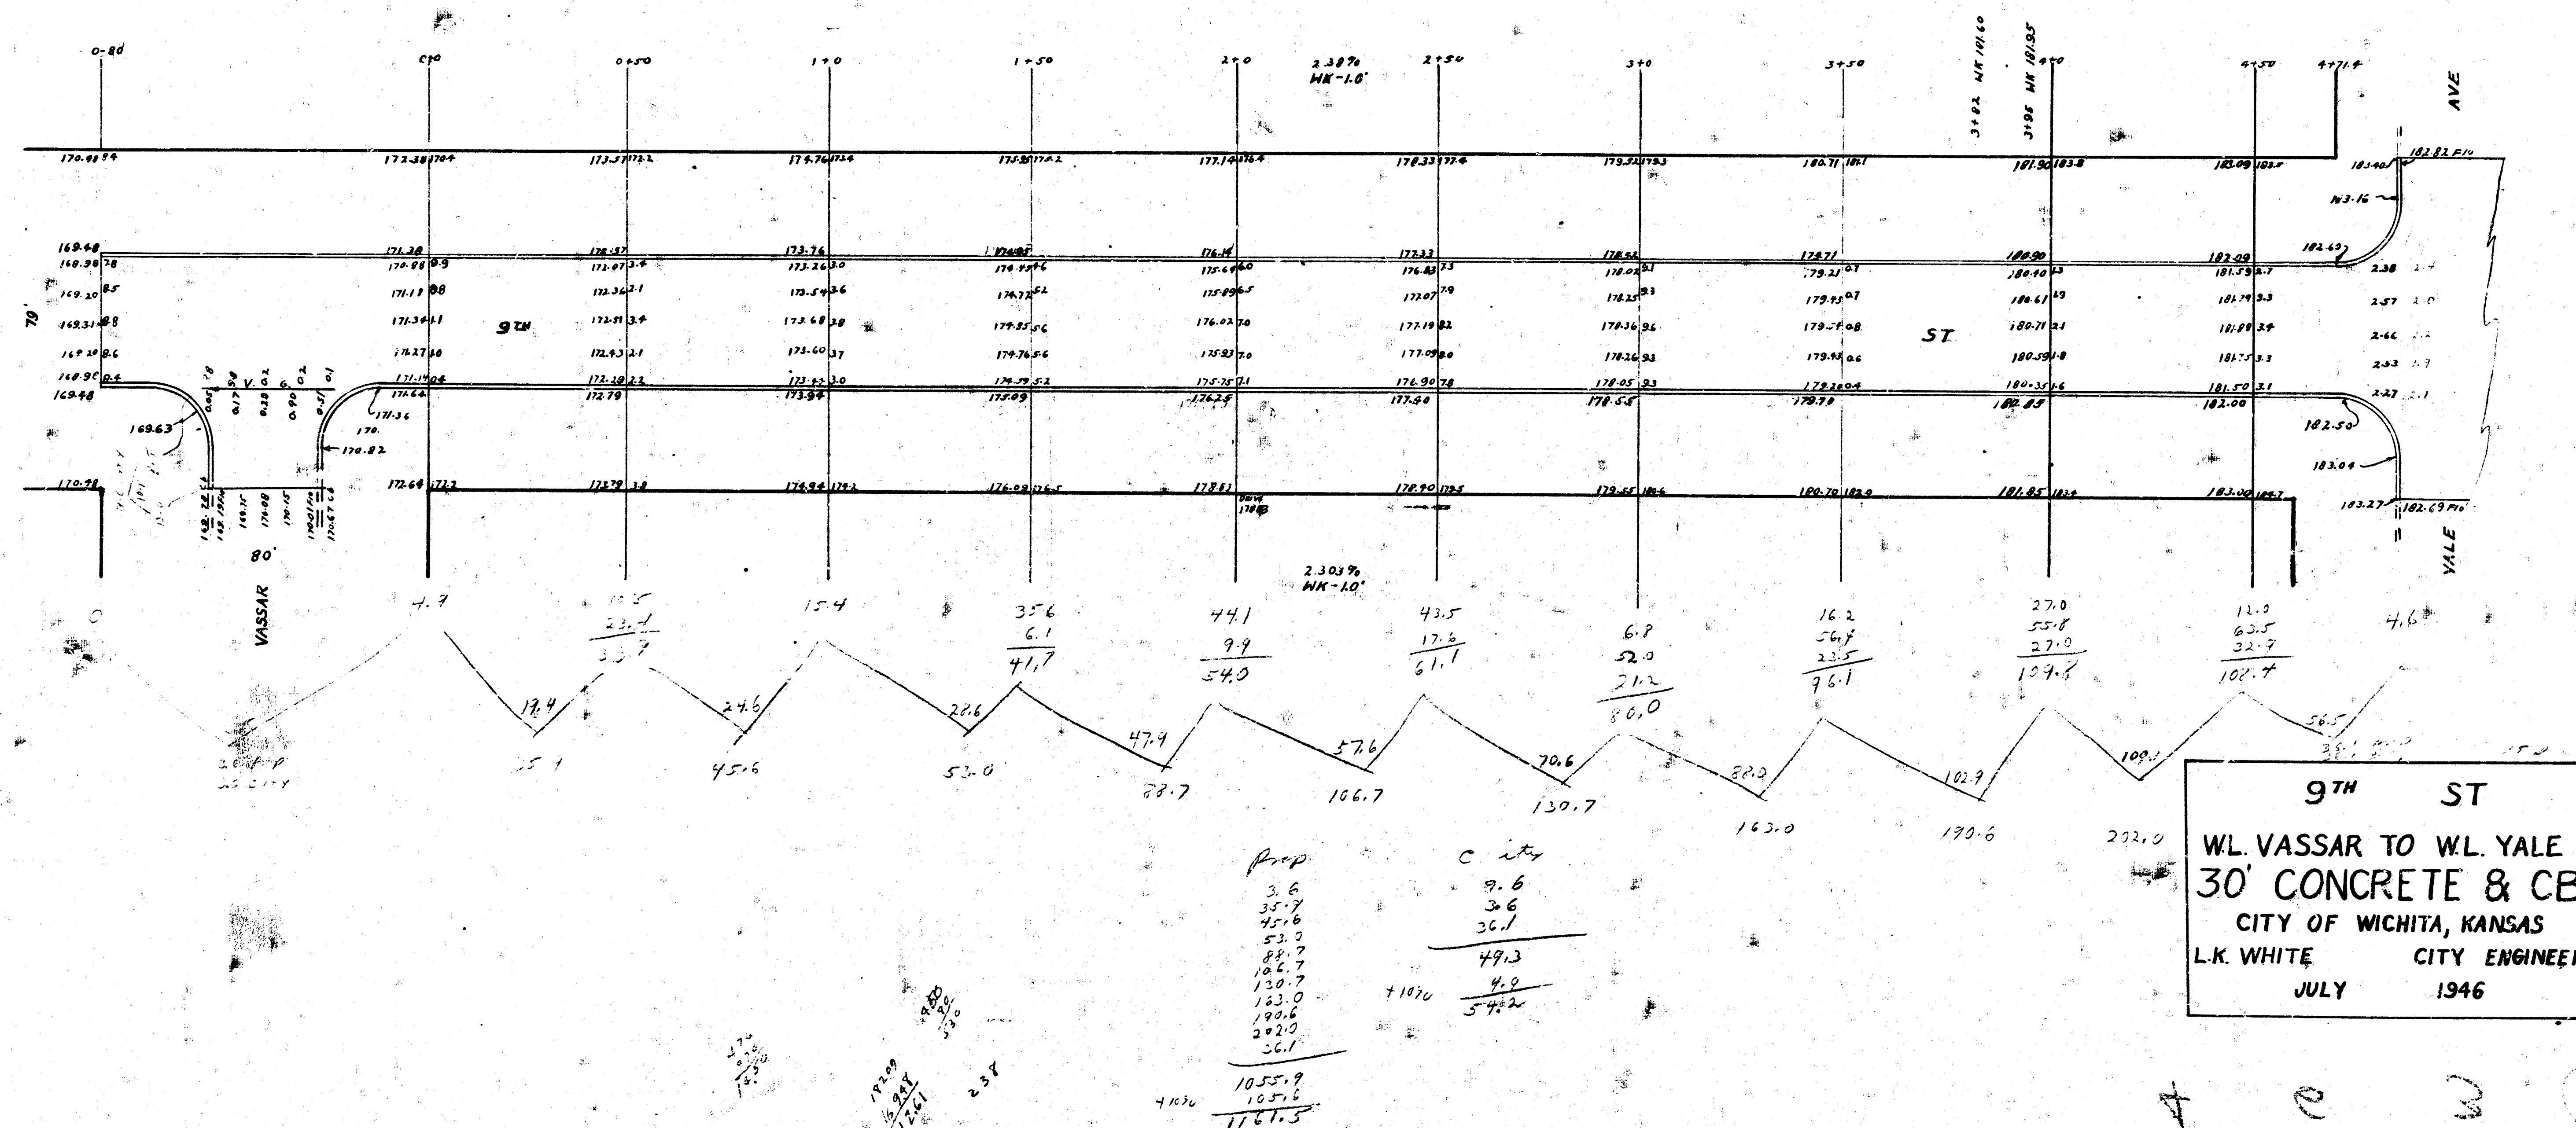


Prop
 3.6
 35.7
 46.4
 51.0
 88.7
 100.7
 130.7
 153.0
 190.6
 202.0
 26.1
 1055.9
 1055.6
 1767.5

City
 9.6
 3.6
 36.1
 49.3
 4.0
 54.3

110.0
 54.3

4 e 3 0

9th St. W.L. Vassar & W.L. Yale 30' Pav. Integral Curb.

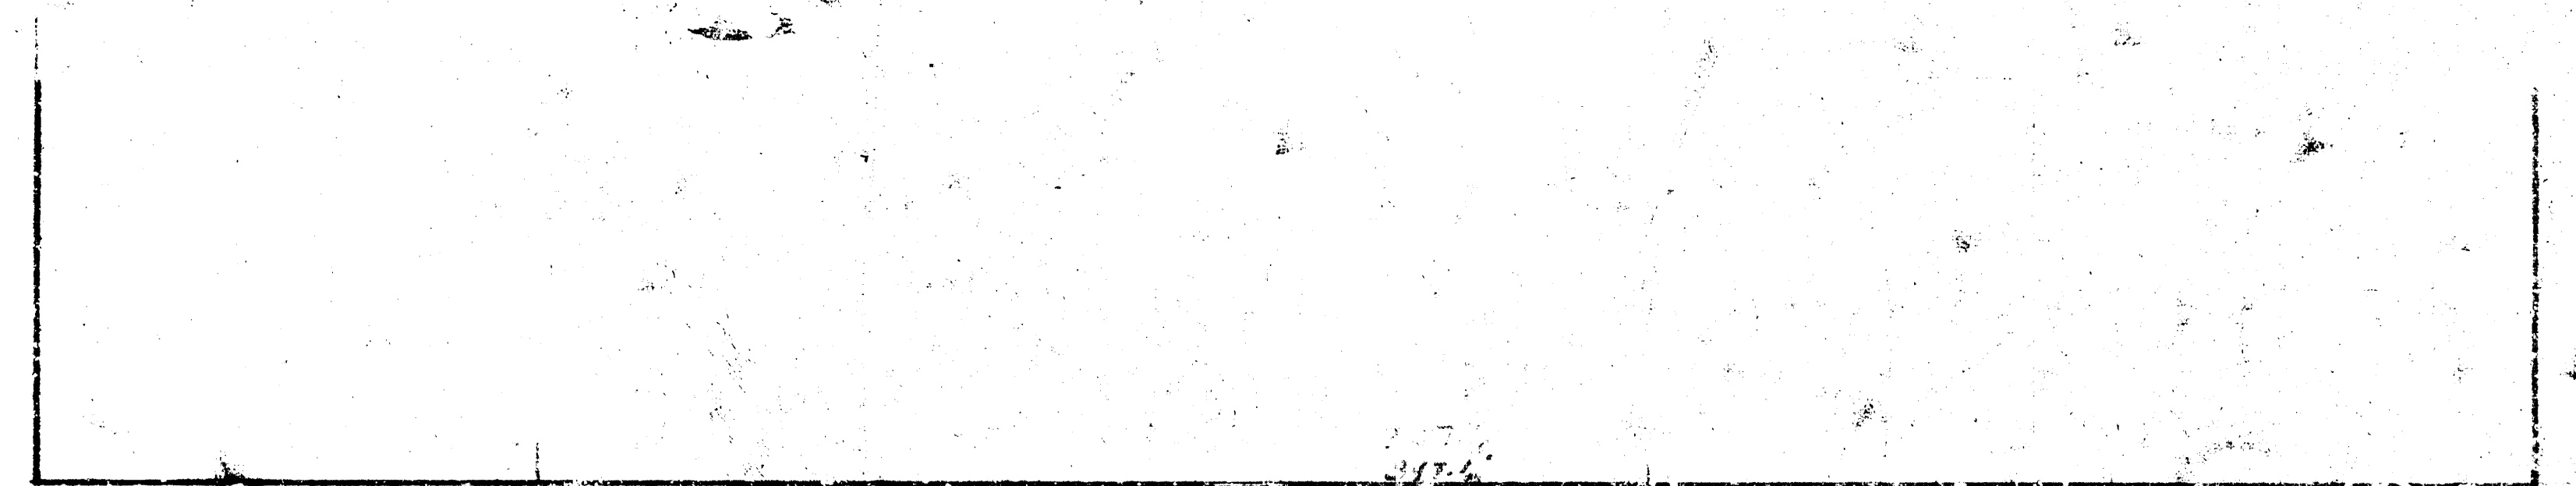

Canton Ave.




Ave.

9th

St.

VASSAR AVE.

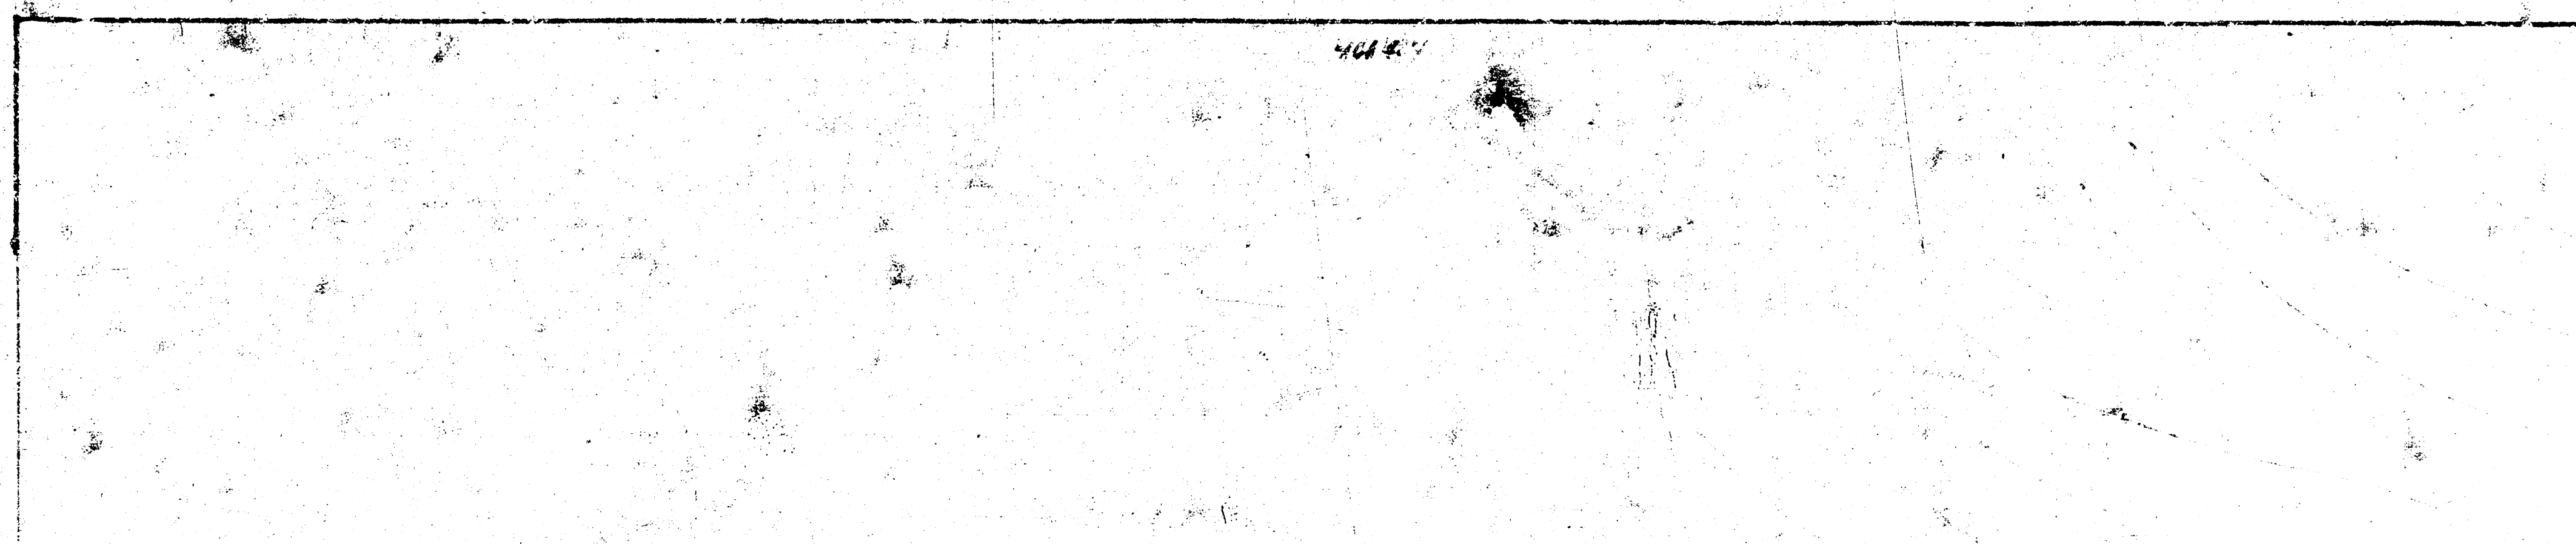

YALE