


PAVING PLAN-1943

9TH ST. E. OLIVER ST. TO E. LOT 1-BLK-2 E. HLDS N. ADDⁿ

15' CONC. INT. CB.

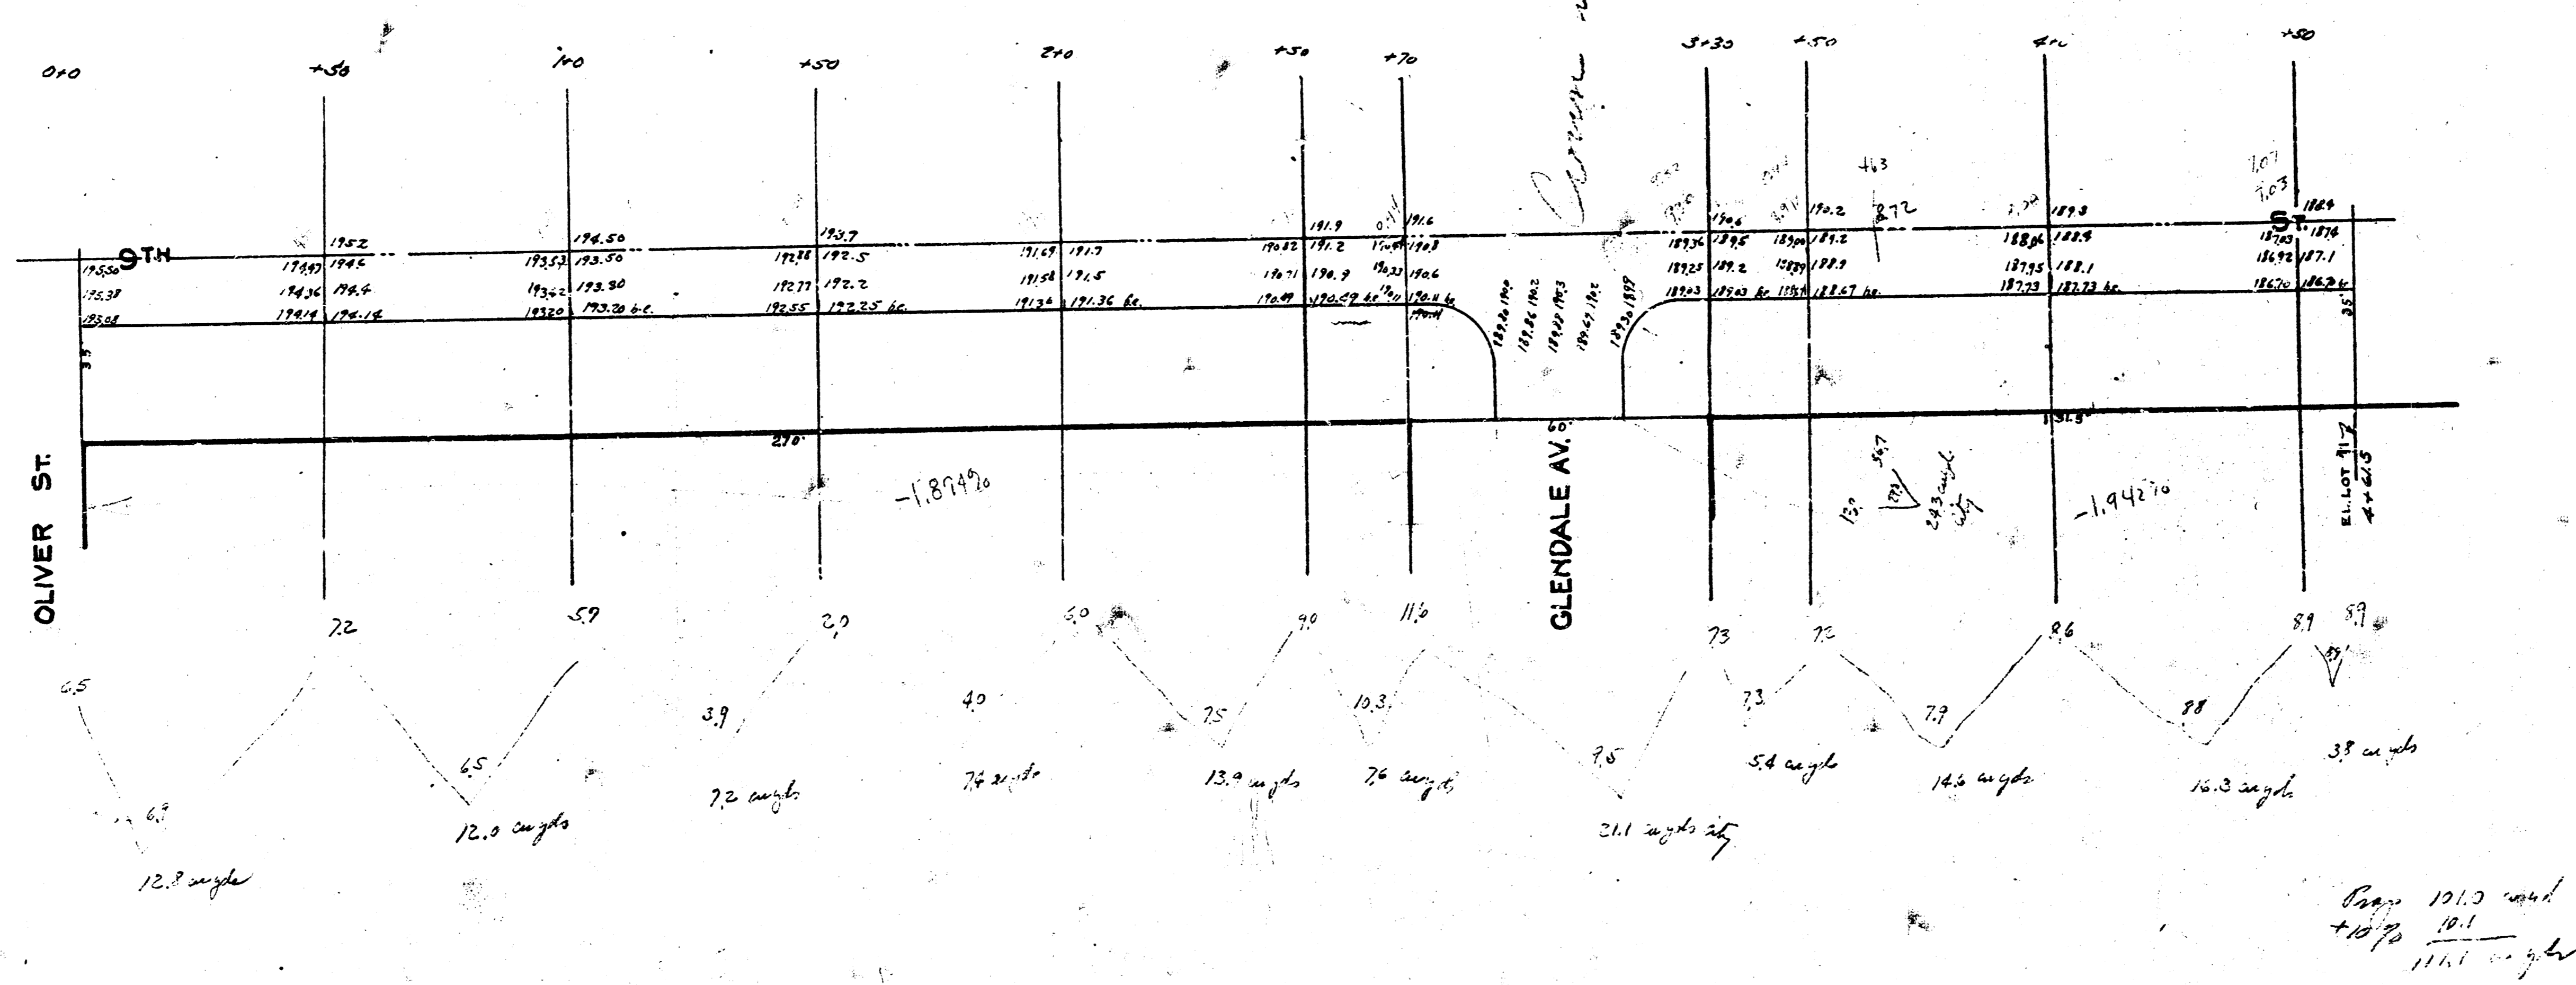

B.M. Elev 197.10 St. mt. int. N.W. cor. Oliver & 9th

