


B.M. 199.19 Spike E.S. P.Pole W.S. Woodlawn & 9<sup>th</sup>

Base Line S. R. Going East.

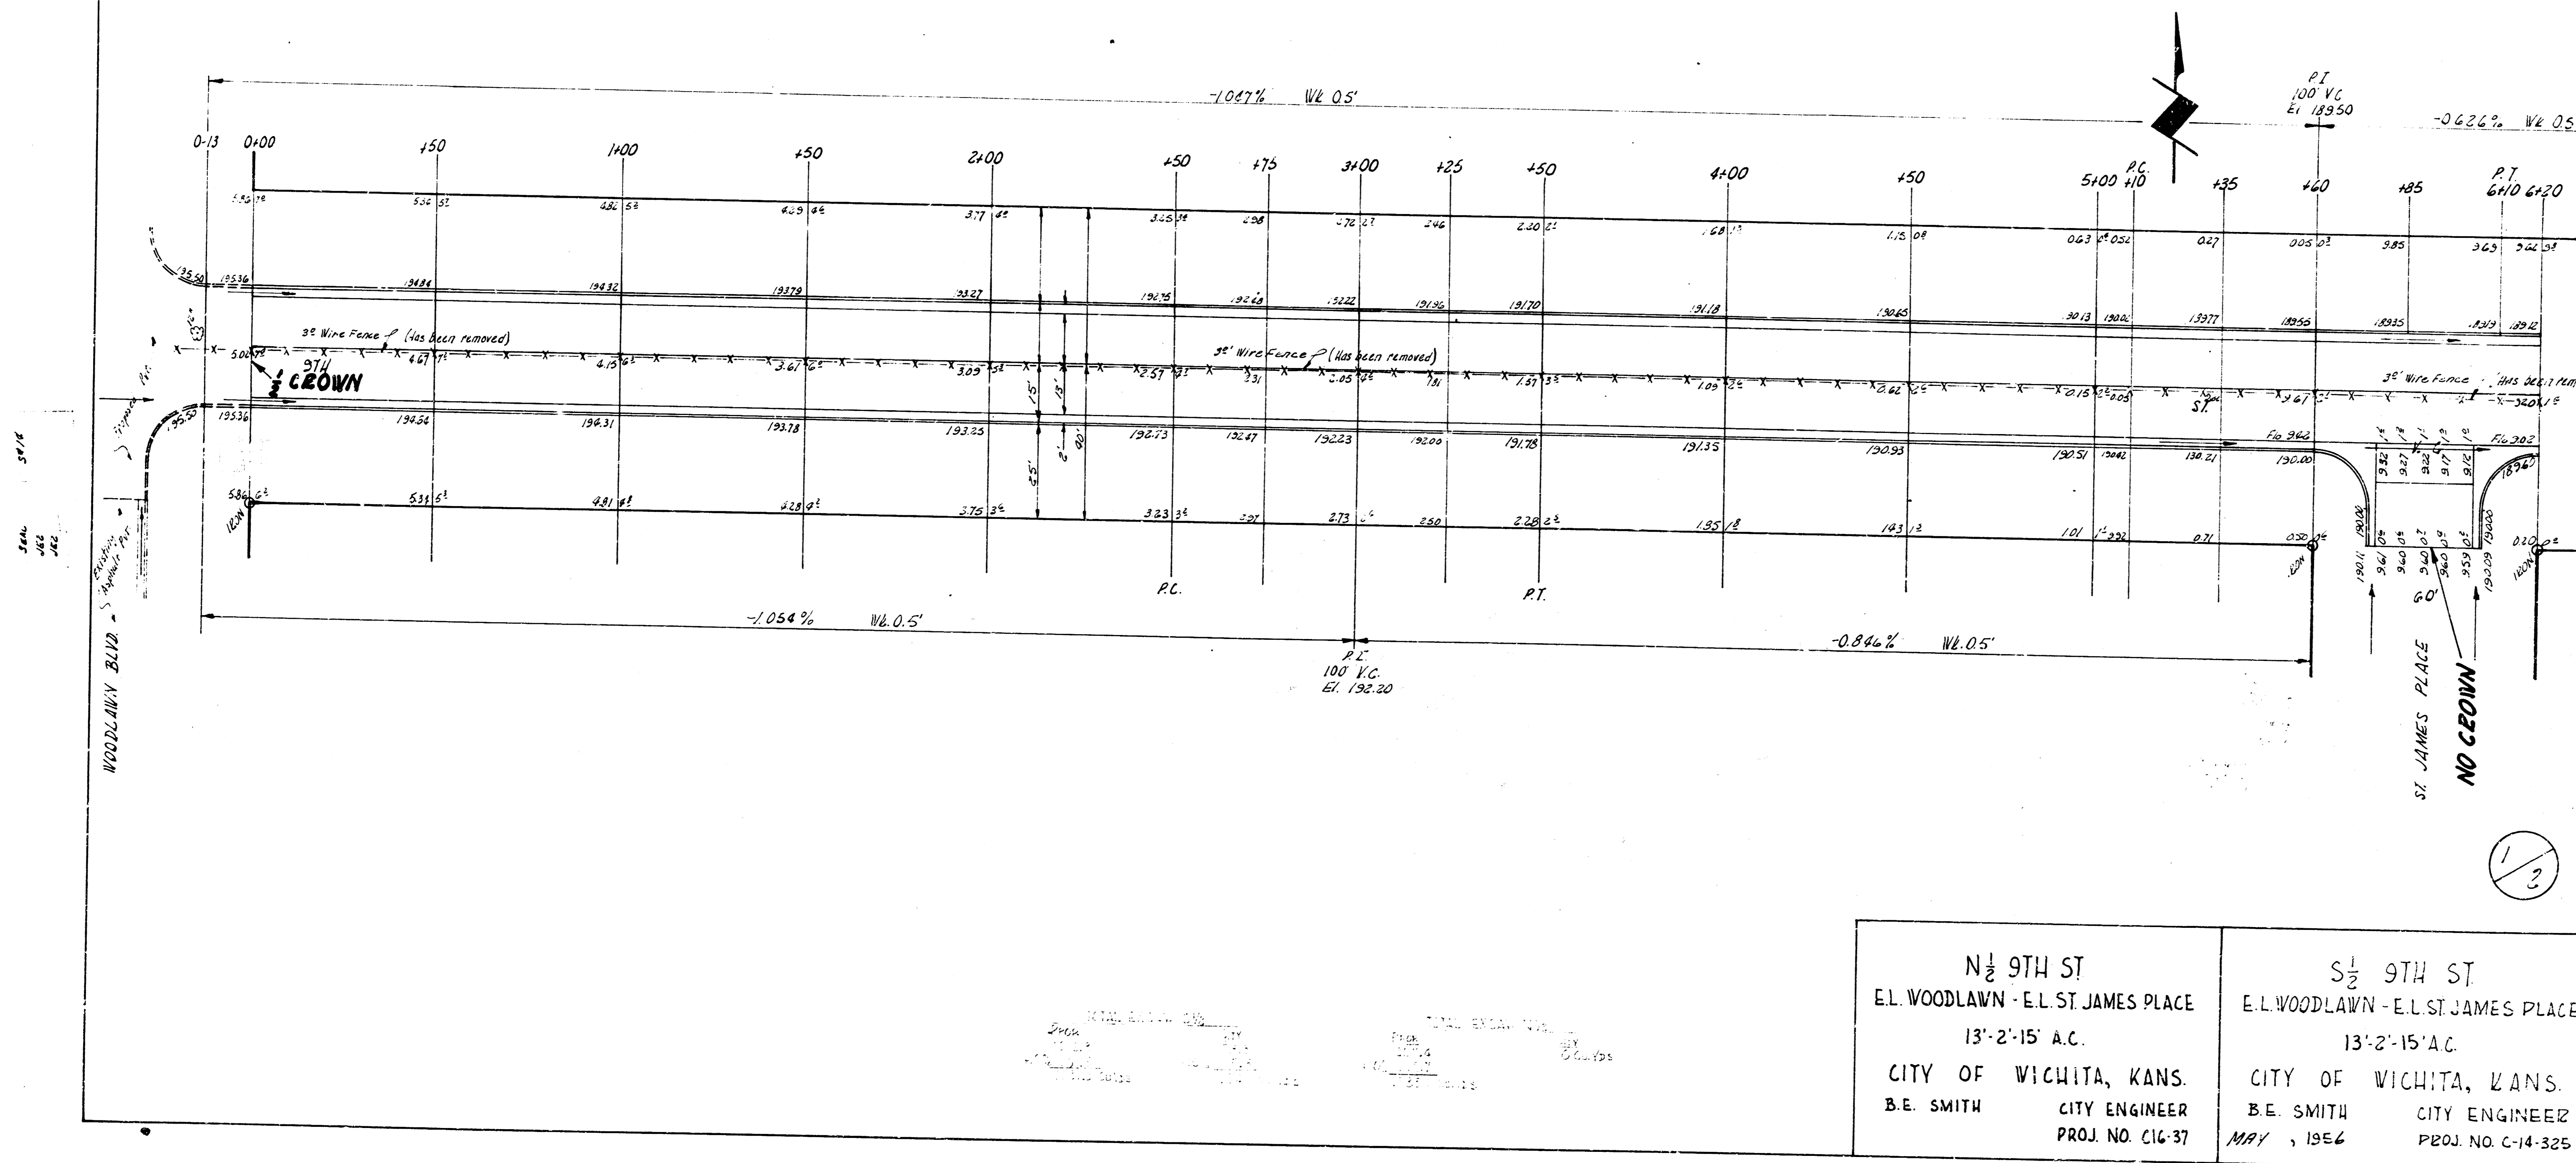

<p>N 1/2 9TH ST          E.L. WOODLAWN - E.L. ST JAMES PLACE          13'-2'-15" A.C.          CITY OF WICHITA, KANS.          B.E. SMITH CITY ENGINEER          PROJ. NO. C16-37</p>	<p>S 1/2 9TH ST          E.L. WOODLAWN - E.L. ST JAMES PLACE          13'-2'-15" A.C.          CITY OF WICHITA, KANS.          B.E. SMITH CITY ENGINEER          MAY 1956 PROJ. NO. C-14-325</p>
---	--