



B.M. 123.92 NE Cor. Corn. Park Road 3501 N 9th.
 B.M. 121.70 " " in R.R. Road NE Cor 10th & High
 B.M. 125.74 R.C. Spk. N. Ave. P.F. 3rd. Cor. 10th & Gow

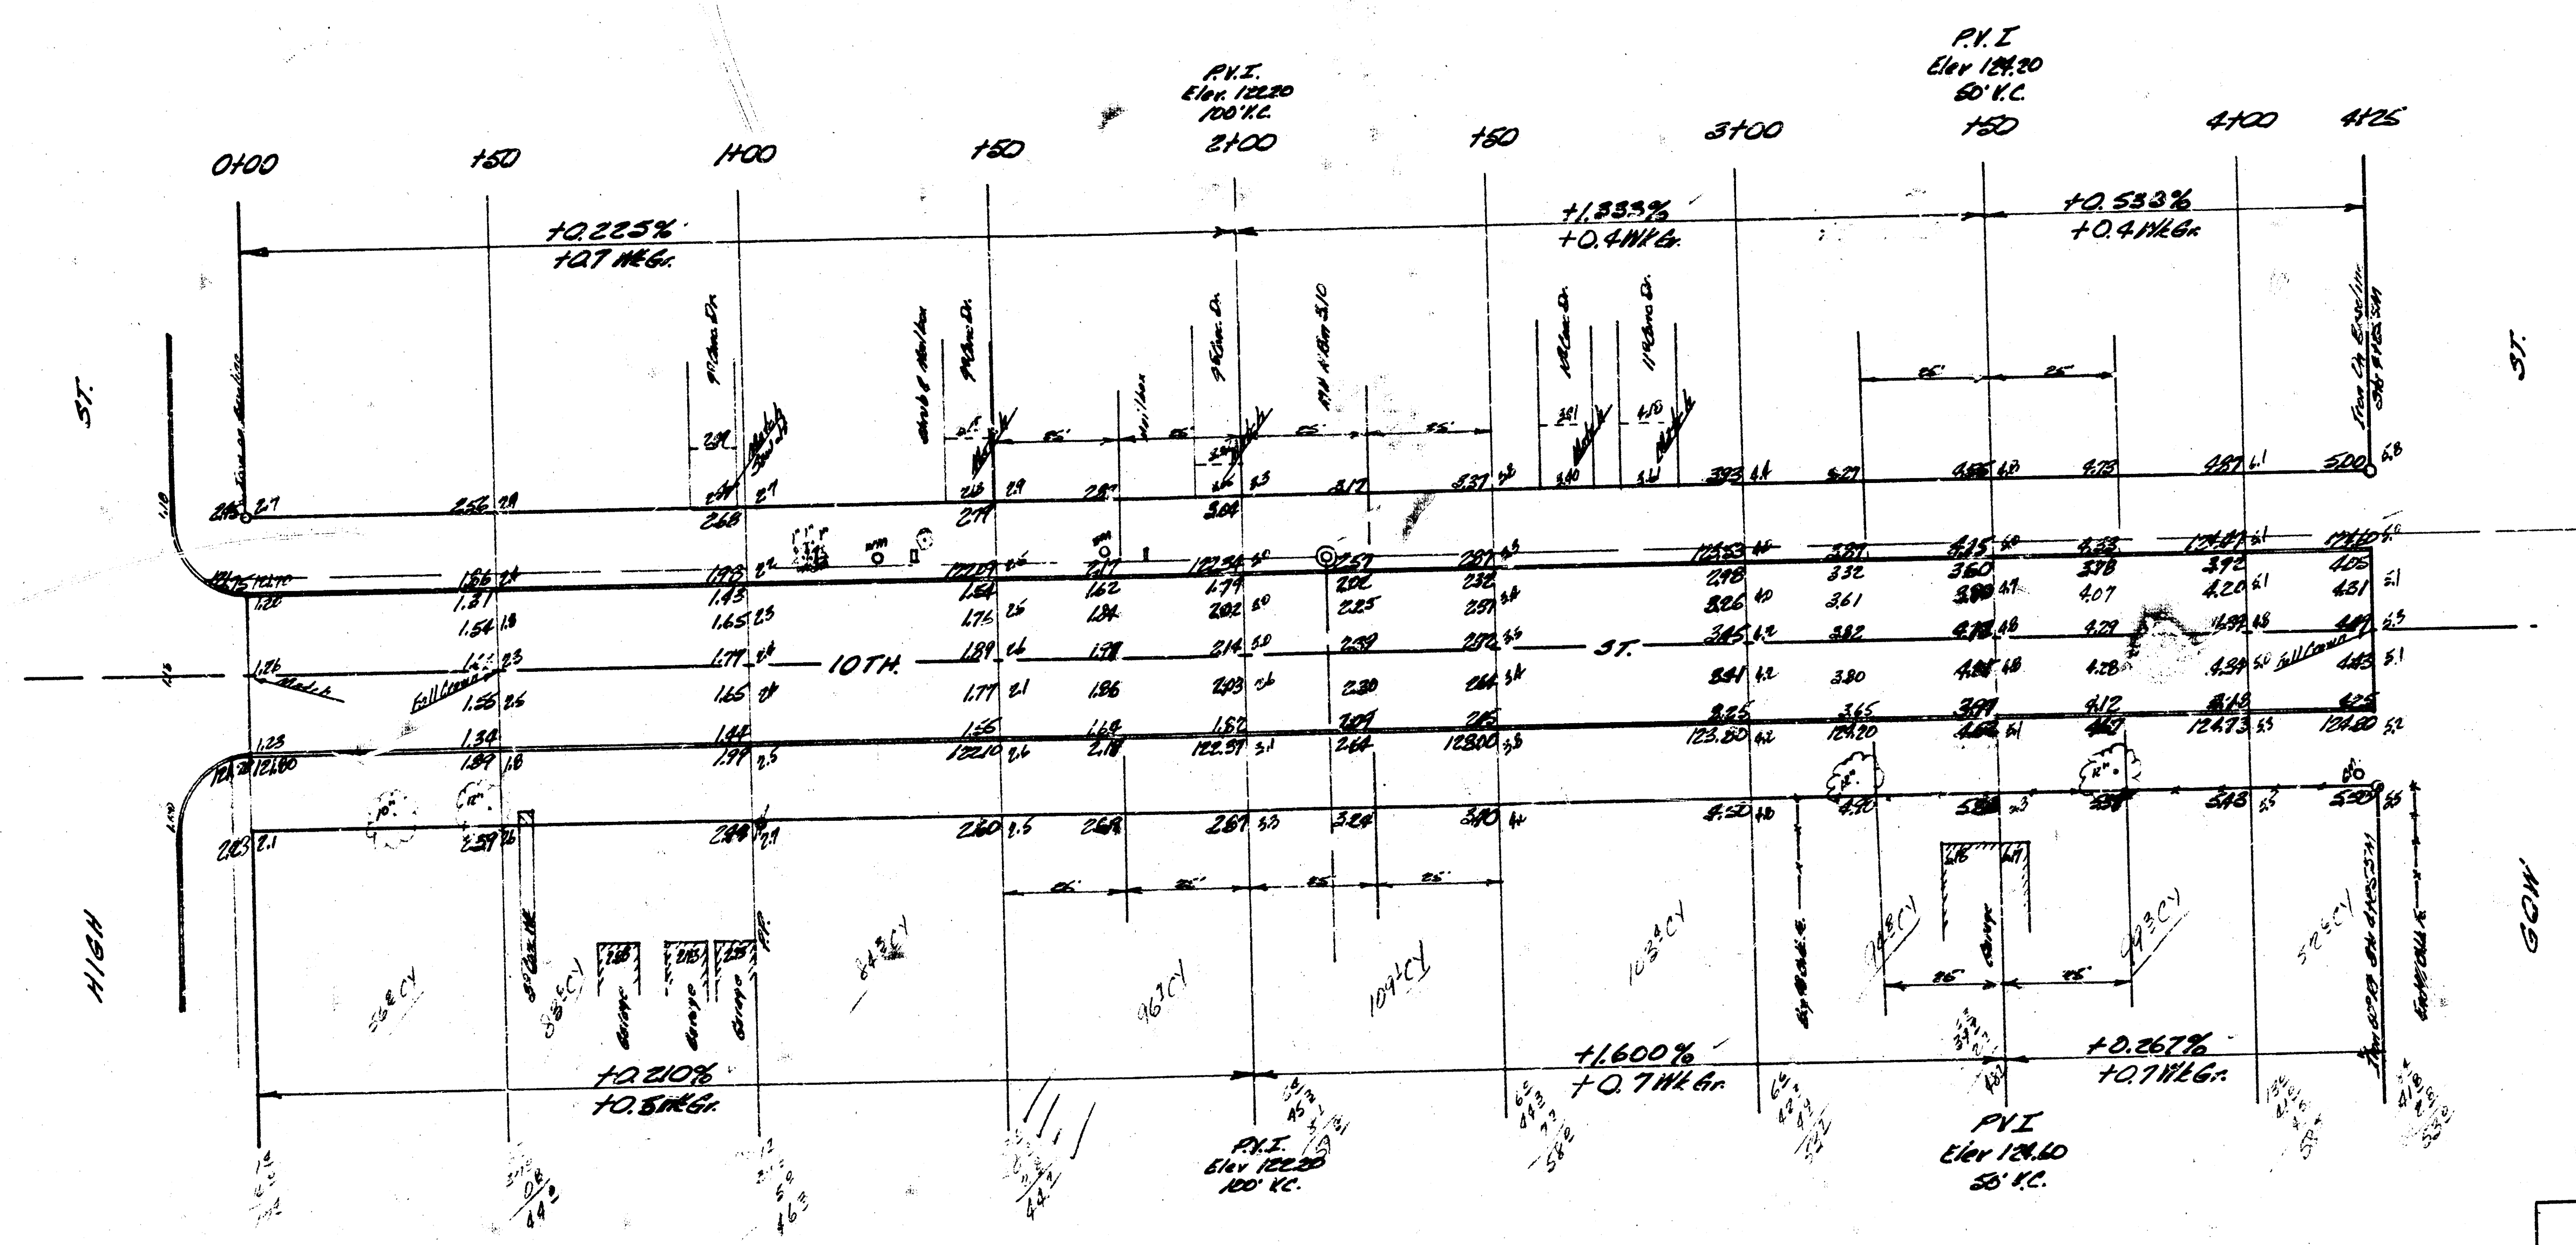

Excavation
 Property
 780.6 CY
 78.1 10%
 858.7 CY Total

TENTH ST.
 EL. HIGH TO WL. GOW
 30' CONC. & CB.
 City of Wichita, Kansas
 B. E. Smith City Engineer
 Date MAR. 1955 Proj. No. C/5-65

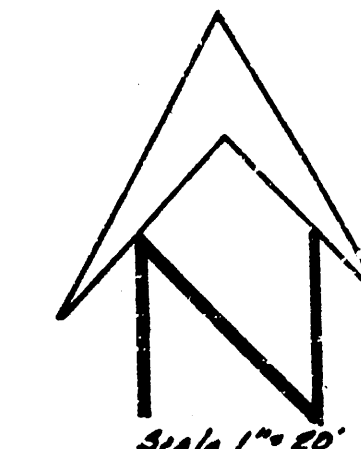