
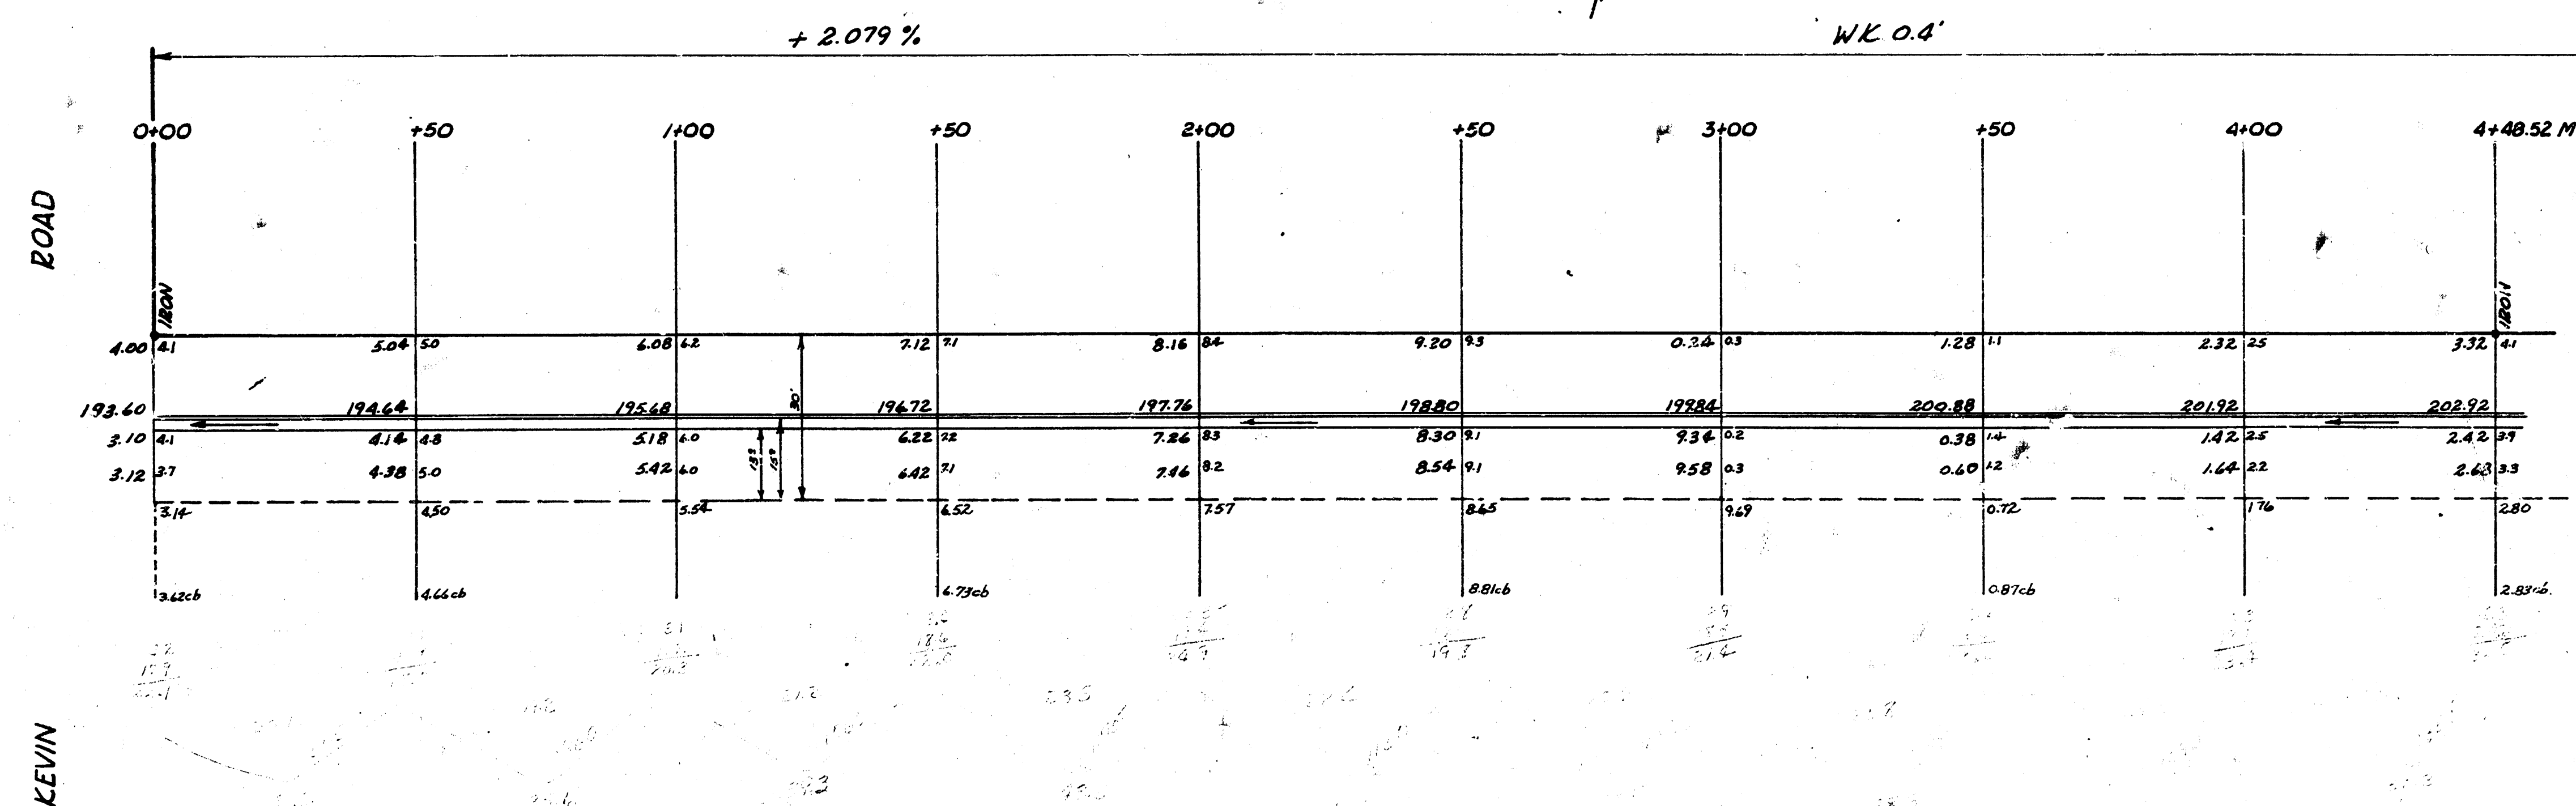


BM: -208.58 NE cor. 1st conc. step Ho# 1086 Patricia

Stationing on E

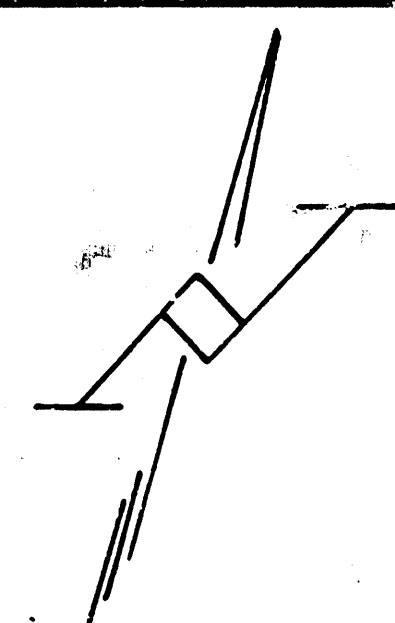


SHEET 1 of 2

N¹/₂ 10th ST
 EL. Kevin WL Beachy
 13-2-15 AC
 CITY OF WICHITA, KANSAS
 B.E. SMITH CITY ENGINEER
 APRIL 1956 PROJ NO C15-242



CURVE DATA: 6° offset Ncb. STA. on ℓ .
 $R = 1073.96'$ $\Delta = 15^\circ 32'$ Defl. = 1601' / arc

STATION	Deflection Angle	Total Deflection	Chord Length 6° offset Ncb.
4+48.52 P.C.	0° 41'		
+75	0° 41' 35"	0° 41' 35"	25.98
5+00	0° 39' 16"	1° 20' 51"	24.53
+25	"	2° 00' 07"	"
+50	"	2° 39' 23"	"
+75	"	3° 18' 39"	"
+100	"	3° 57' 55"	"
+125	"	4° 37' 11"	"
+150	"	5° 15' 27"	"
+175	"	5° 55' 42"	"
+200	"	6° 34' 59"	"
+225	0° 39' 16"	7° 14' 15"	24.53
7+44.75 P.T.	0° 31' 06"	7° 45' 21"	19.37

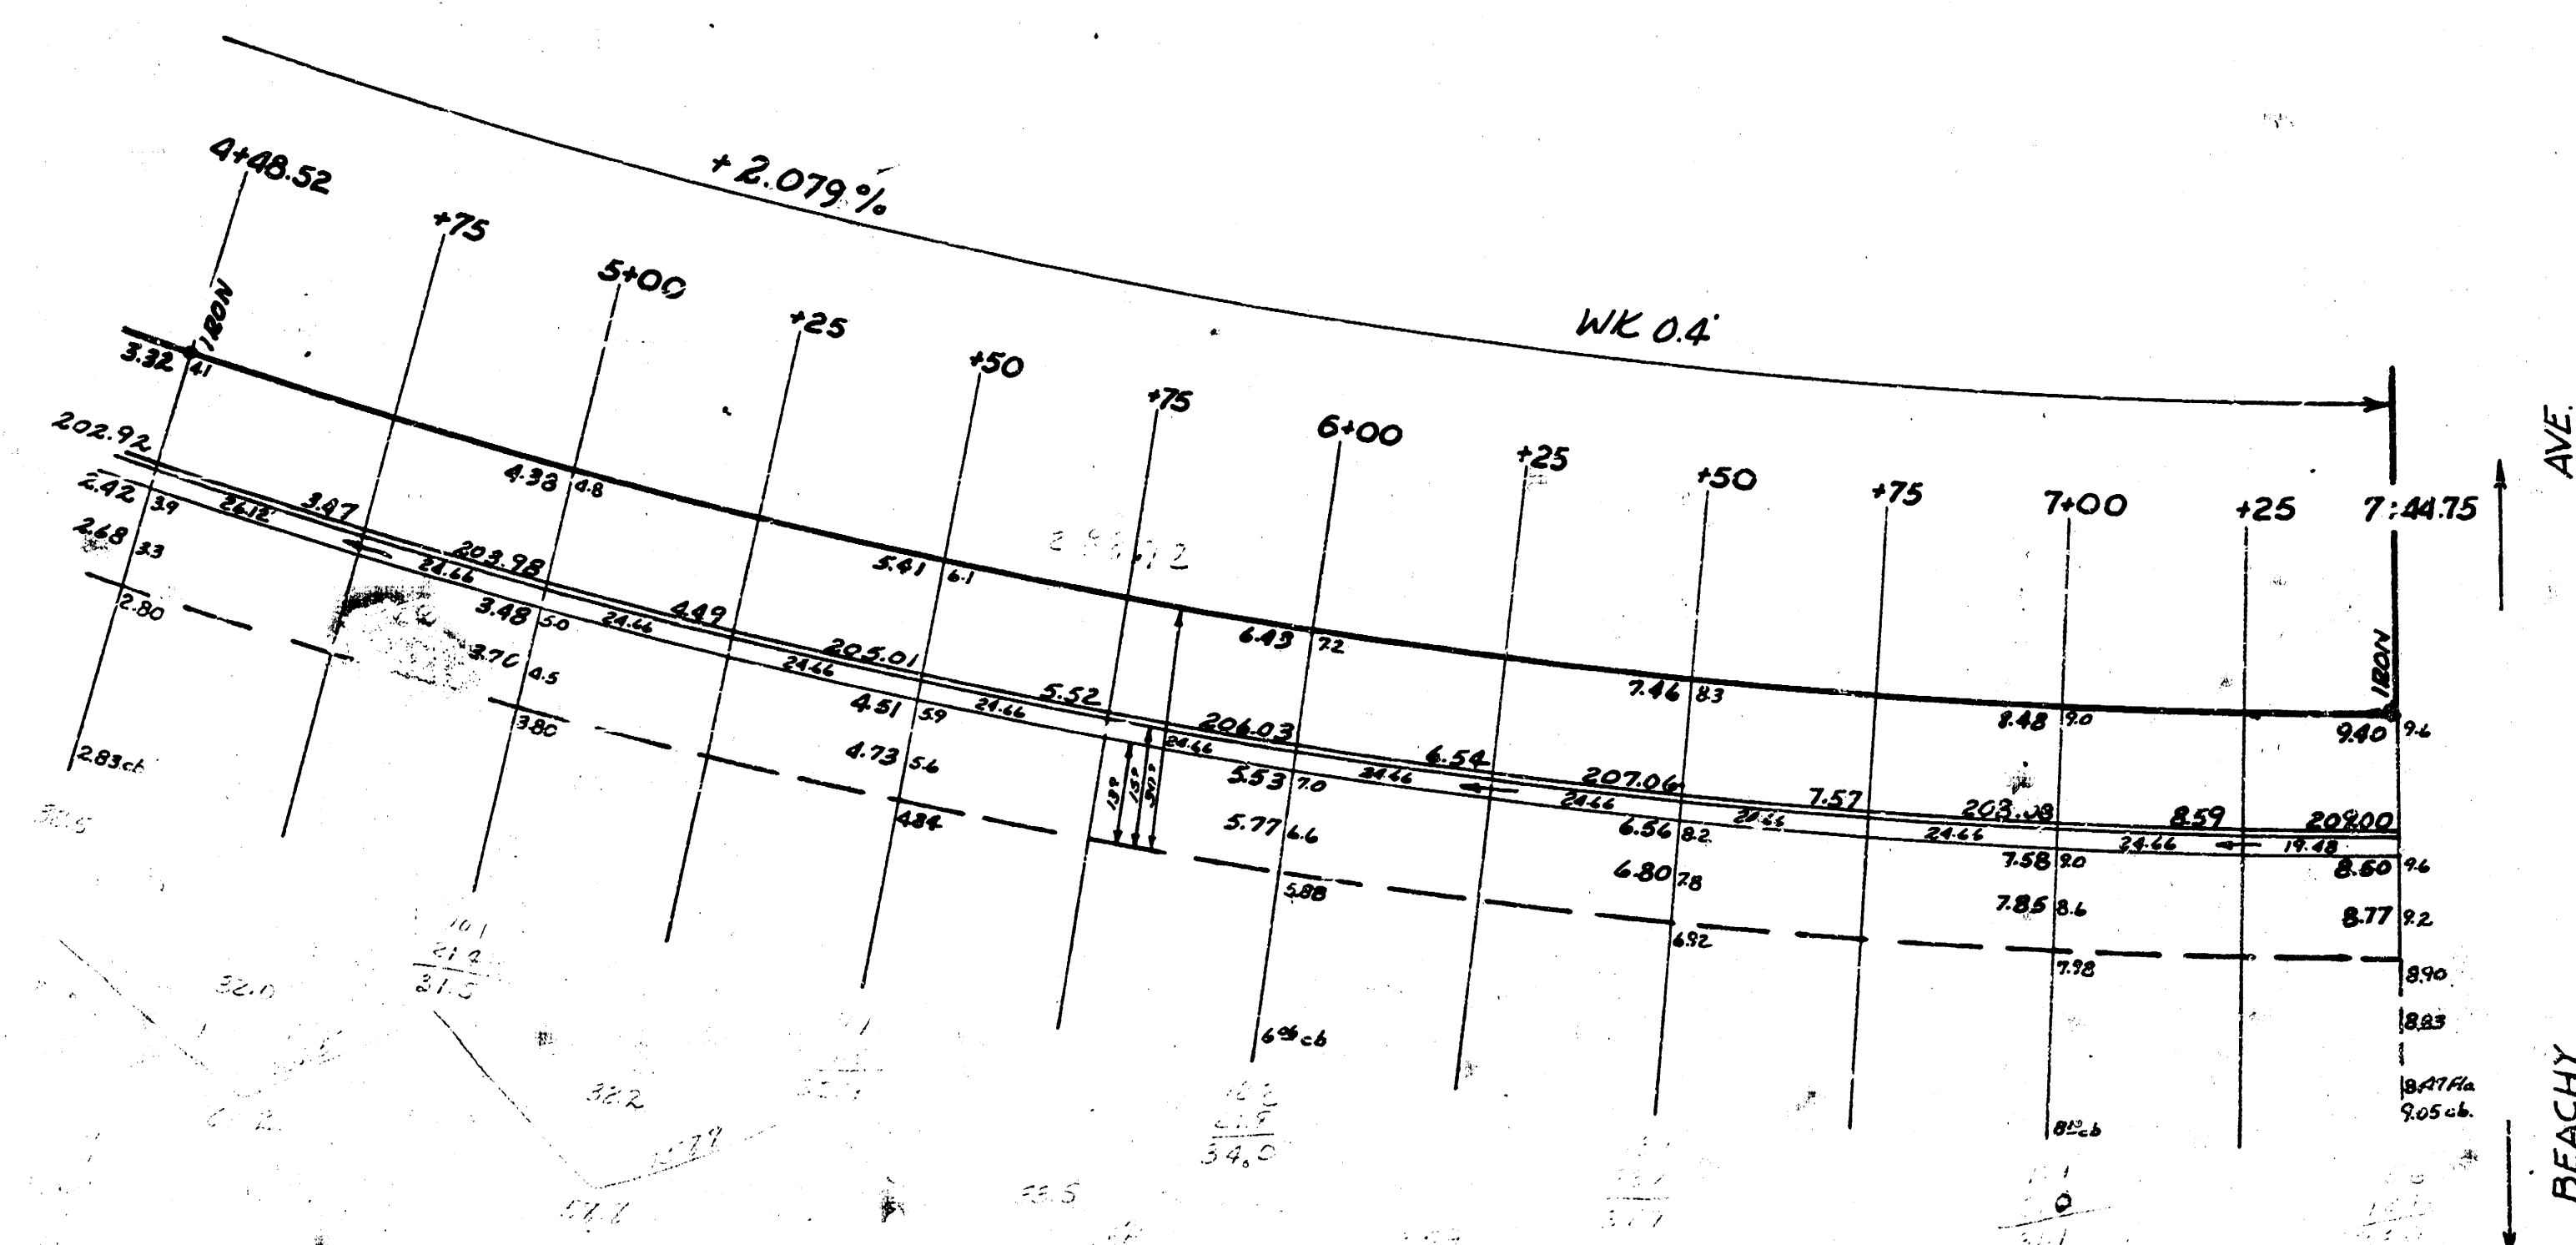

N 1/2 10th ST.
 EL Kevin to WL Beachy
 SHEET 2 of 2