


B.M. 12721 N.W. Cor. Conc. porch No. 2709 W 18th

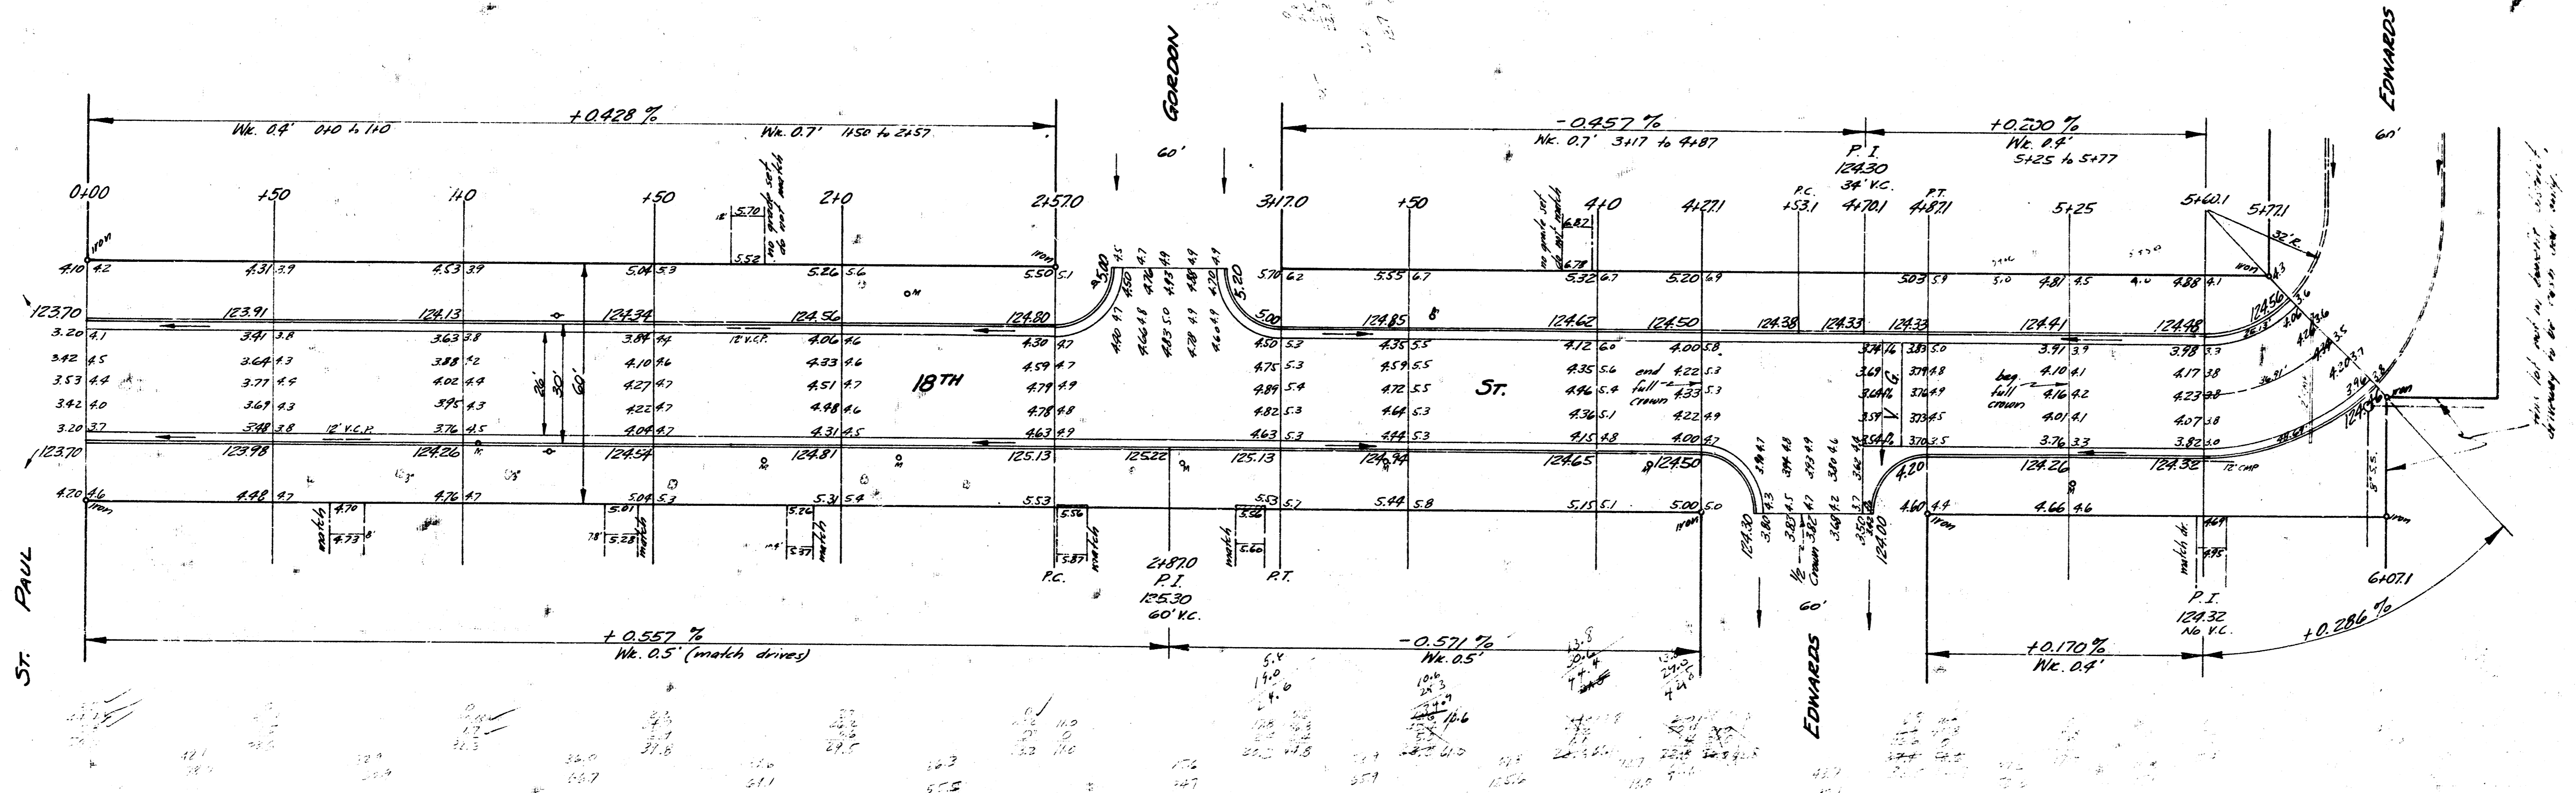

City of Wichita  
Engineering Department  
1957

18th St.  
E.L. St. Paul to E.L. 1st St.  
Block 5, Meadowdale Addn  
26-2-30 A.C.  
CITY OF WICHITA, KANSAS  
B.E. SMITH - CITY ENGINEER  
1957 FROM No. C15-143

