


B.M. 125.48 N. 2nd Top of Fire Hydr. N. 18th St. Litchfield.

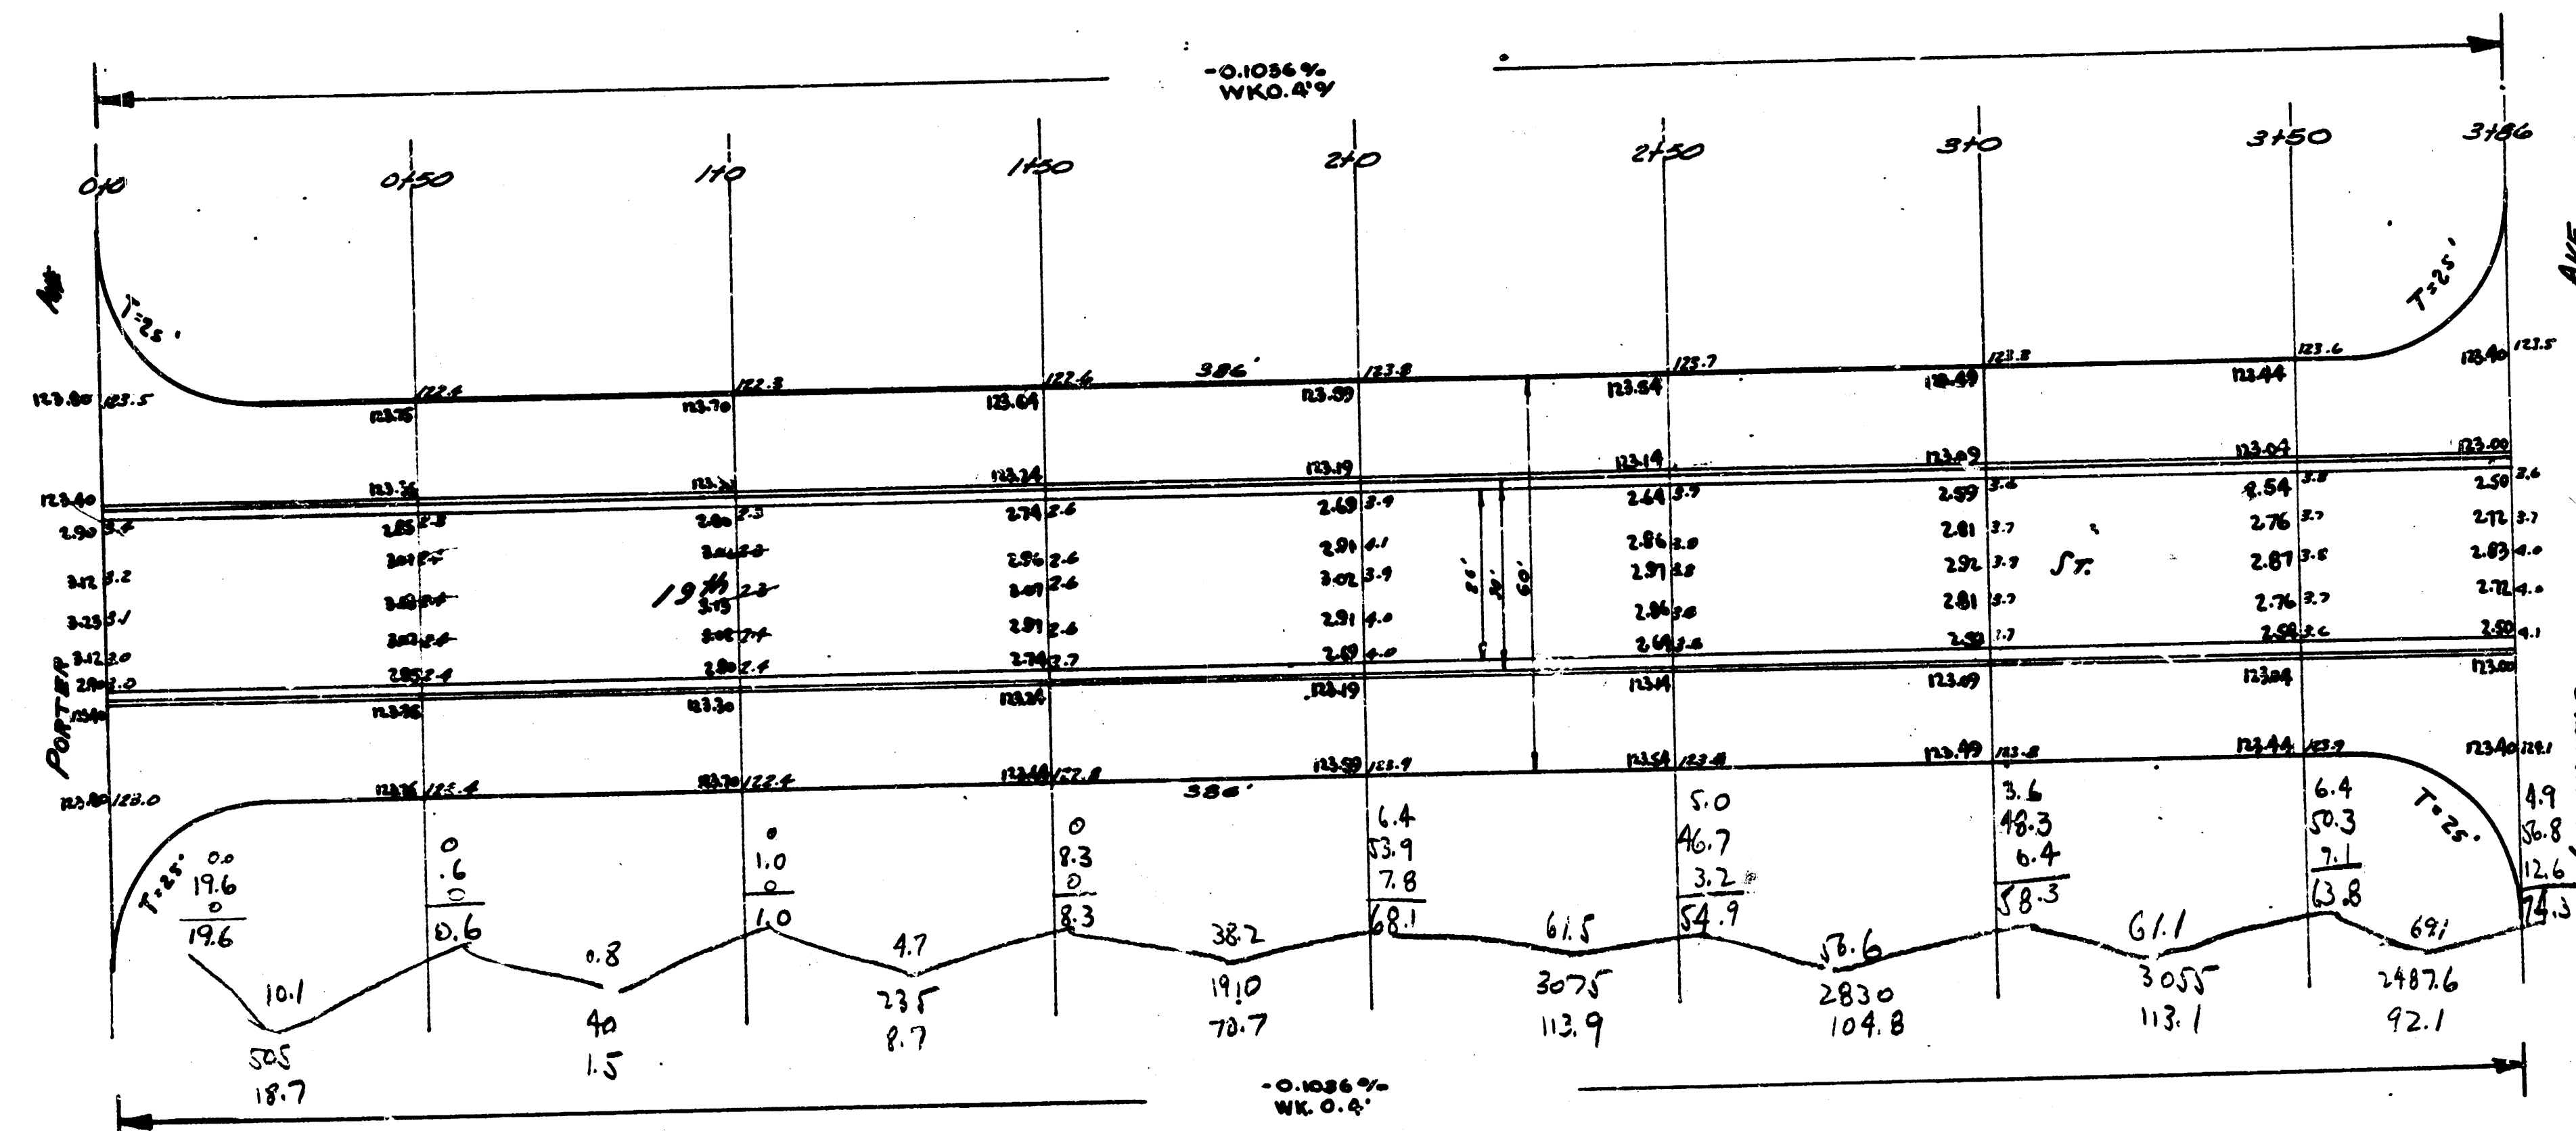

Prop
18.7
1.5
9.7
20.7
113.9
104.8
113.1
92.1
523.5
+10%
578.9 c. yds



19 TH ST
EL PORTER to N. 11 TH FIELD
ASPHALTIC CONCRETE 26-2-30
CITY OF WICHITA, KANSAS
ENGINEERING DIVISION
L.K. WHITE CITY ENGINEER
JUL 1937

4 13 3 5