
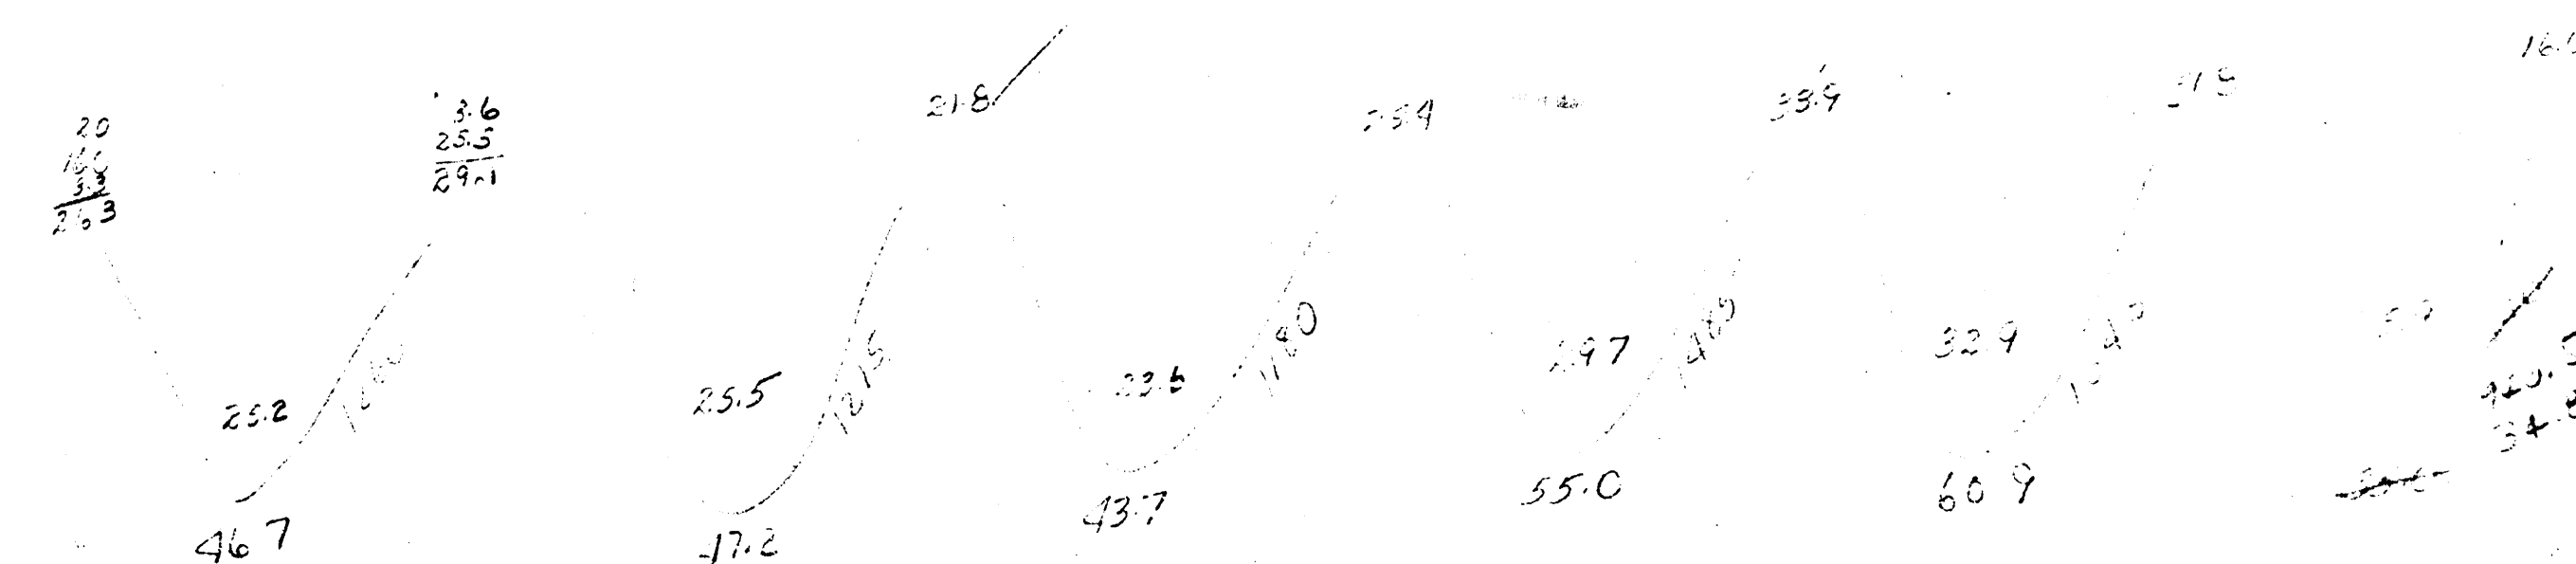


11-6-7 (p. 14-17)

BM. 124.62 "Z" in Zollinger Nend of W.K. SE cor. 19th f Payne.
BM. 121.74 "G" in Globe E end radius SE cor. 19th f Salina.

Total Property
288.5
+1.1% 28.9
317.4 cu yds

Triang
16.7
47.2
43.7
55.0
55.9
35.0
75.555

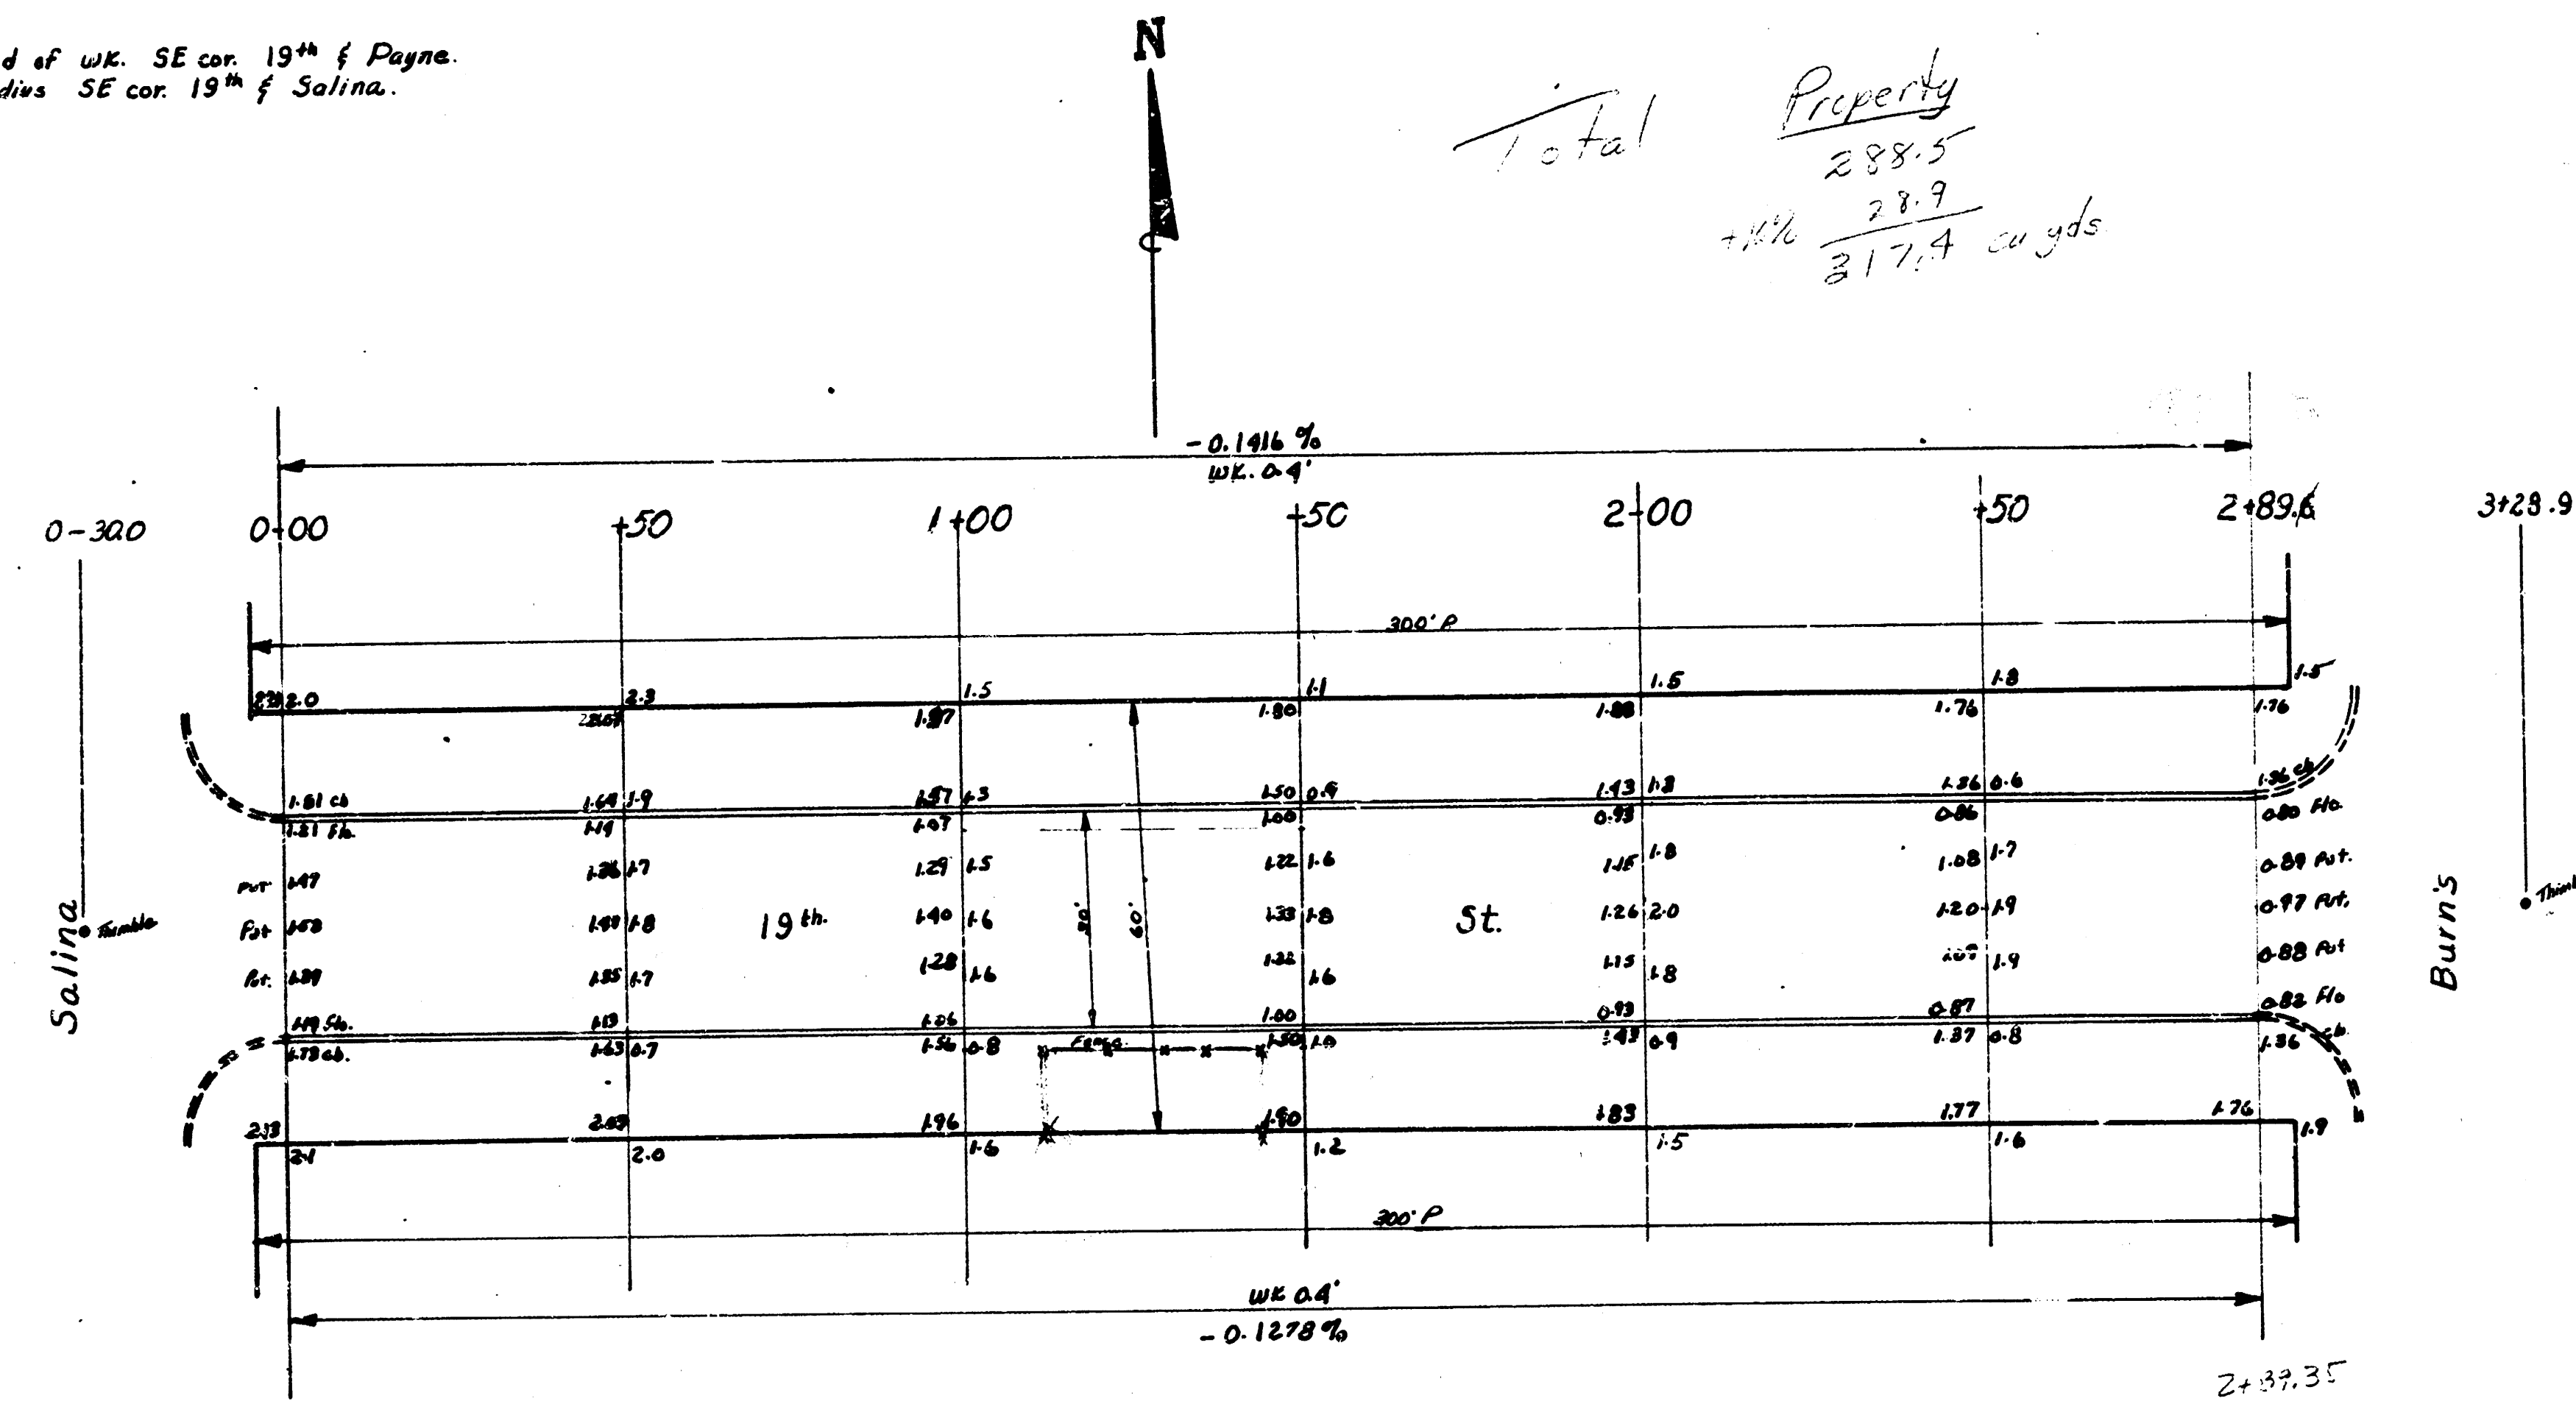

4 dr.

19th St.
EL Salina WL Burns
30' Conc. & Ch
City of Wichita, Kansas
L. K. White City Engineer
Sept 1950 Proj No. C10-127

7 8 9 10