
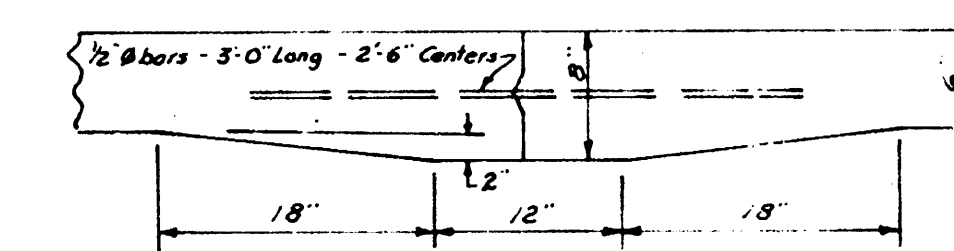


BM 12056 6" in Globe S end return SE cor 21st & Cleveland.
 B.M. 12206 NW cor conc porch Ho# 2044 Indiana

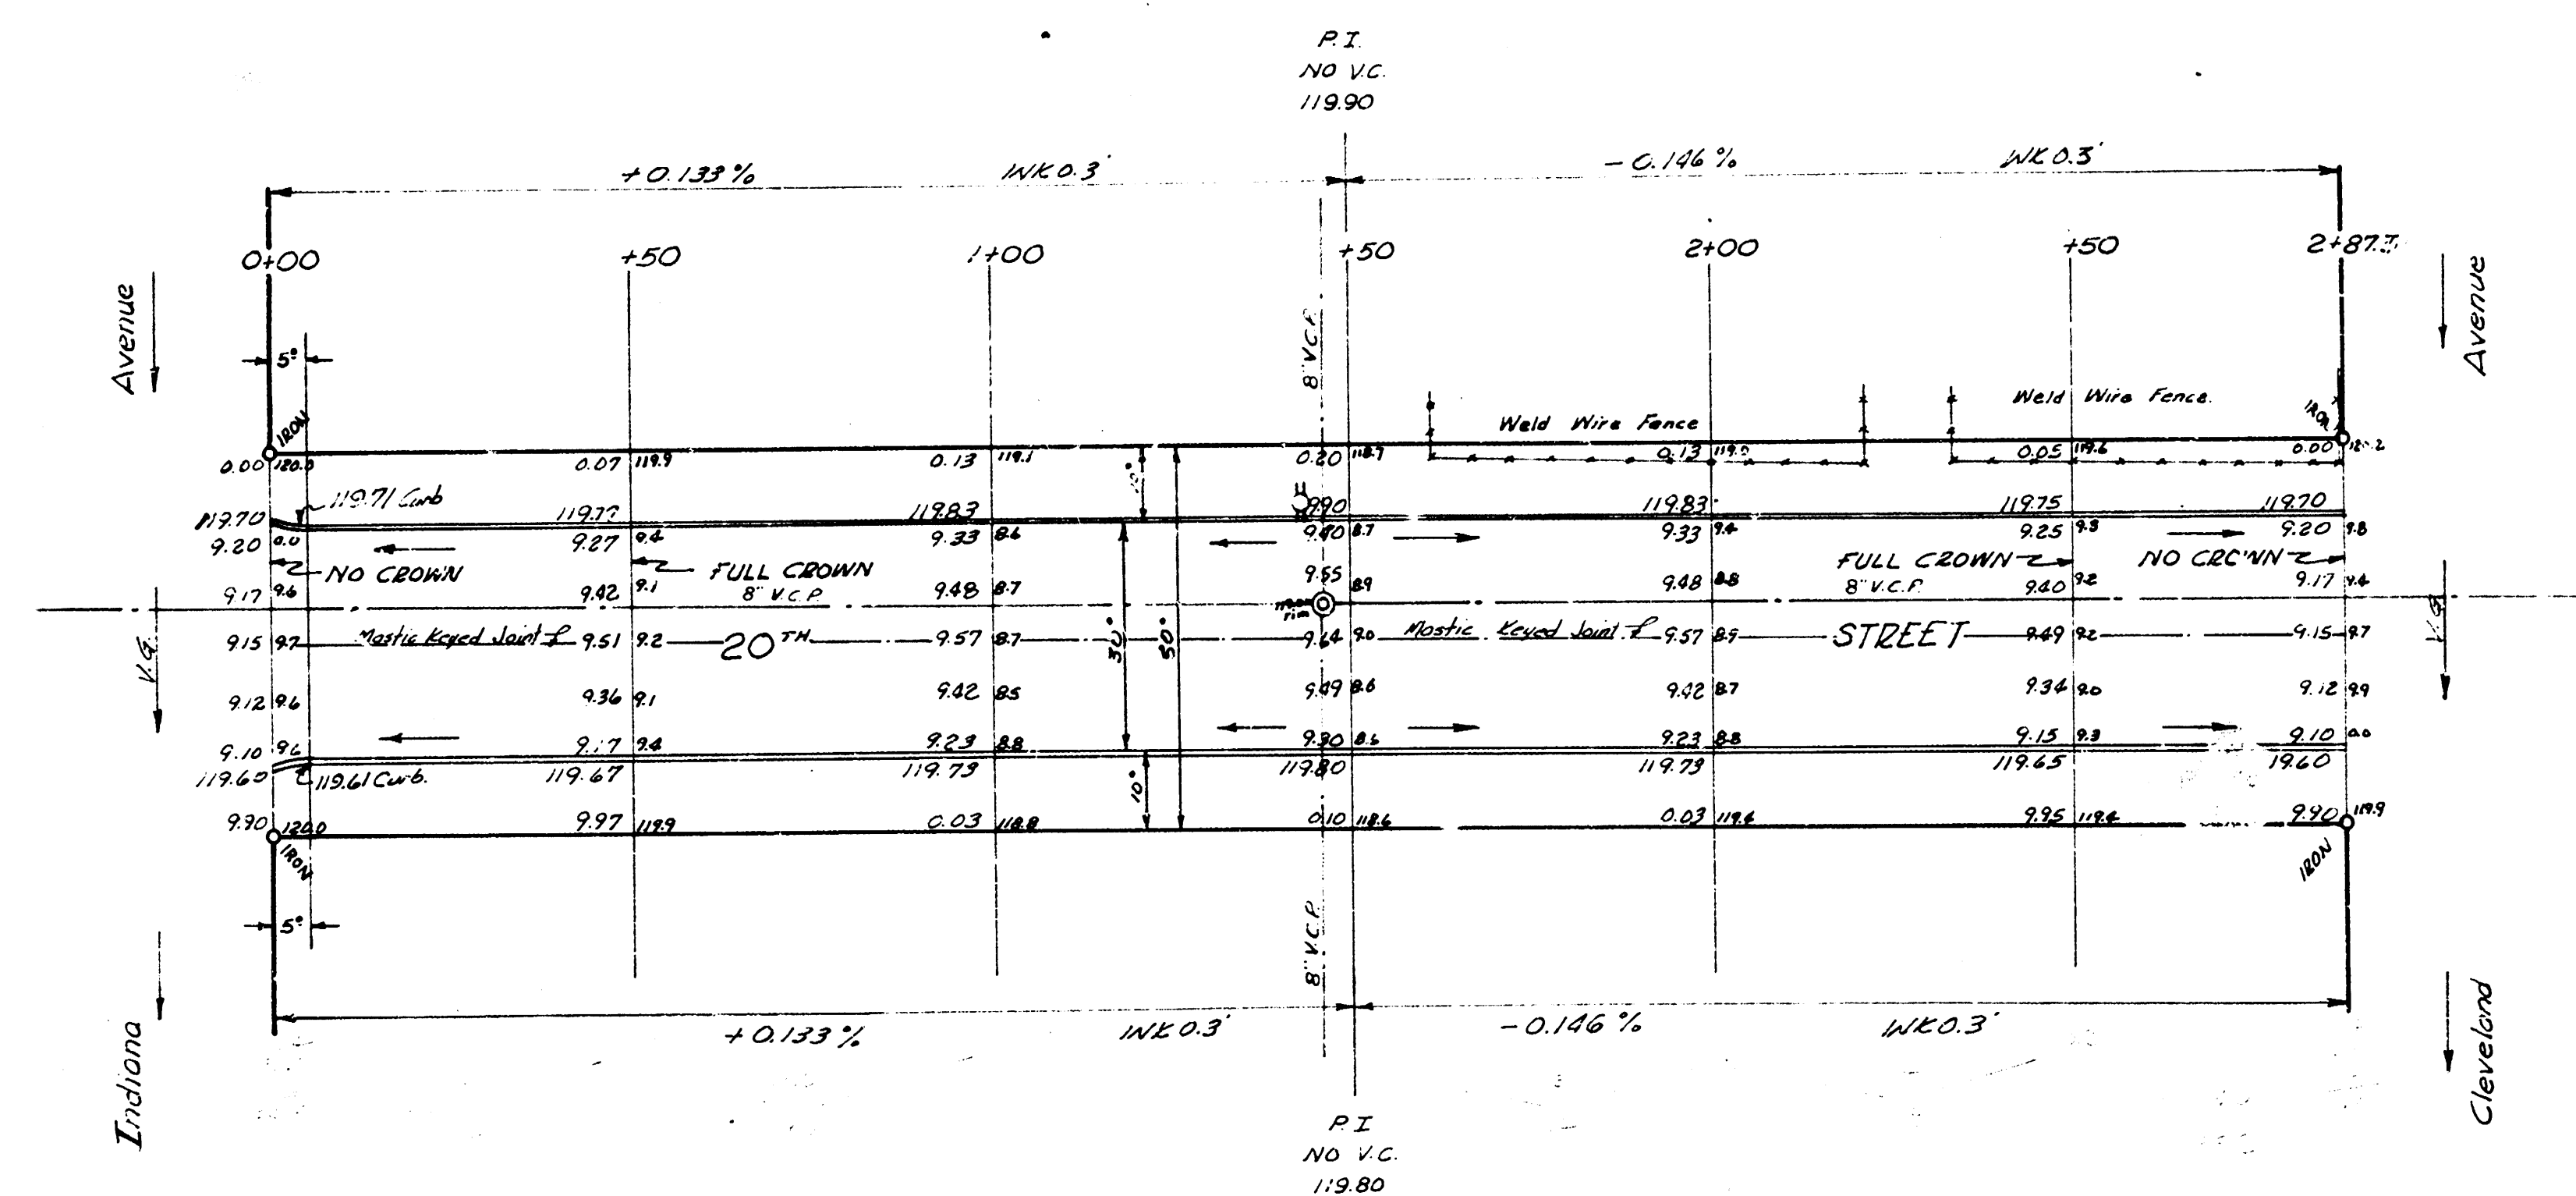

DETAIL of MASTIC KEYED JOINT
 No Scale

20TH STREET
 EL Indiana to WL Cleveland
 30' Conc & Cb.
 CITY OF WICHITA, KANSAS
 B.E. SMITH CITY ENGINEER
 July, 1957 PROJ. NO. C17-15