


B.M. 130.52 "6" in Globe on Wk. S.S. Drive of #2002 N. Grove

Wk. 0.4'
+0.842%

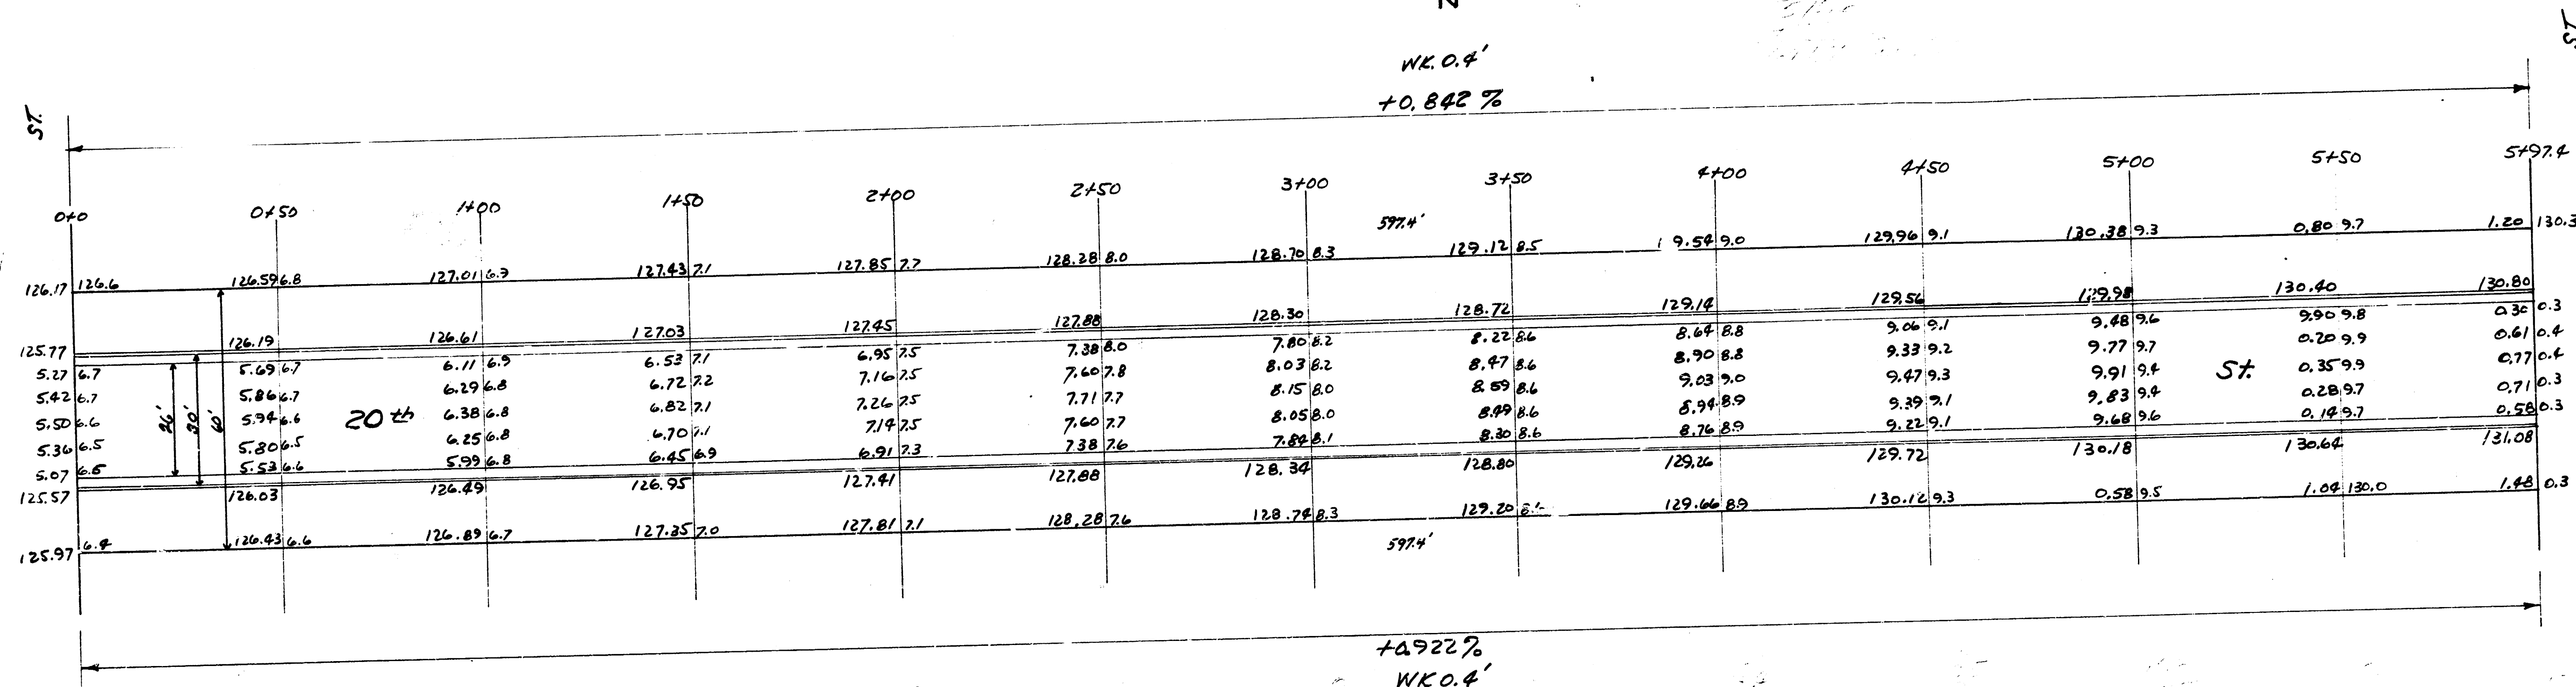

+0.922%
Wk. 0.4'

20th ST.
E.L. Madison — W.L. Grove
26'-2'-30' AC.
City of Wichita, Kansas
L.M. White City Engineer
August 1998 Project CR-119