
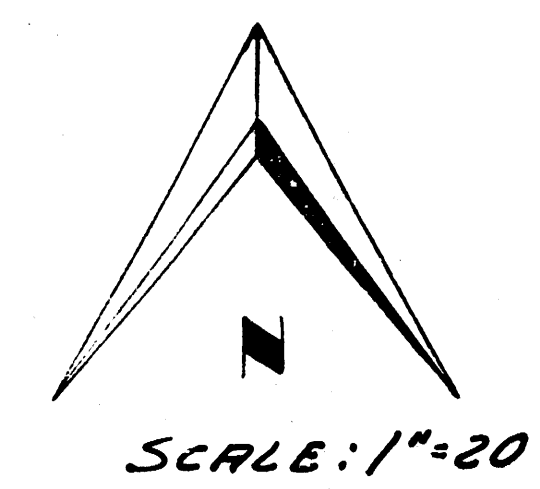



B. M. S.E. COR. CONC. PUGH, HOS. S.W. COR. 17<sup>TH</sup> & HOOD 124.42  
 B. M. STD. N.E. COR. 17<sup>TH</sup> & HOOD - 121.24

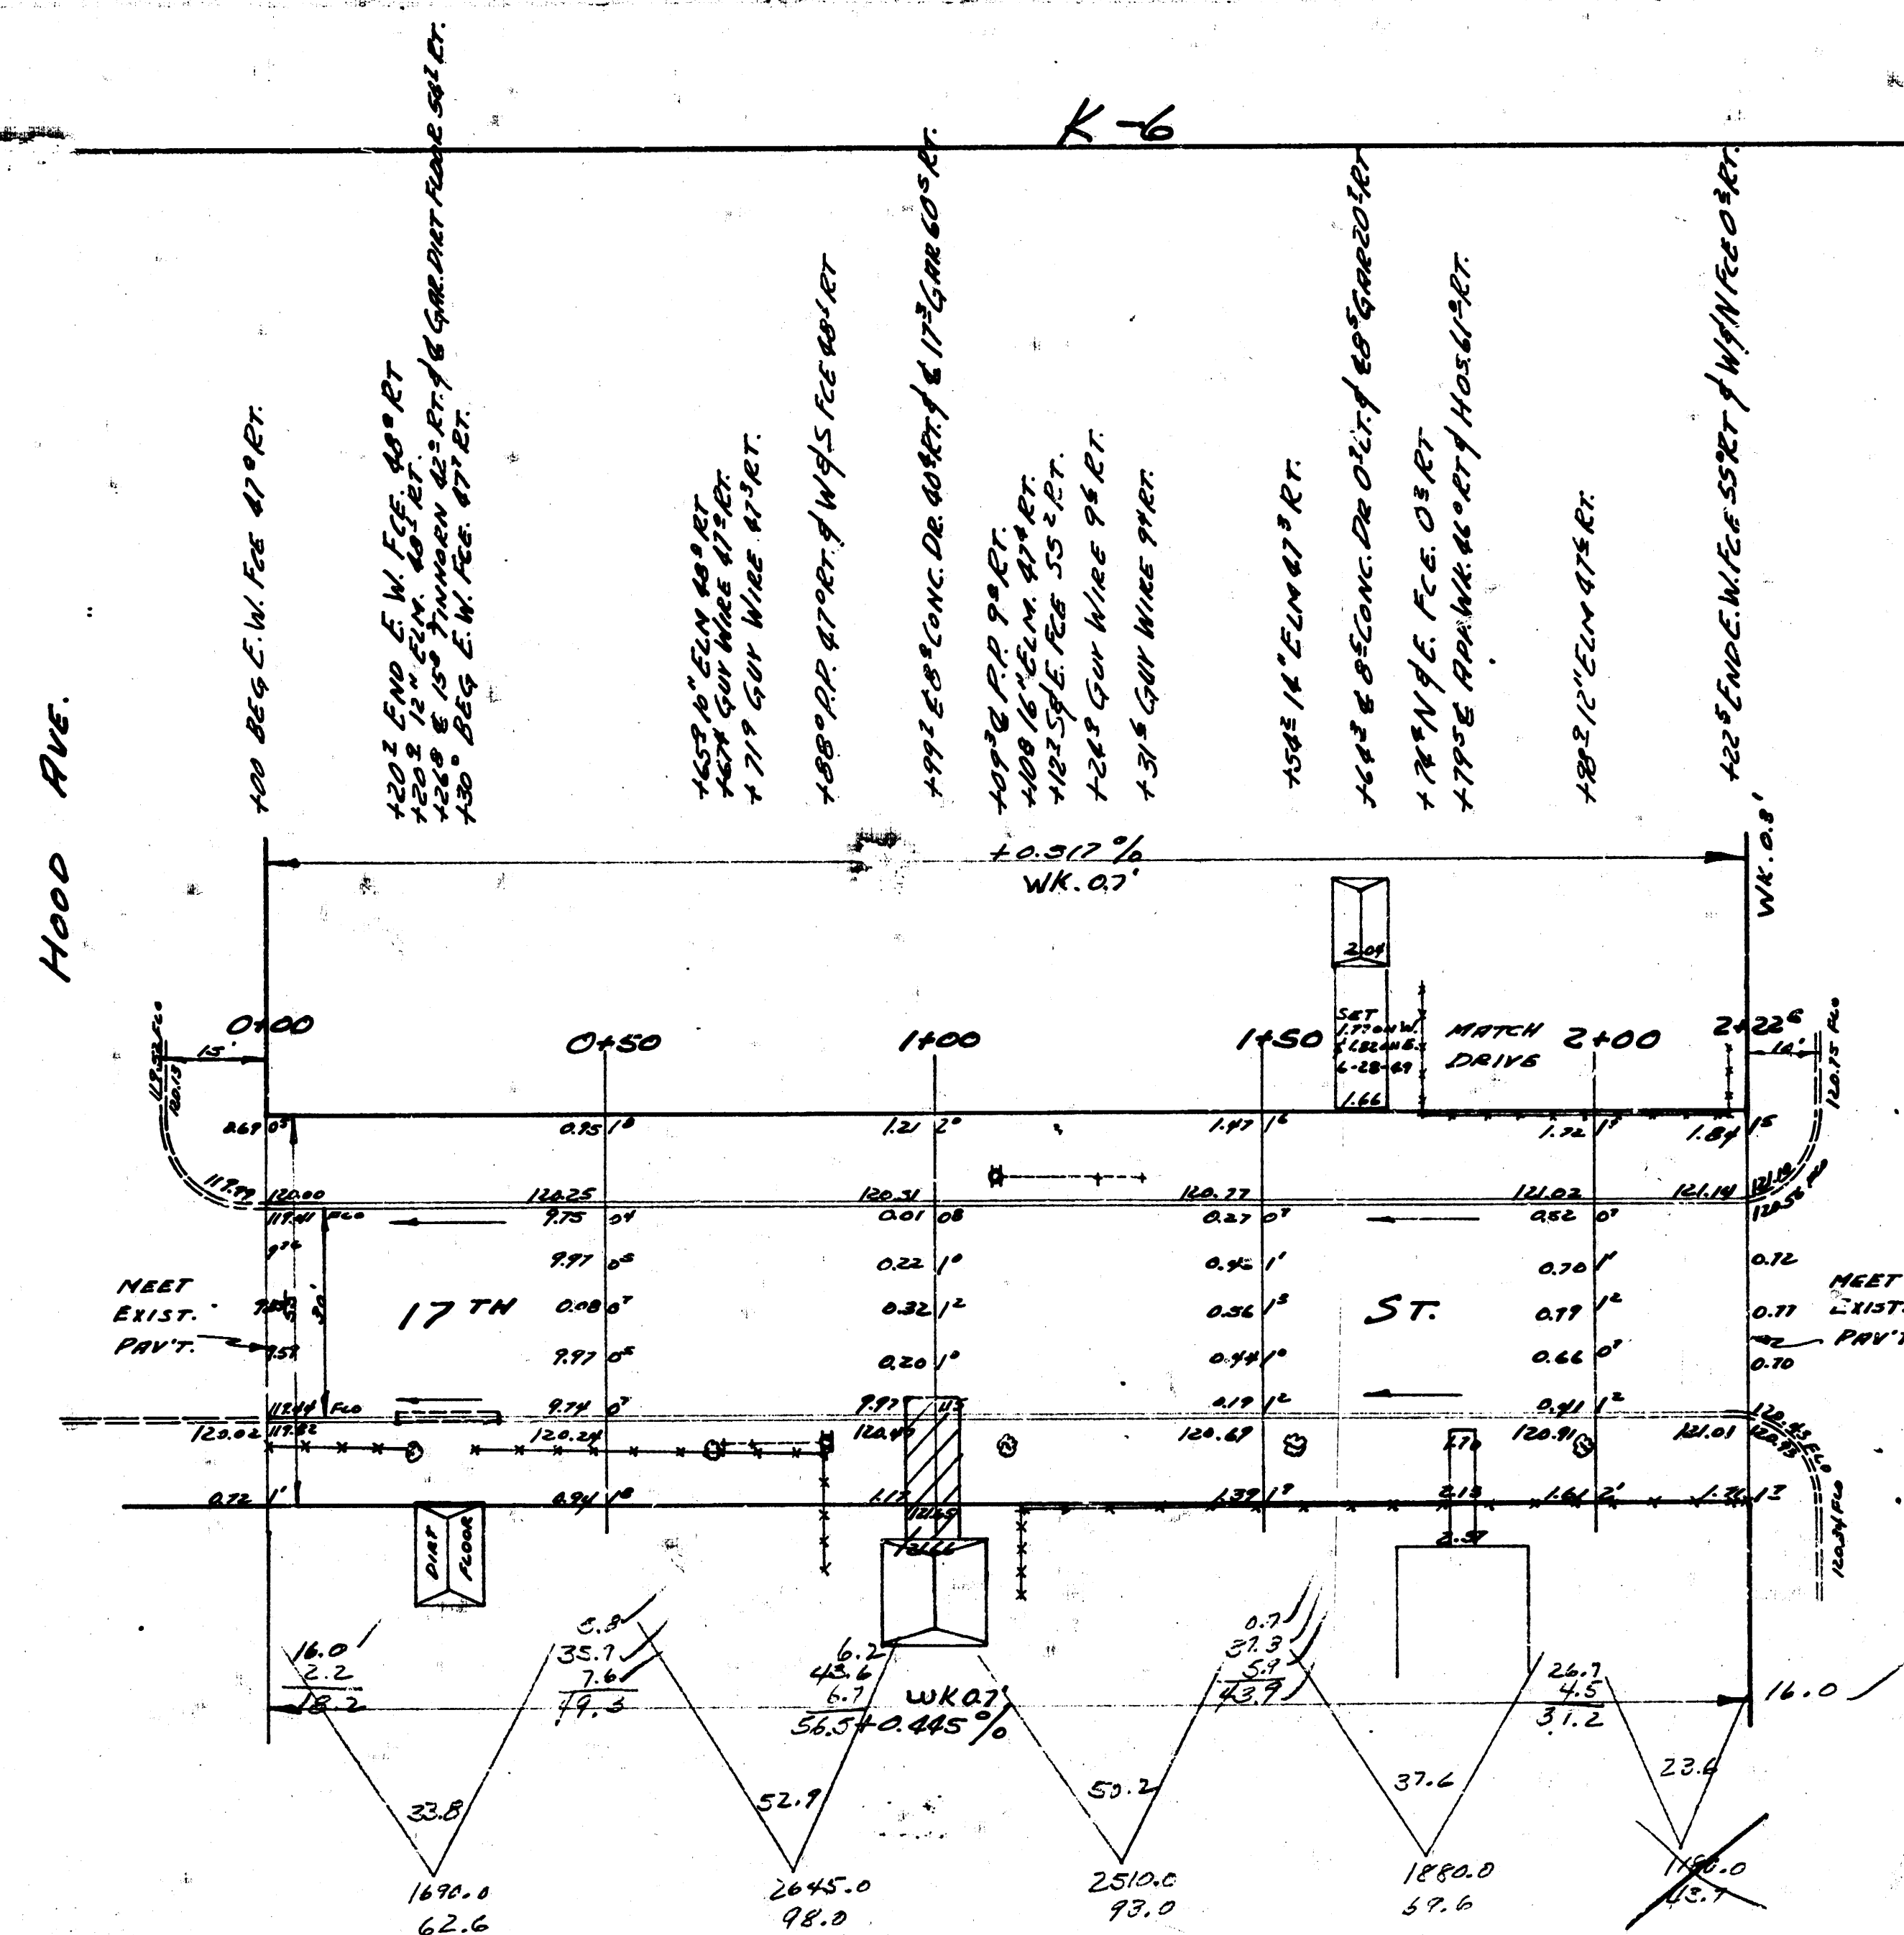

TOTALS

| CITY | PROP.          |
|------|----------------|
| 10.0 | 366.9          |
|      | 26.7           |
|      | 403.6 CU. YDS. |

NOTE: STATIONING ON N.R.

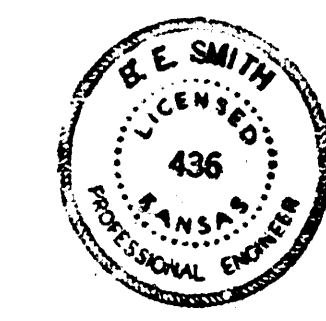

17<sup>TH</sup>  
 E.L. HOOD TO W.L. PAYNE  
 30' CONC. & CB.  
 CITY OF WICHITA, KANSAS  
 L.K. WHITE CITY ENGINEER  
 JULY 1952 PROJ. NO. C12-7