


BM - 124.87 RR spike NE side HLP SW cor 17th & St Paul.
 BM - 124.78 RR spike NE side HLP SW cor 17th & Edwards.

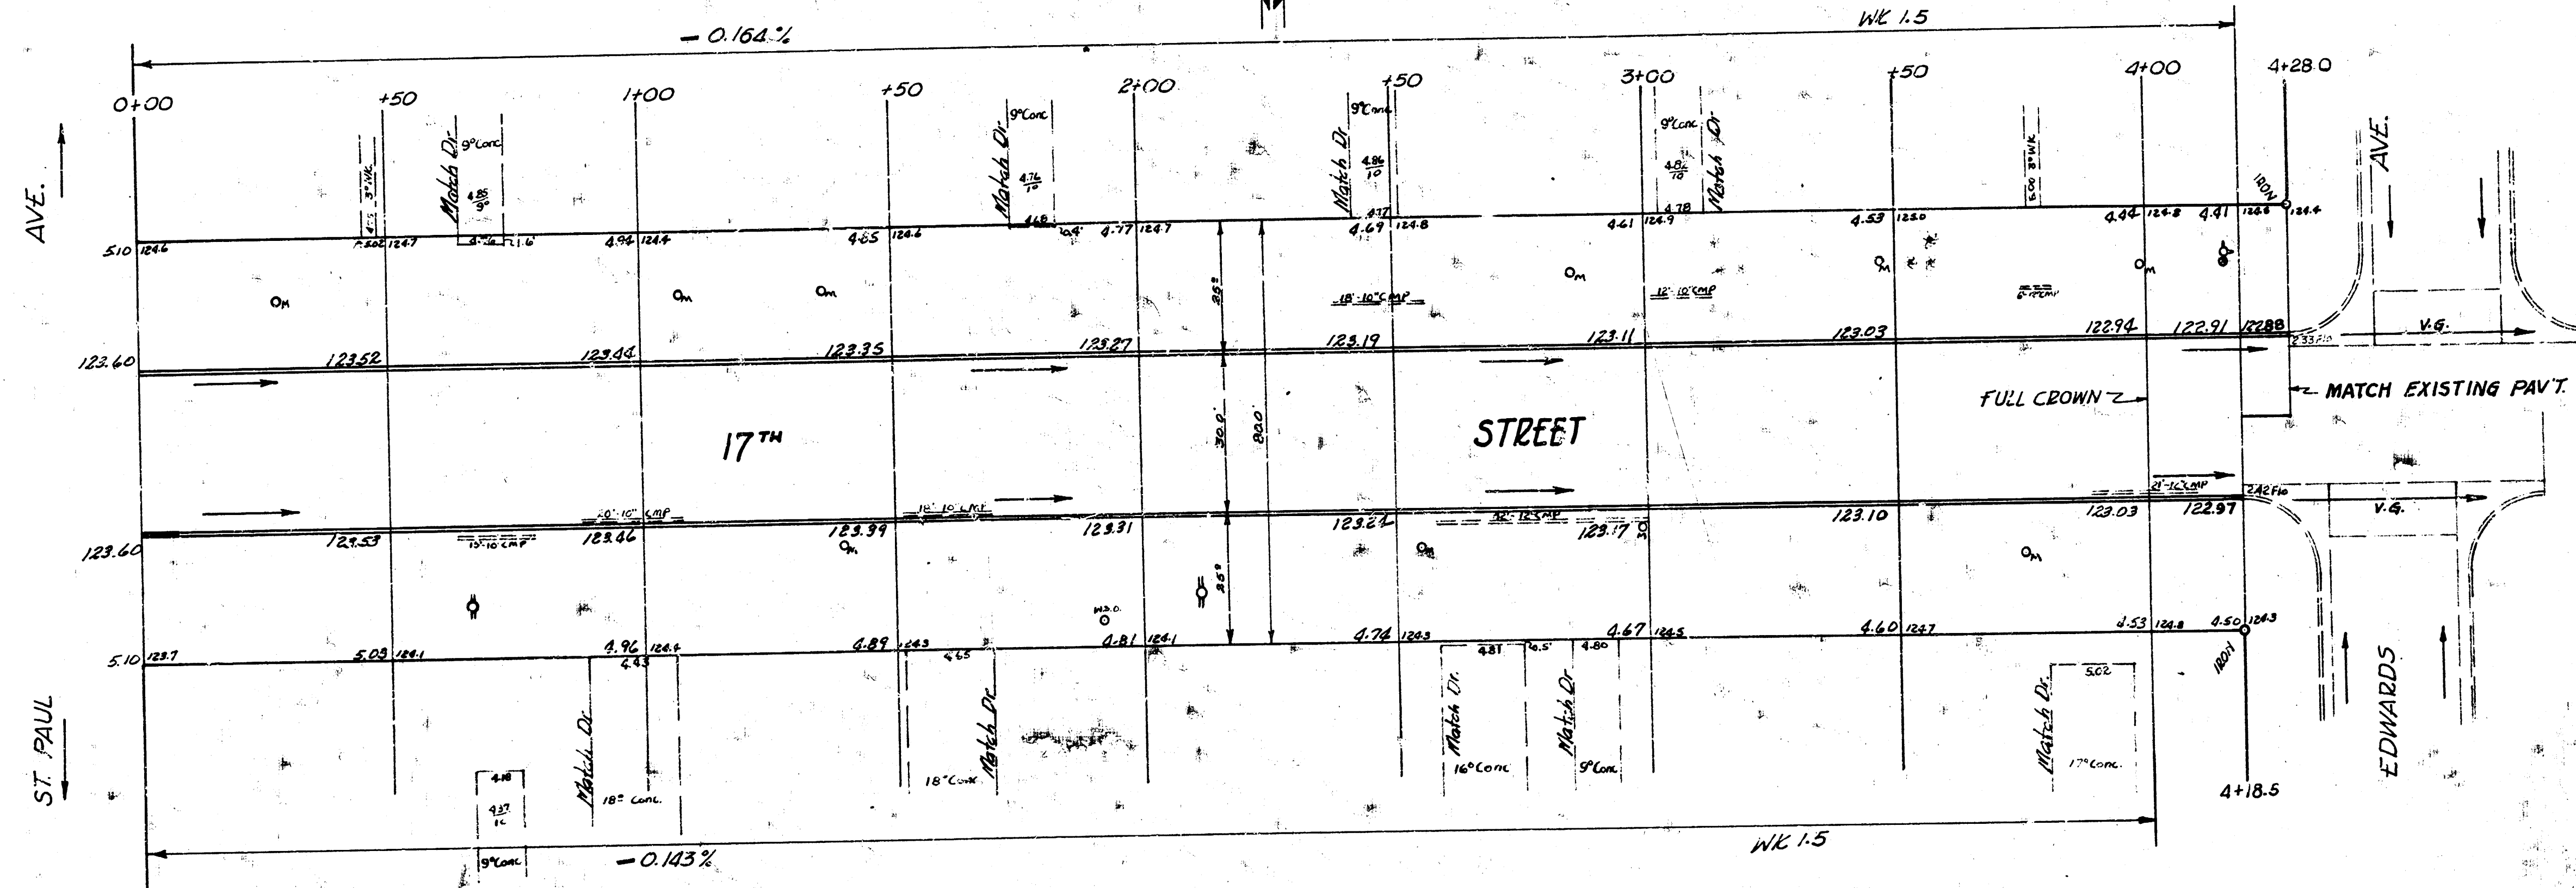

BY MS MS
 1958

Sheet 1 of 2.

17TH STREET
 EL St Paul to WL Edwards
 30' Conc & Cb
 CITY OF WICHITA, KANSAS
 B.E. SMITH CITY ENGINEER
 APRIL 1958 PROJ NO C16-186

