


1941
12TH ST. - EL. WASHINGTON TO EL. WABASH
30' CONC. with Int. Cb

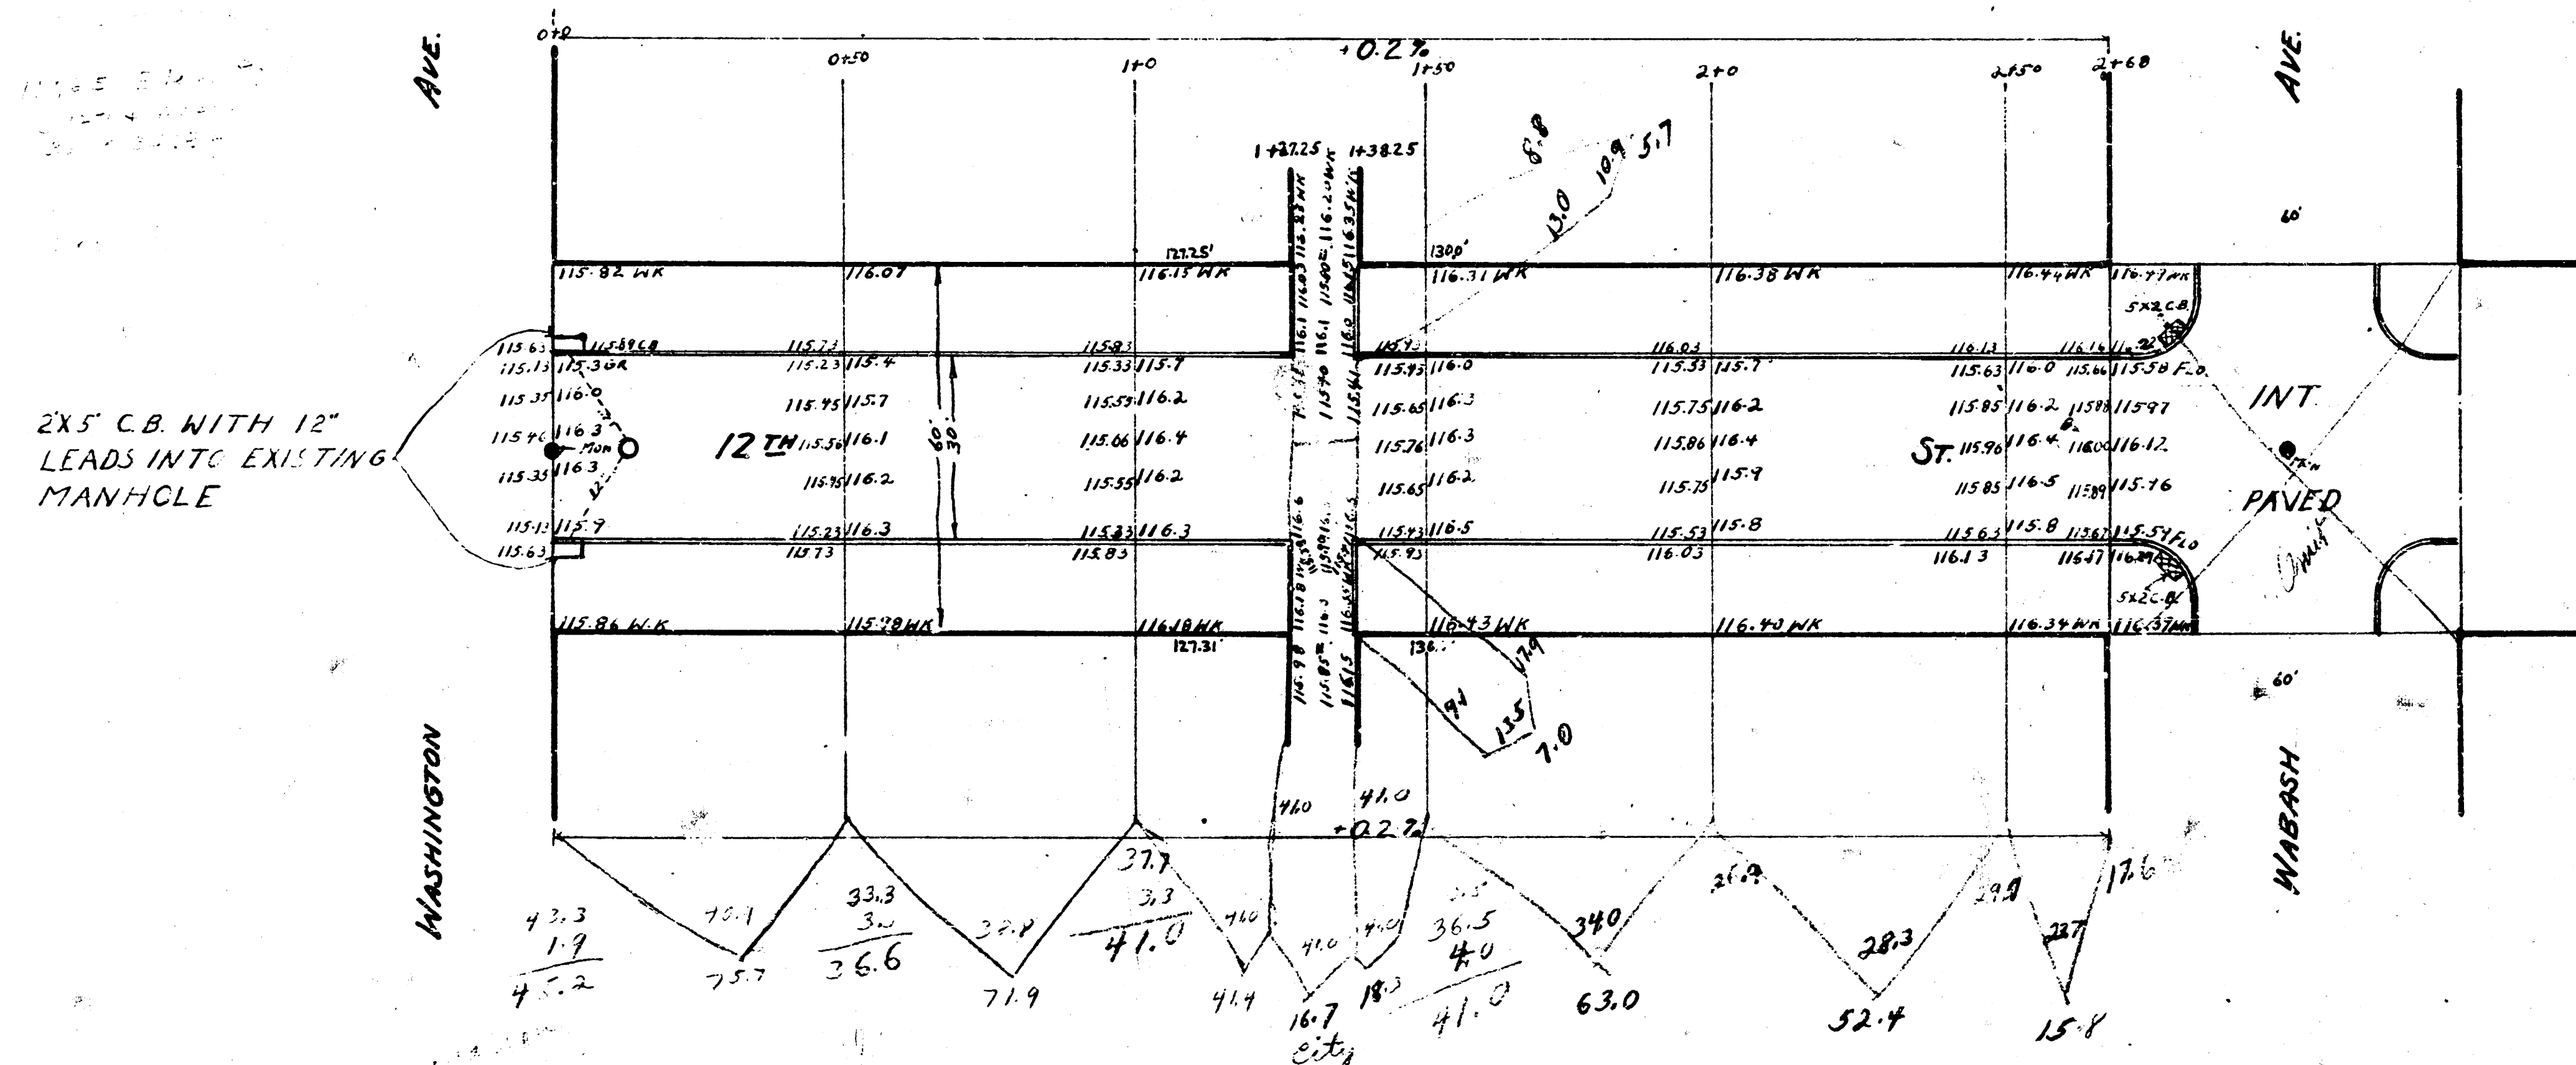

B.M. 116.18 STANDARD S.W. WASH. +13TH
B.M. 115.82 "IN MOORE BK. NK E. NE. WASH. +12TH

PROPERTY	CITY
75.7	16.7
71.9	7.0
41.4	5.7
11.3	29.4
6.0	
52.4	
15.8	
338.5	

PROPERTY	CITY	TOTAL
338.5	33.9	372.4
29.4	2.9	32.3
		GRAND TOTAL 404.7