



BM "W" in G.W. LeFever Walk in N.W. Cor. 12th & Poplar 12028
 Baseline = 6' 12" St. Gang East

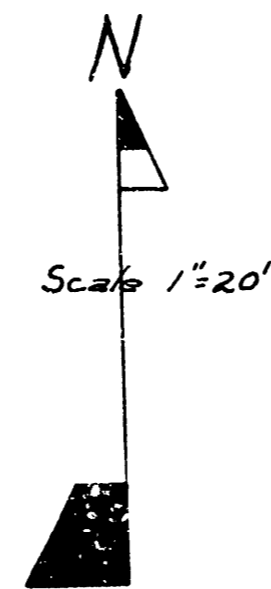

NOTE TO FIELD ENGINEER & CONTRACTOR: REMOVE 2 JOINTS OF EXISTING GOALS ON EITHER SIDE OF INTERSECTION; WARP TO MEET NEW FORM

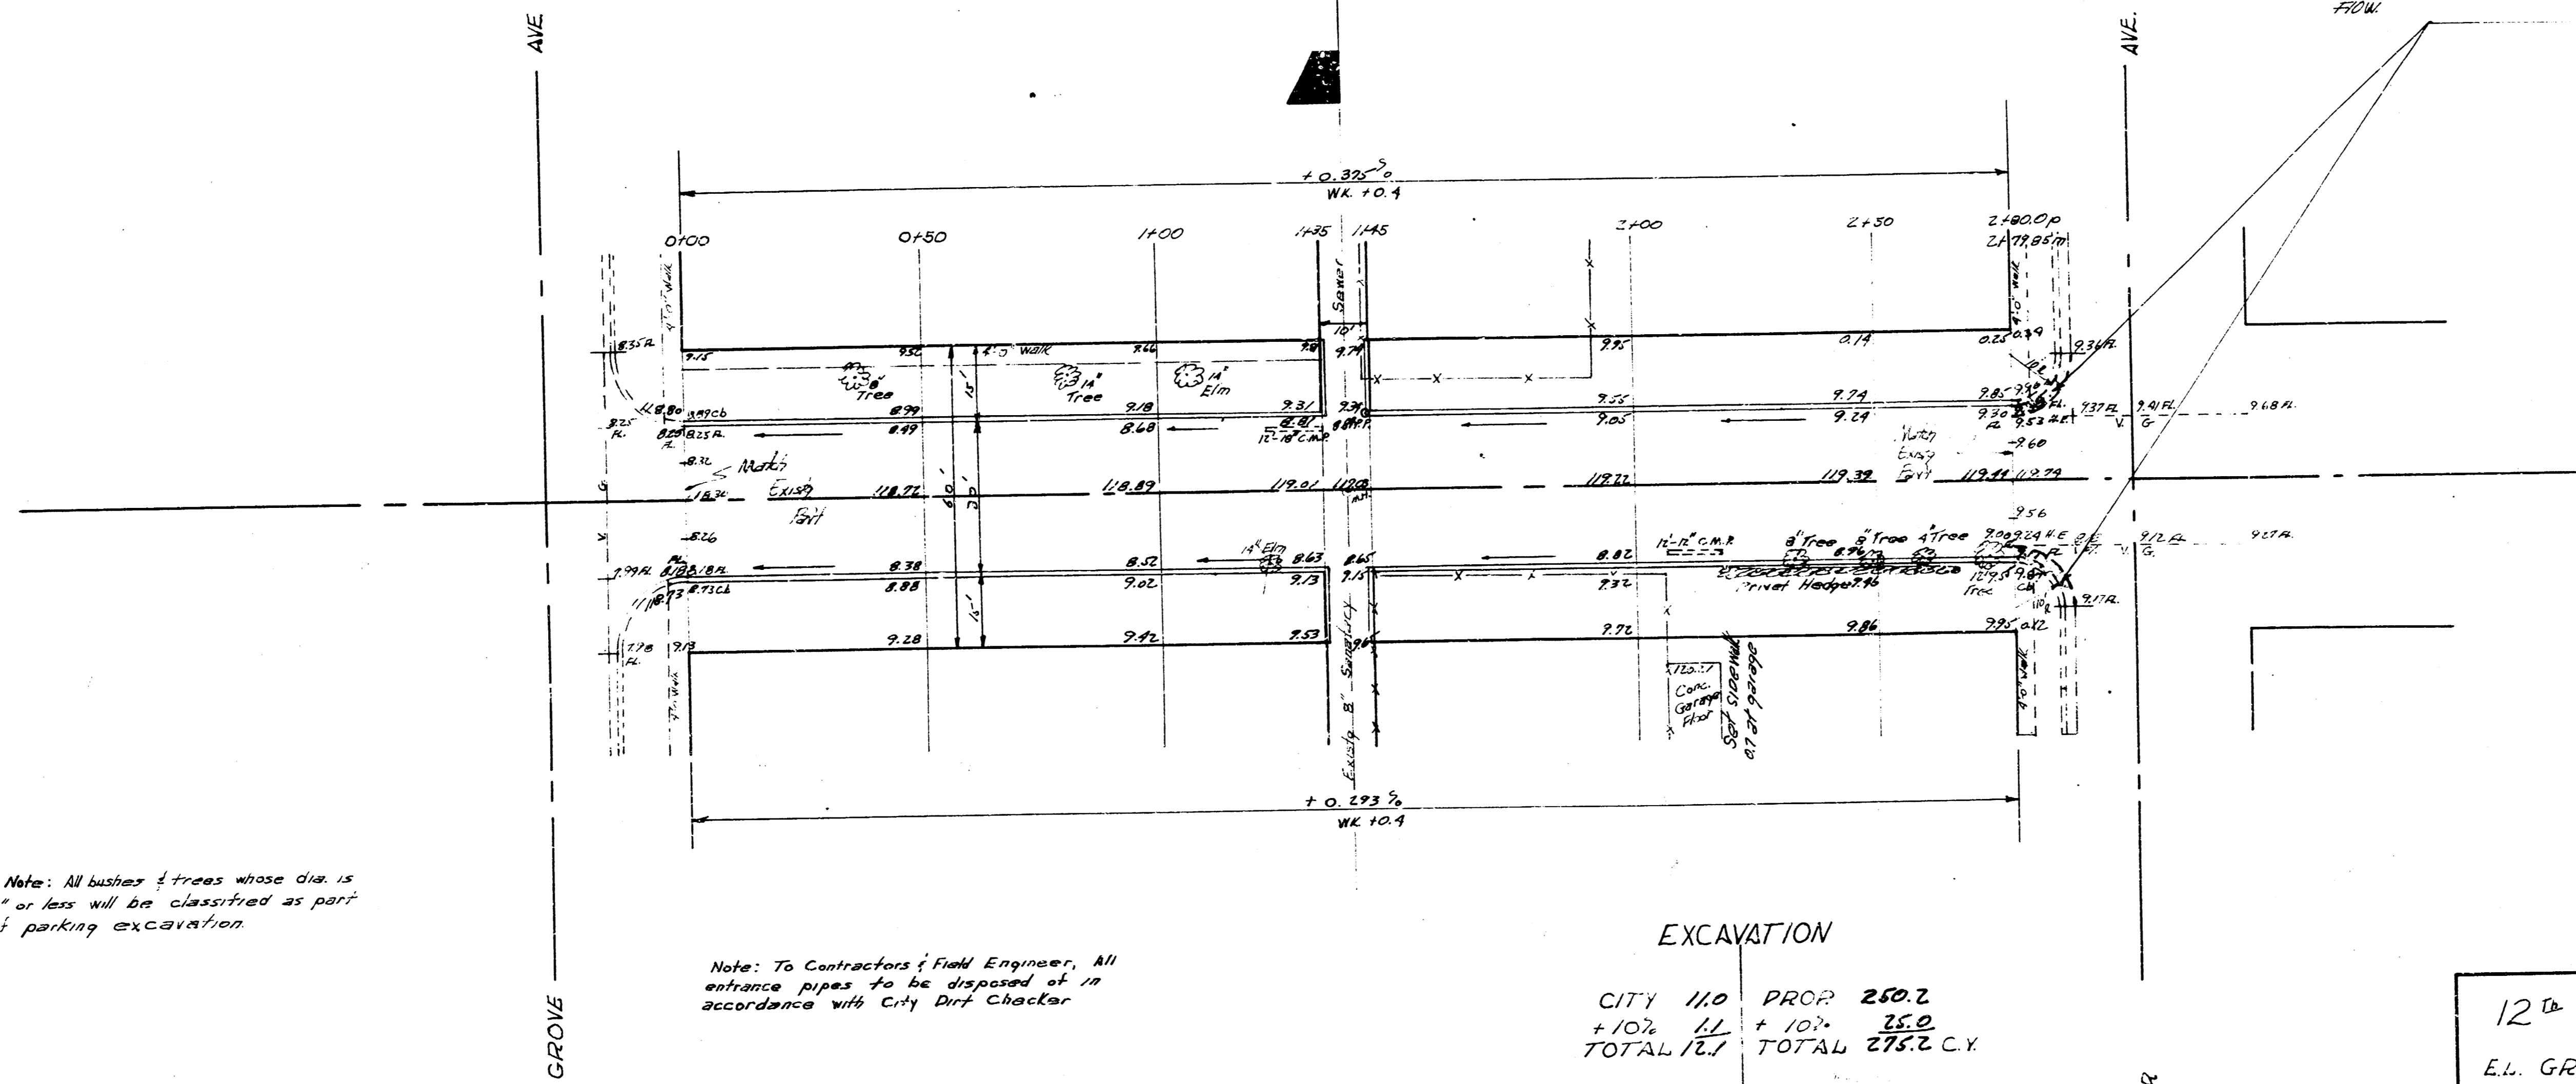

Note: All bushes & trees whose dia. is 3" or less will be classified as part of parking excavation.

Note: To Contractors & Field Engineer, All entrance pipes to be disposed of in accordance with City Dept. Charter.

EXCAVATION

CITY 110	PROP 250.2
+10% LL	+10% 25.0
TOTAL 121	TOTAL 275.2 C.Y.

12th STREET
 E.L. GROVE - W.L. POPLAR
 30' CONC & CB.
 CITY OF WICHITA, KANSAS
 B.E. SMITH CITY ENGINEER
 DATE AUG. 1958 PROJ NO. C18-42

