



B.M. 13045 S.F. cor. conc. porch, H.O. #1653 Sabin.
Baseline & stationing on north property line

NOTE:
Existing surface shall be removed separately and paid as sq yds of surface removed. Volume of surface is included in excavation quantities.

NOTE:
Install 1" Premolded Expansion Joints at 60' intervals.

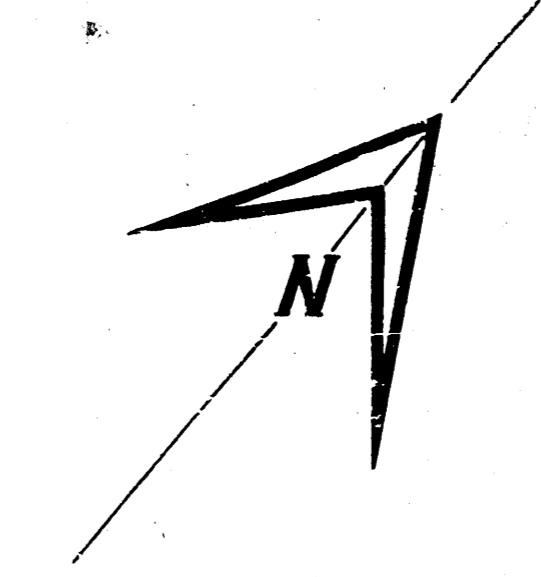

1" = 20' 0"

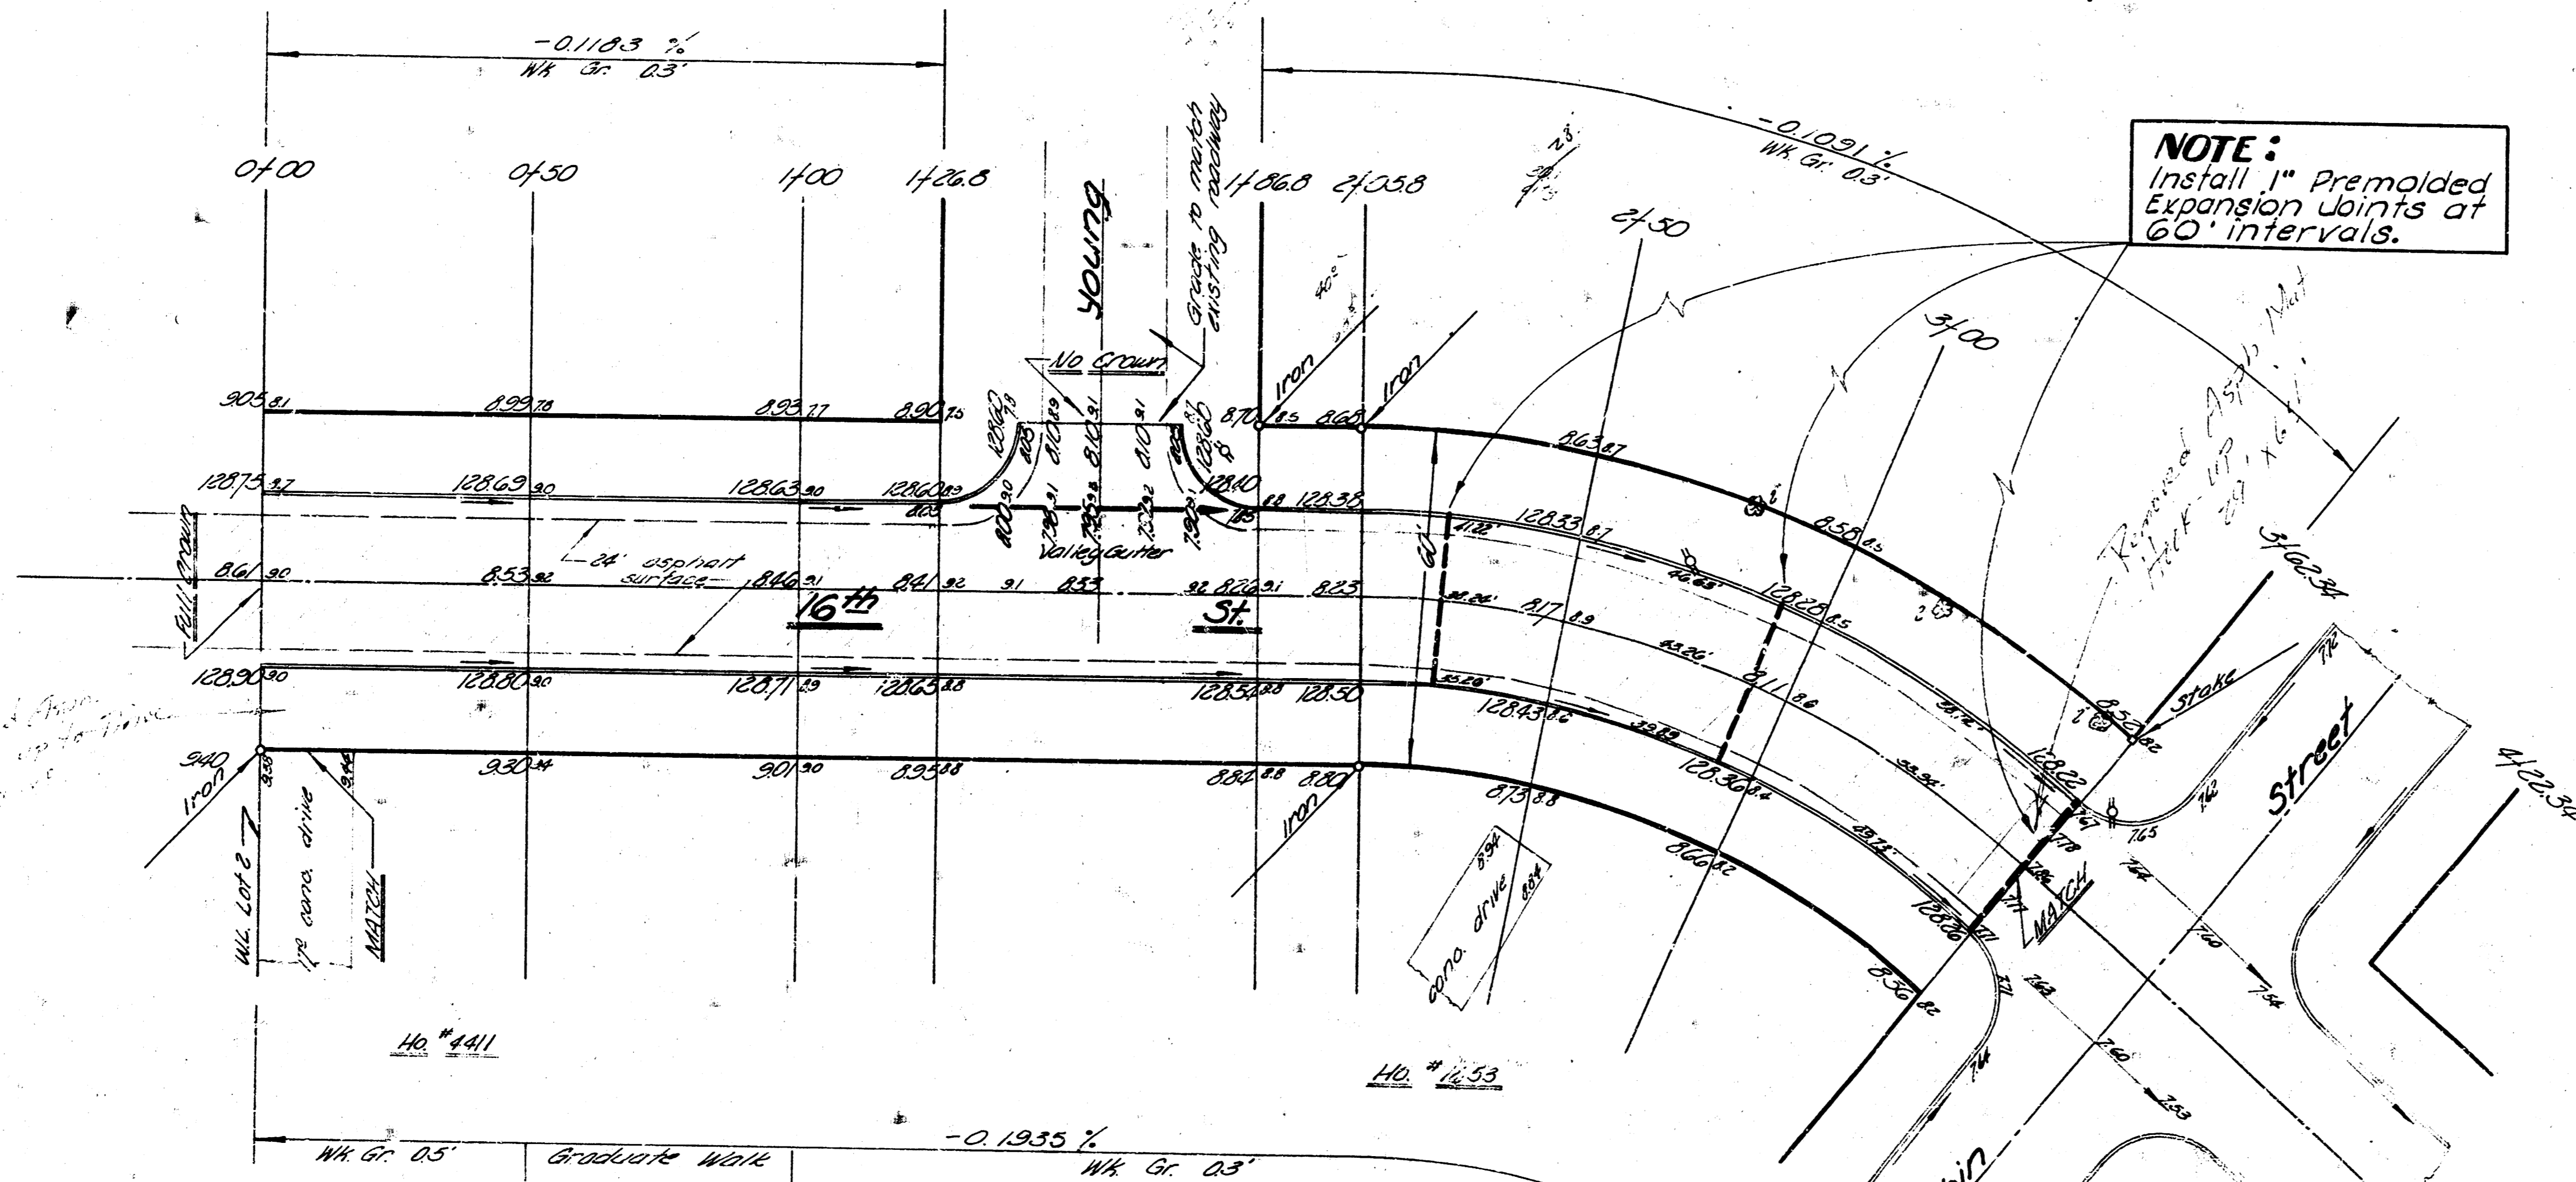

CURVE DATA

Length = 156.54' on N.E. $R = 222.56'$
 $\Delta = 40^\circ 18' 00''$ Min per ft = 7.7327

Sta	ARC	Chord N.E.	Chord S.W.	Chord E.W.	Defl.	E Defl.
3+33.8						
3+30	44.2	44.15	42.74	33.62	5° 41' 22"	5' 41' 22"
3+00	50	49.09	48.39	39.01	6° 26' 10"	11' 07' 32"
3+23.34	62.34	62.4	60.0	47.34	8° 01' 28"	20' 00' 00"

Excavation

1700	1.2
429.2	1.1
48.9	1.2
478.3	2.5



16th St
 W.L. Lot 2, Blk 2, W. Lynn 4th
 Addition to W.L. Sabin
30' CONC. & CB.
 B.E. Smith City Engineer
 Date: Sept. 1961 Proj. No. C11-32