


B.M. 125.77 E. in P. & S. W. E. SE Cor. FAIRVIEW & 17TH.
B.M. 122.04 E. in P. & S. W. N.W. Cor. FAIRVIEW & 16TH.
B.M. 125.50 E. in P. & S. W. Hy. D. SW. Cor. PARK PLACE & 16TH.

Bea Gooenbecke Sta. 3145
BOTH SIDES STREET.

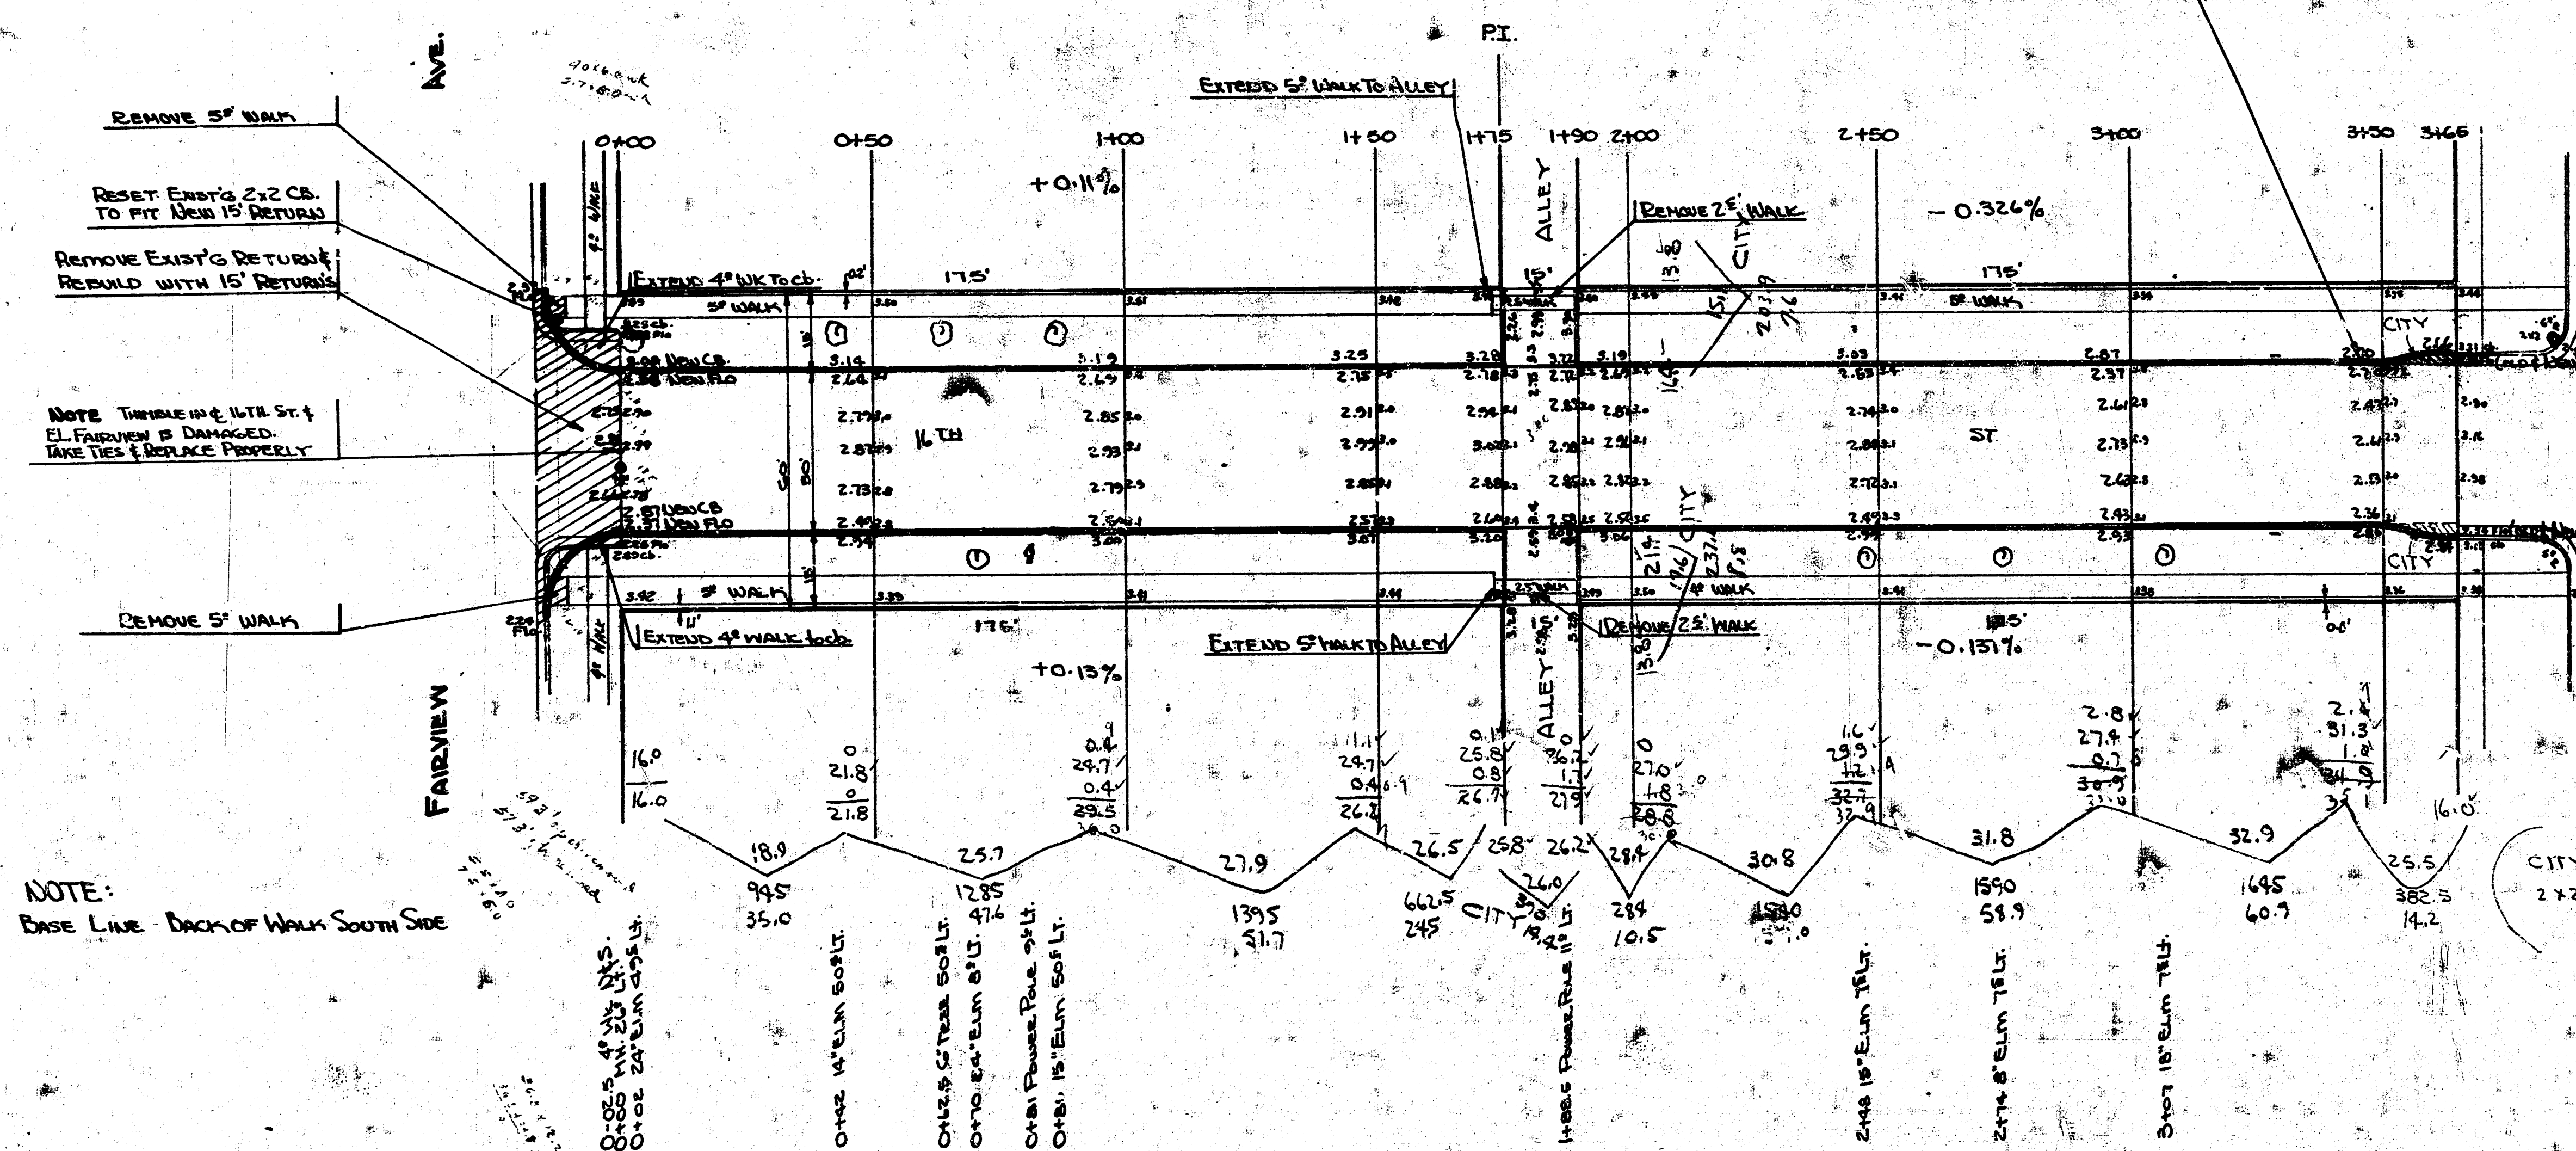

NOTE:
BASE LINE - BACK OF WALK SOUTH SIDE

AVE.
REMOVE ENOUGH EXIST'G CB.
TO WARP IN NEW CB @ PARK PLACE

PARK PLACE

CITY EXCAV. FOR GOOSENECKS.
 $2 \times 2.5 \times .5 \times 15 = \frac{37.5}{27} = 1.4 \text{ Cu. Yds}$

PROPERTY

35.0
47.6
51.7
29.5
129.5
28.0
28.0
62.0
4.2

360.3 +10%
396.3

396.3 Total Cu. YDS EXCAV.


CITY

14.4
71.6
8.8
- 1.4

32.2 +10%
35.4

35.4 Total Cu. YDS EXCAV.

SIXTEENTH STREET
EL FAIRVIEW - WL PARKPLACE
30' CONCRETE #CS.
CITY OF WICHITA, KANSAS
A.K. WHITE CITY ENGINEER
DATE 1-23-54 PROJ. NO. C10-199

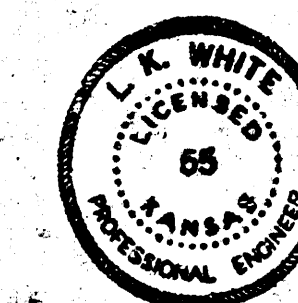

FD