



B. M. 2633 N.E. COR. PARCH 2ND HOUSE N. OF 13TH W.S. SHADOWNLAWN

0104 E CONC. GRAD. POINT N. 200.00

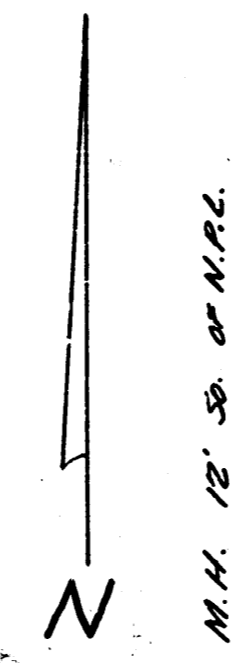

0105 N.H. 12' 30" W.P.C.

0131 E CONC. GRAD. POINT 207.00

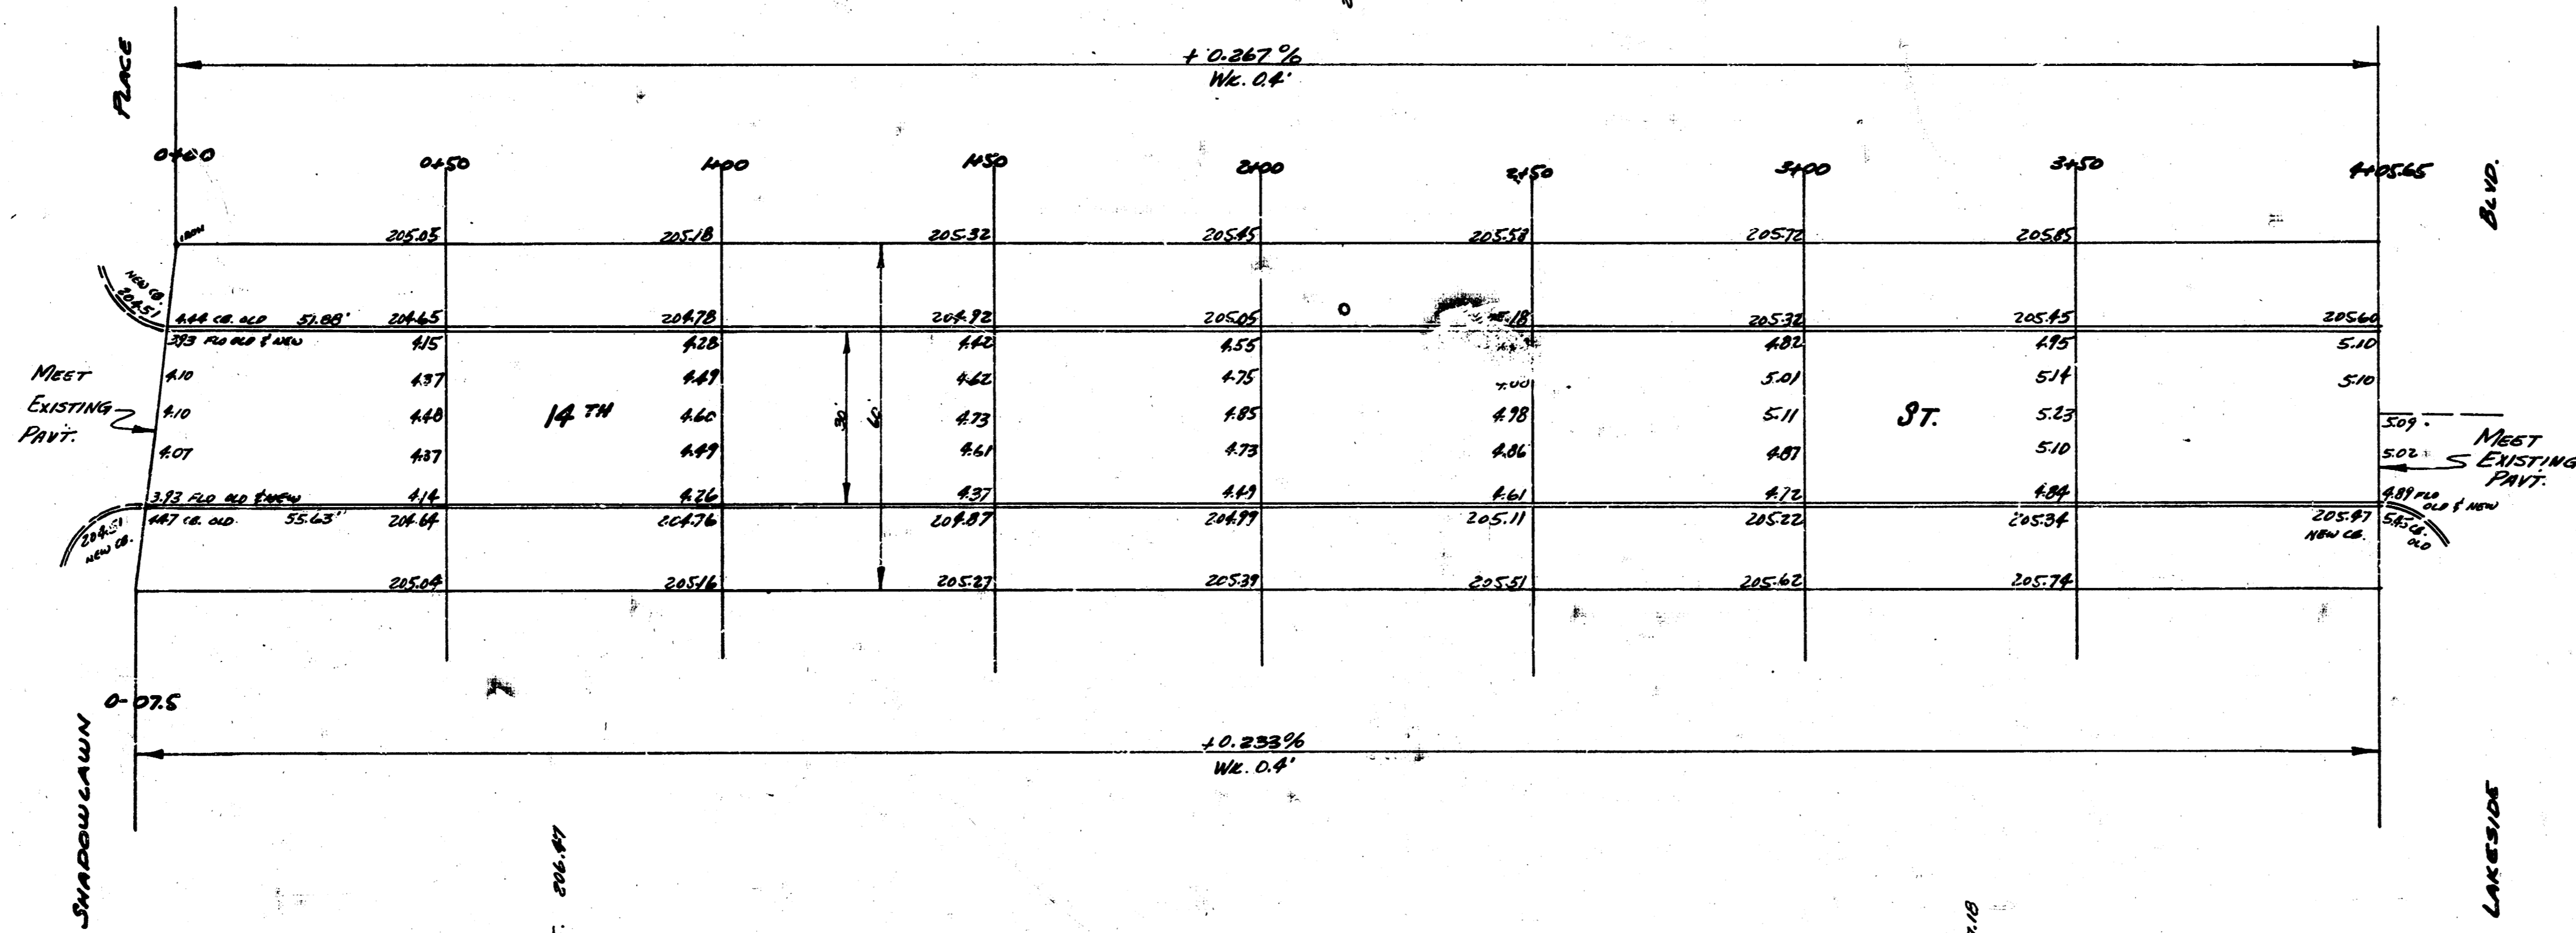

14 TH ST.  
 E.L. SHADOWNLAWN TO W.L. LAKESIDE  
 30' CONC. & CO.  
 CITY OF WICHITA, KANSAS  
 L. K. WHITE CITY ENGINEER  
 JUNE 1949 C. 18-178