


B.M. 150.77 N.W. cor conc. Porch # 1502 N. Volutsia.

B.M. 149.36 N.W. cor conc. Porch # 1504 N. Erie.



PROFES. I  
 316.4  
 315.4  
 245.2  
 117.8  
 56.3  
 56.2  
 1109.3  
 110.9 + 11%  
 122.02 Cu.YDS.

CITY  
 429.8  
 32.0  
 94.1  
 556.7  
 55.7 + 10%  
 612.4 Cu.YDS

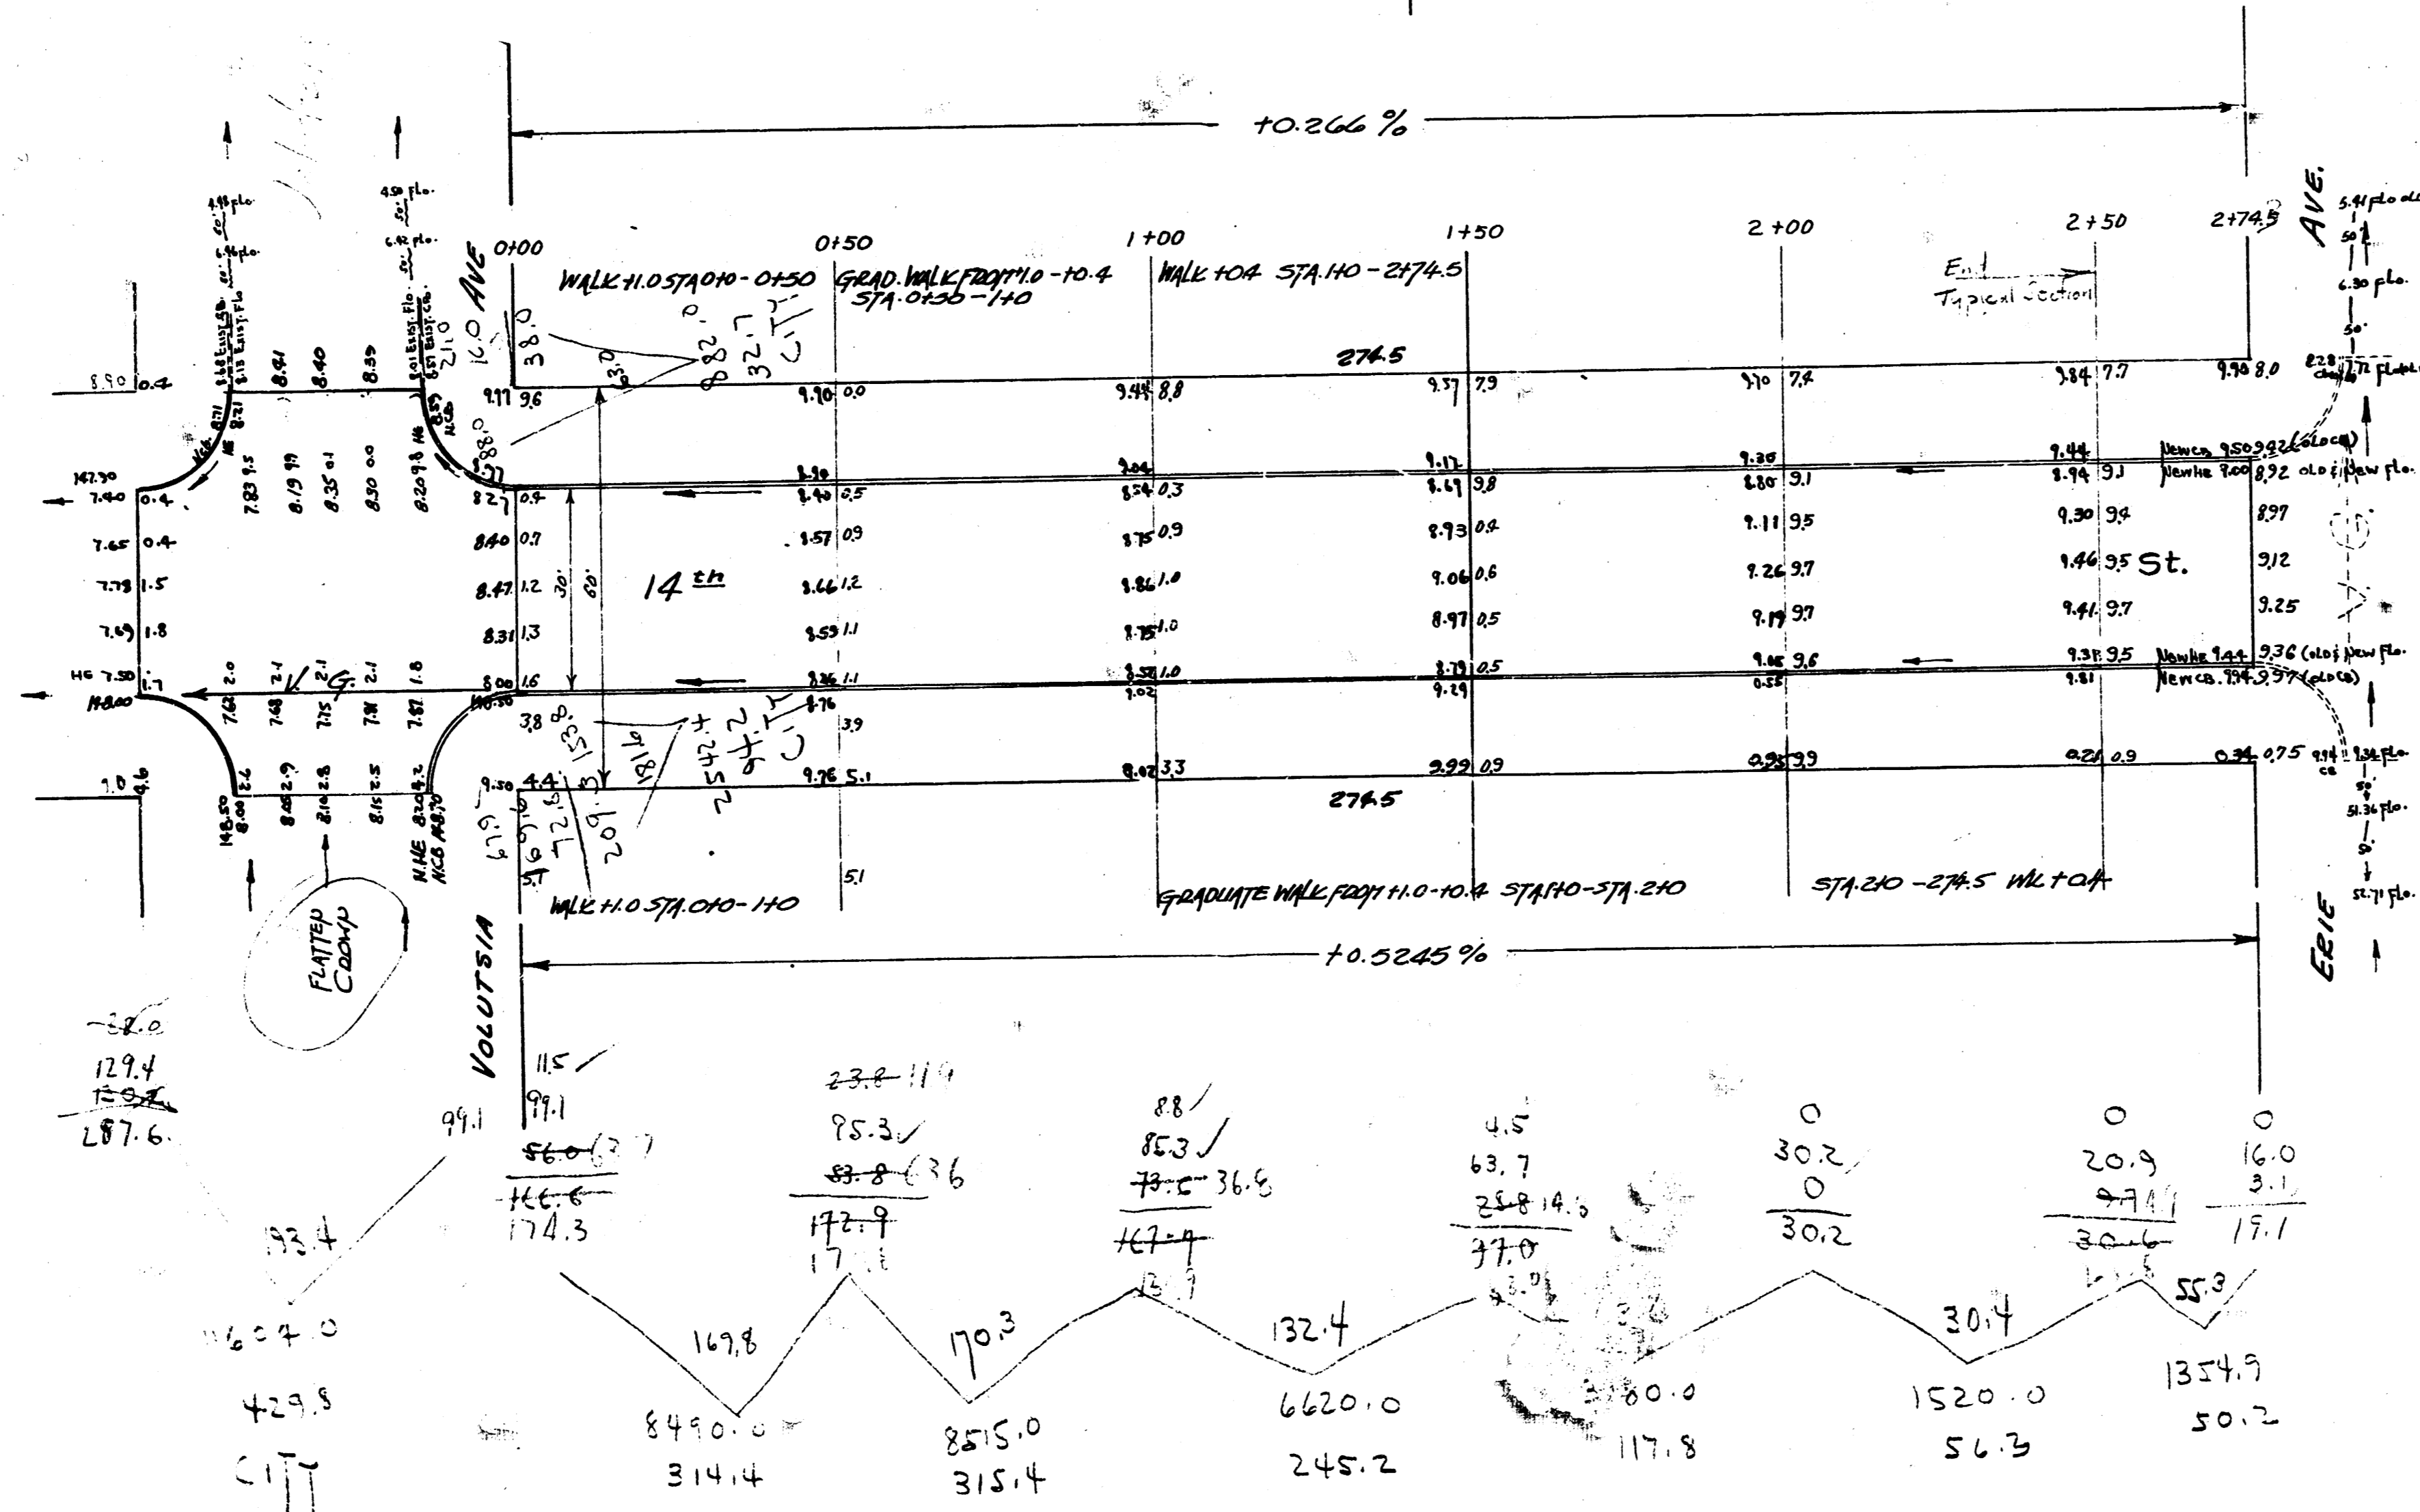

14<sup>TH</sup> ST.  
 E.L. VOLUTSIA TO W.L. ERIE  
 30' CONC. & CO.  
 CITY OF WICHITA, KANSAS  
 L.K. WHITE CITY ENGINEER  
 4-13-99 PROJ. C19-99