



B.M. 170.73 "B" in Blake in 2nd blk. N of intersection blk. NW cor. 14th & Lorraine
Stationing on 6

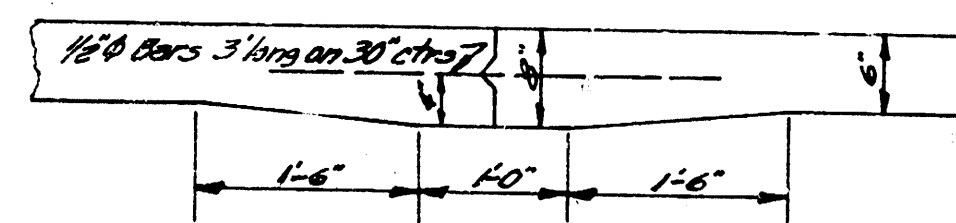

Mastic Joint Detail
No Scale

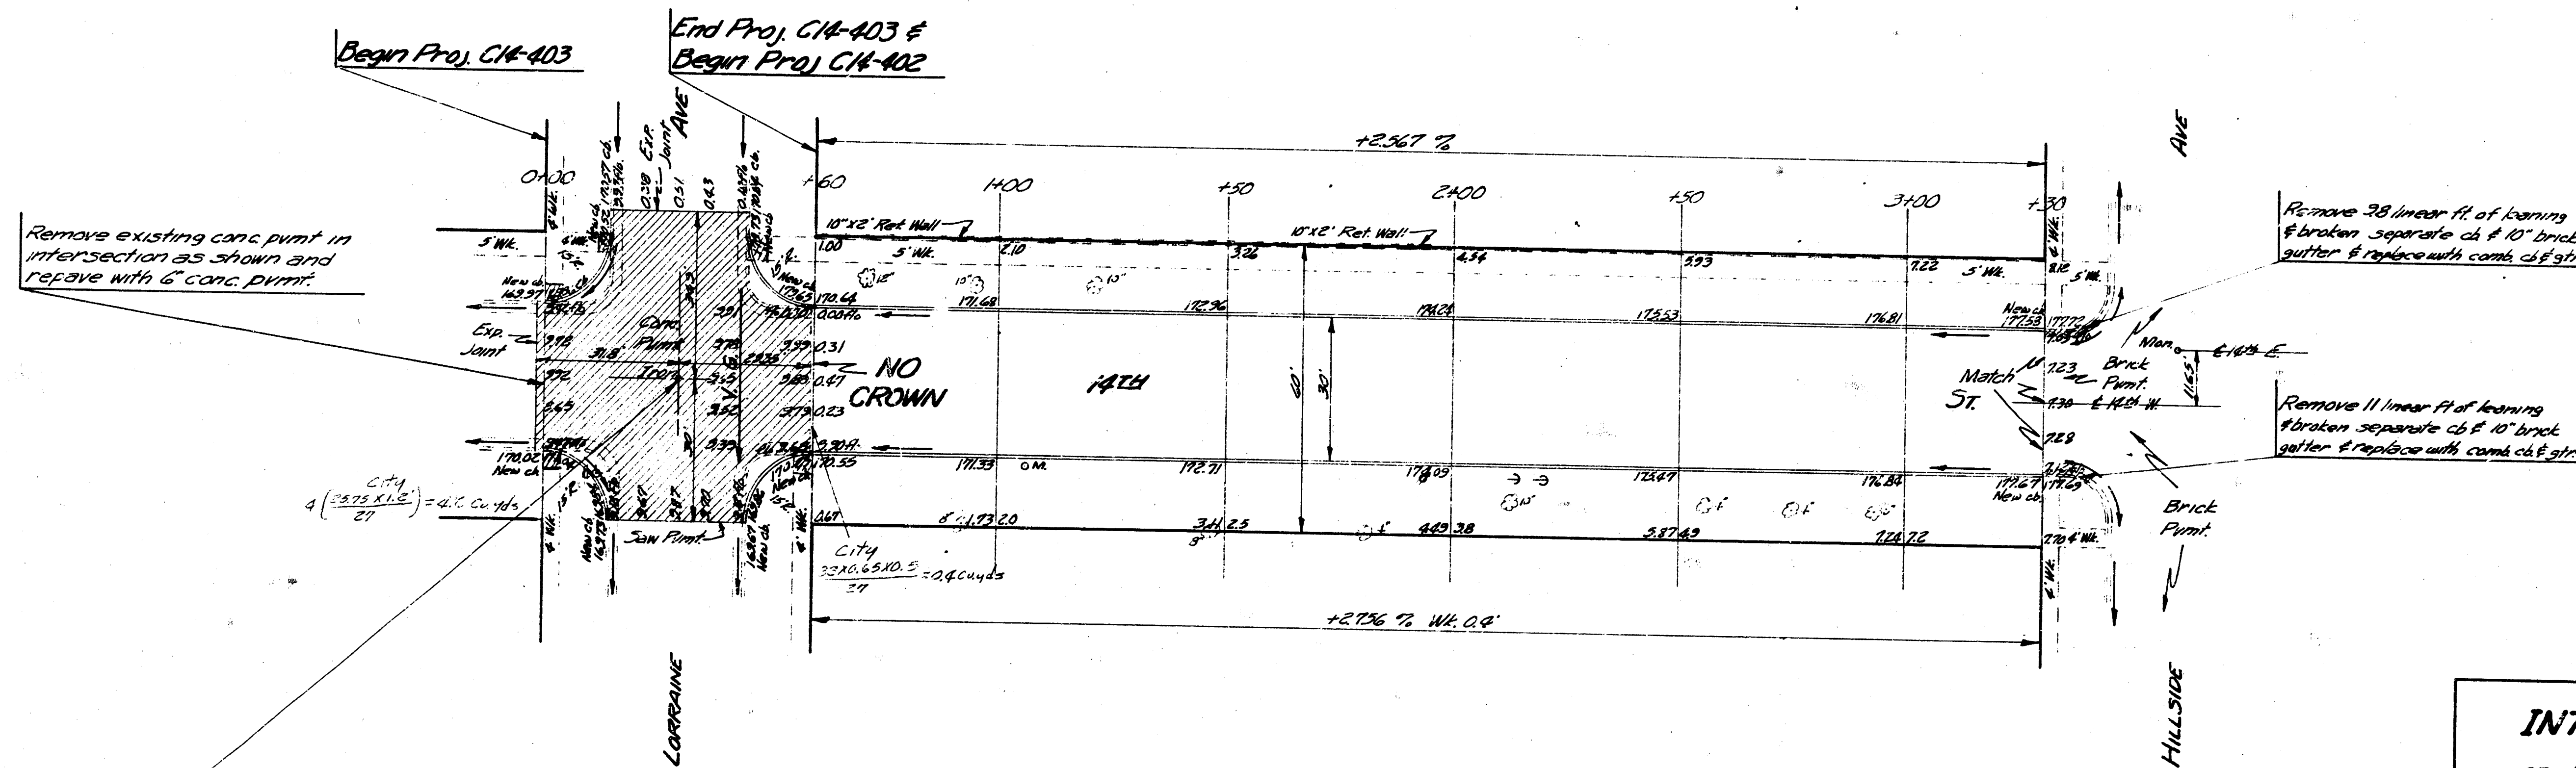


Ties to iron at 14th & Lorraine
41.88' S.E. to "X" cut in wt. at prop. cor.
41.85' N.E. to "X" cut in wt. at prop. cor.
42.38' N.W. to "X" cut in wt. at prop. cor.

Proj. No. C14-403

Excavation		Fill	
Prop.	City	Prop.	City
0	5.0	0	0
148	0.5		
	5.50 cu. yds.		

Proj. No. C14-402

Excavation		Fill	
Prop.	City	Prop.	City
145	0	0	0
145	0		
181	16.5		
	181.3 cu. yds.		

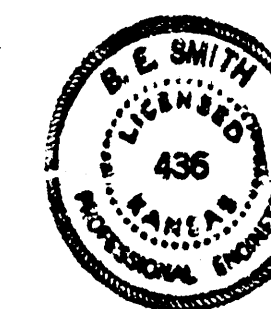

1/2

INTERSECTION
of 14th & LORRAINE
REPAVE WITH 6" CONC.
FEB. 1955 Proj. No. C14-403

14th
E.L. LORRAINE TO W.L. HILLSIDE
30" CONC. & C.B.
CITY OF WICHITA KANSAS
B.E. SMITH CITY ENGINEER
FEB. 1955 Proj. No. C14-402