


Exc

SCALE 1" = 20'

PROP. CITY
341.2 0
+ 10%
375.3 w. 10%.

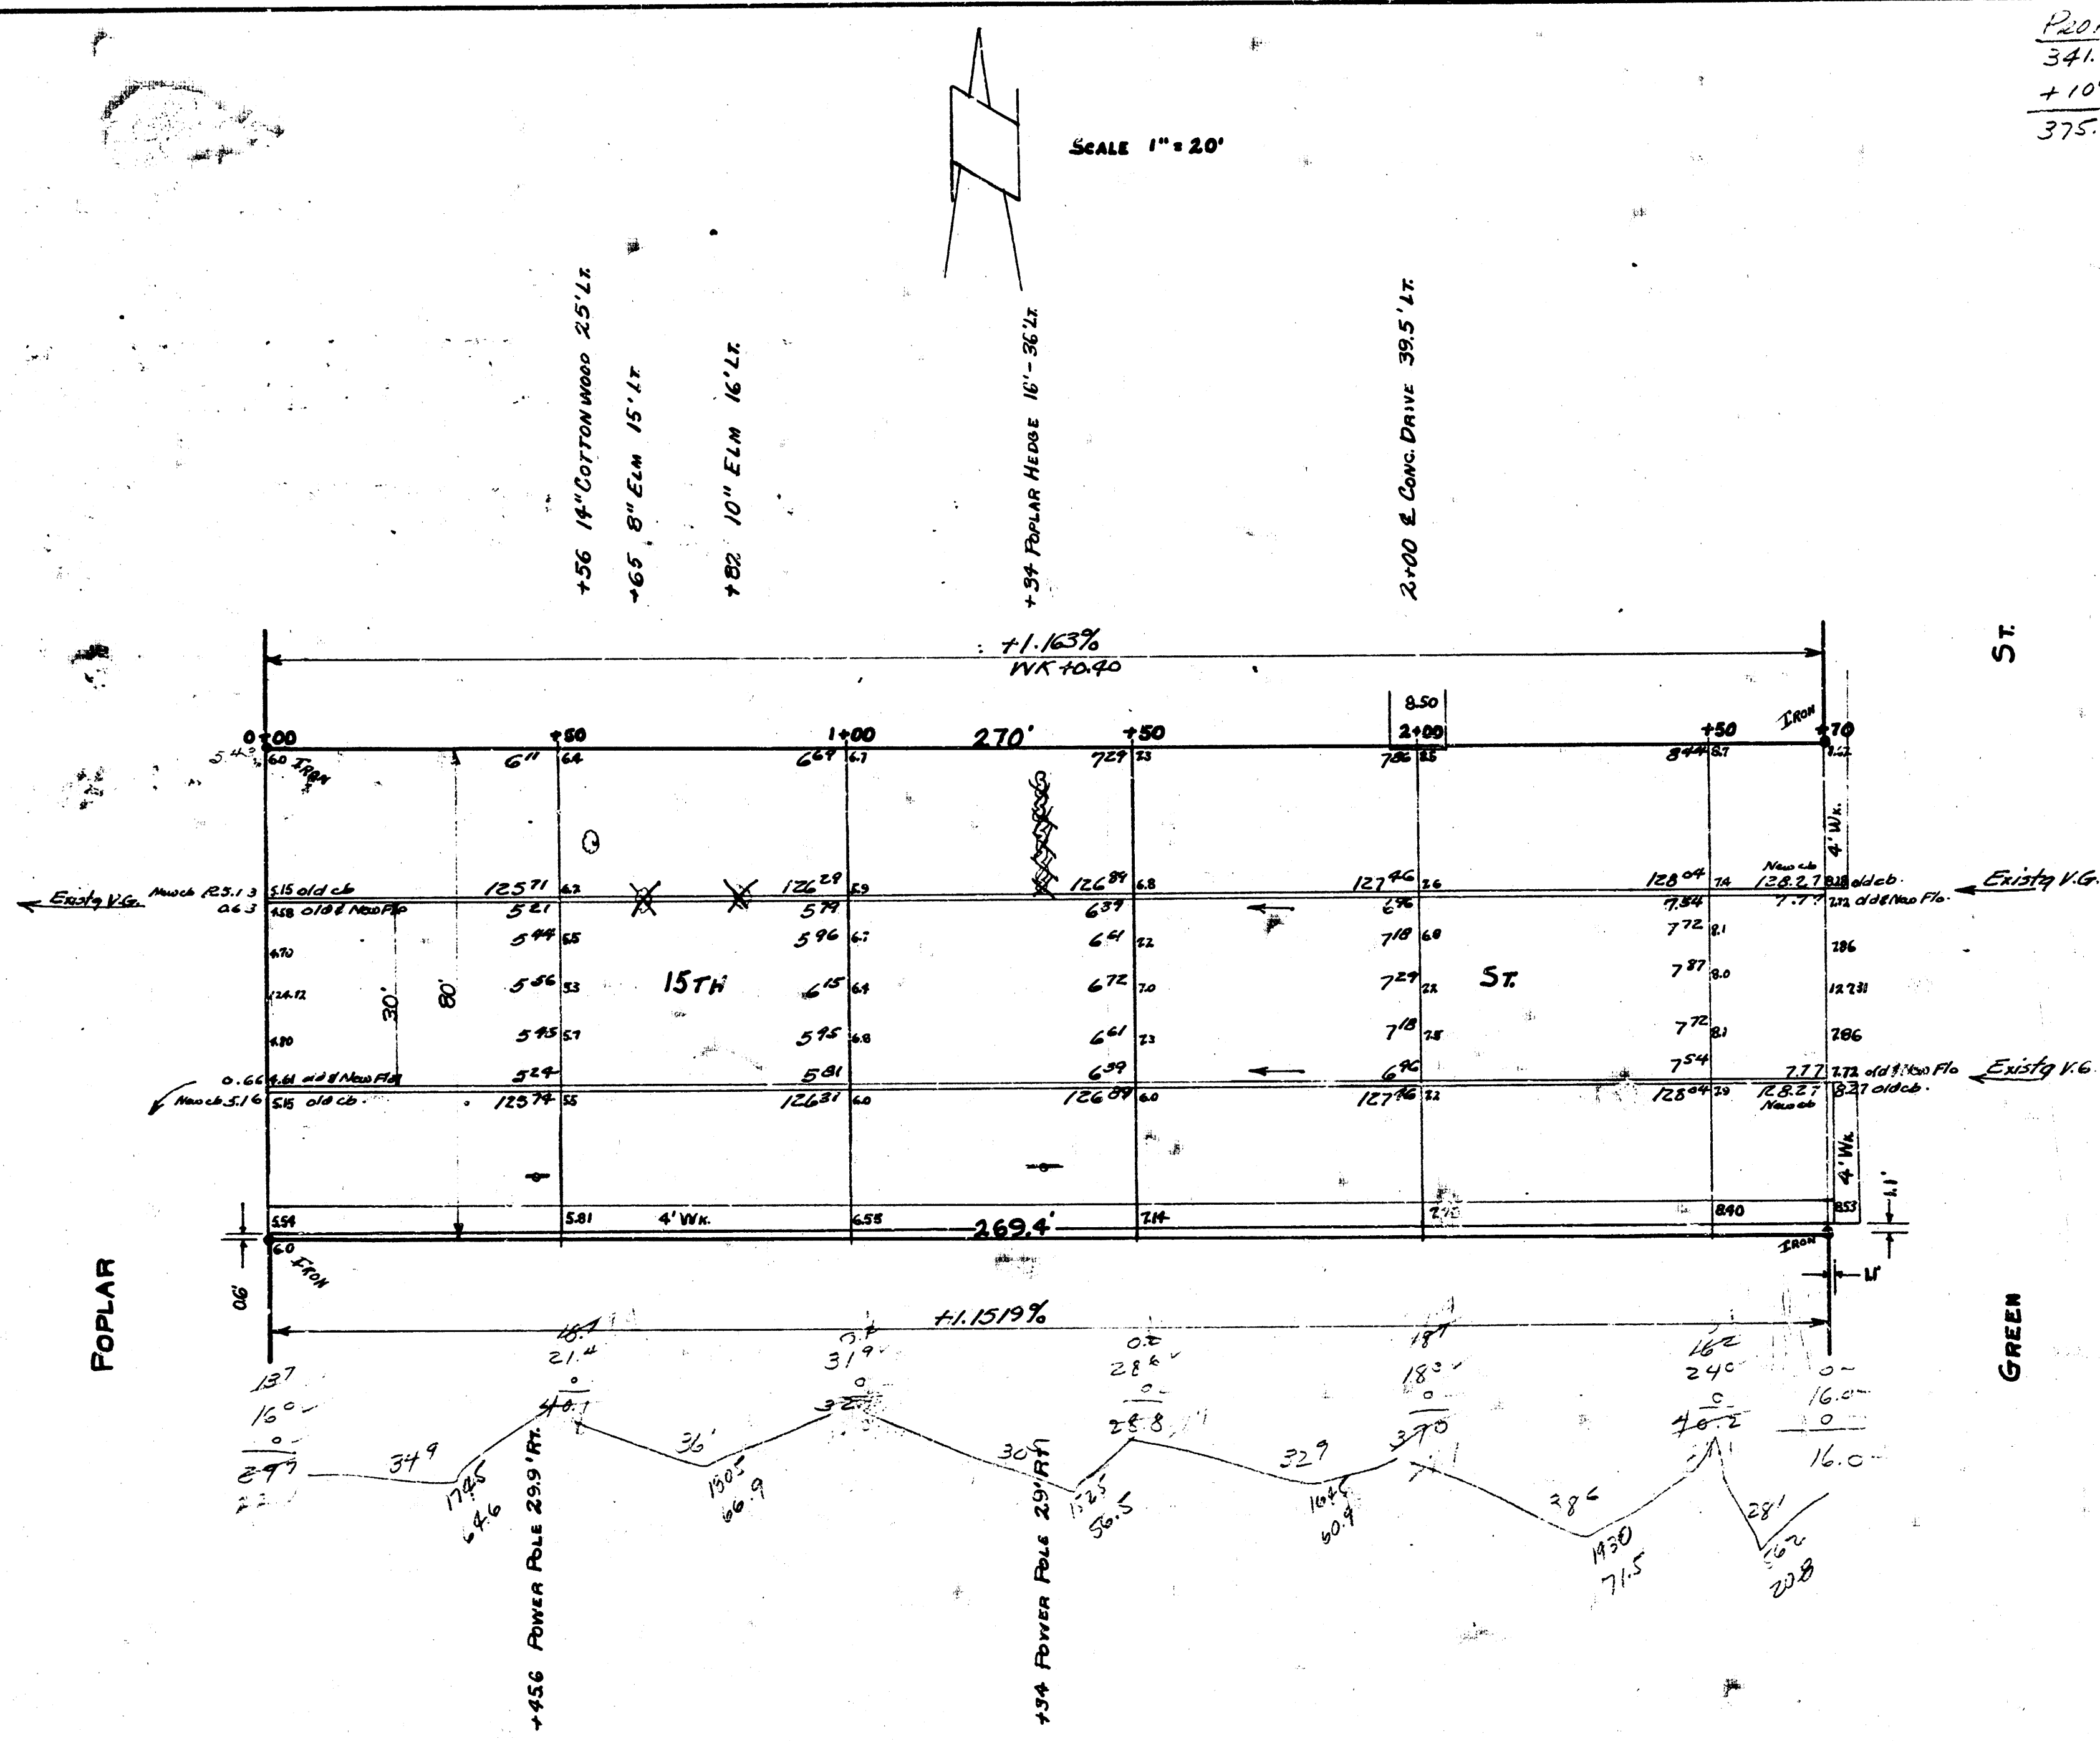

15TH
EL POPLAR TO WL GREEN
30' CONC. & CR.
CITY OF WICHITA KANSAS
LK WHITE CITY ENGINEER
Nov. 1951 PROJ. C11-288

