


B.M. 156.26 N.E. Cor. Conc. W.A. @ N.E. Cor. of Garage No. 1742 Emerson



Check  
Arrows  
Grades

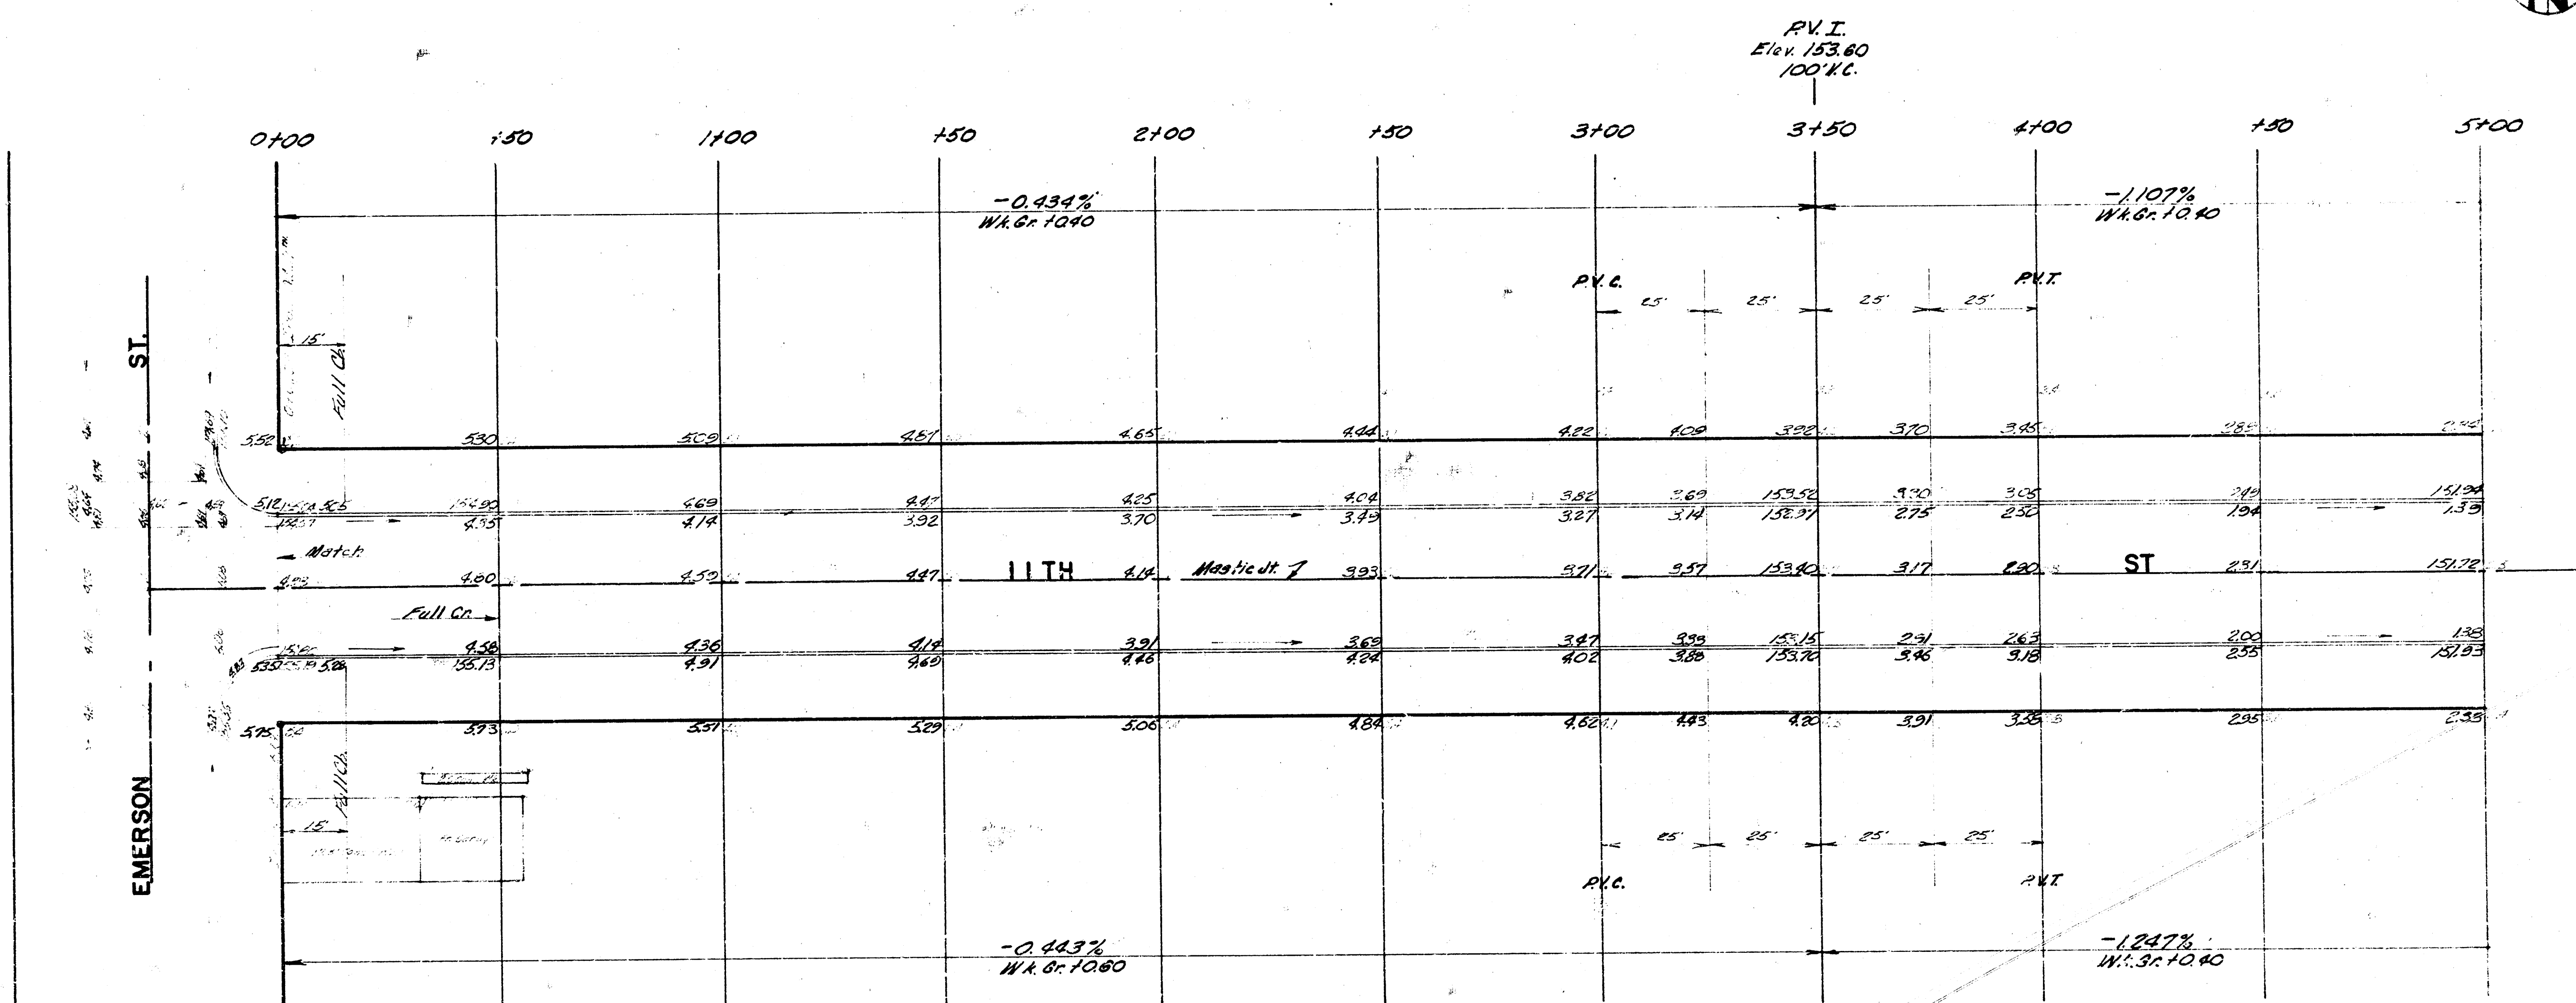

Baseline = N.P.

Prop.  
Excavation  
1788.3 CY  
178.8 ±12%  
1967.1 Total CY


P.V.I.  
Elev. 153.80  
100' L.C.

11 TH. ST.  
E.L. EMERSON TO W.L. DUNSWORTH  
30' CONC. & CB.  
CITY OF WICHITA, KANSAS  
B.E. SMITH CITY ENGINEER  
DATE APRIL 1934 PROJ. C13-27


1/3



B.M. 150.93 N.W. Cor. Conc. Pave. Ho. No. 7511 W. 11th St.

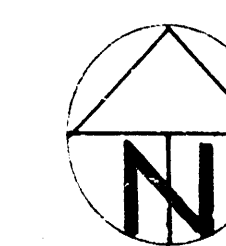

Scale 1" = 20'

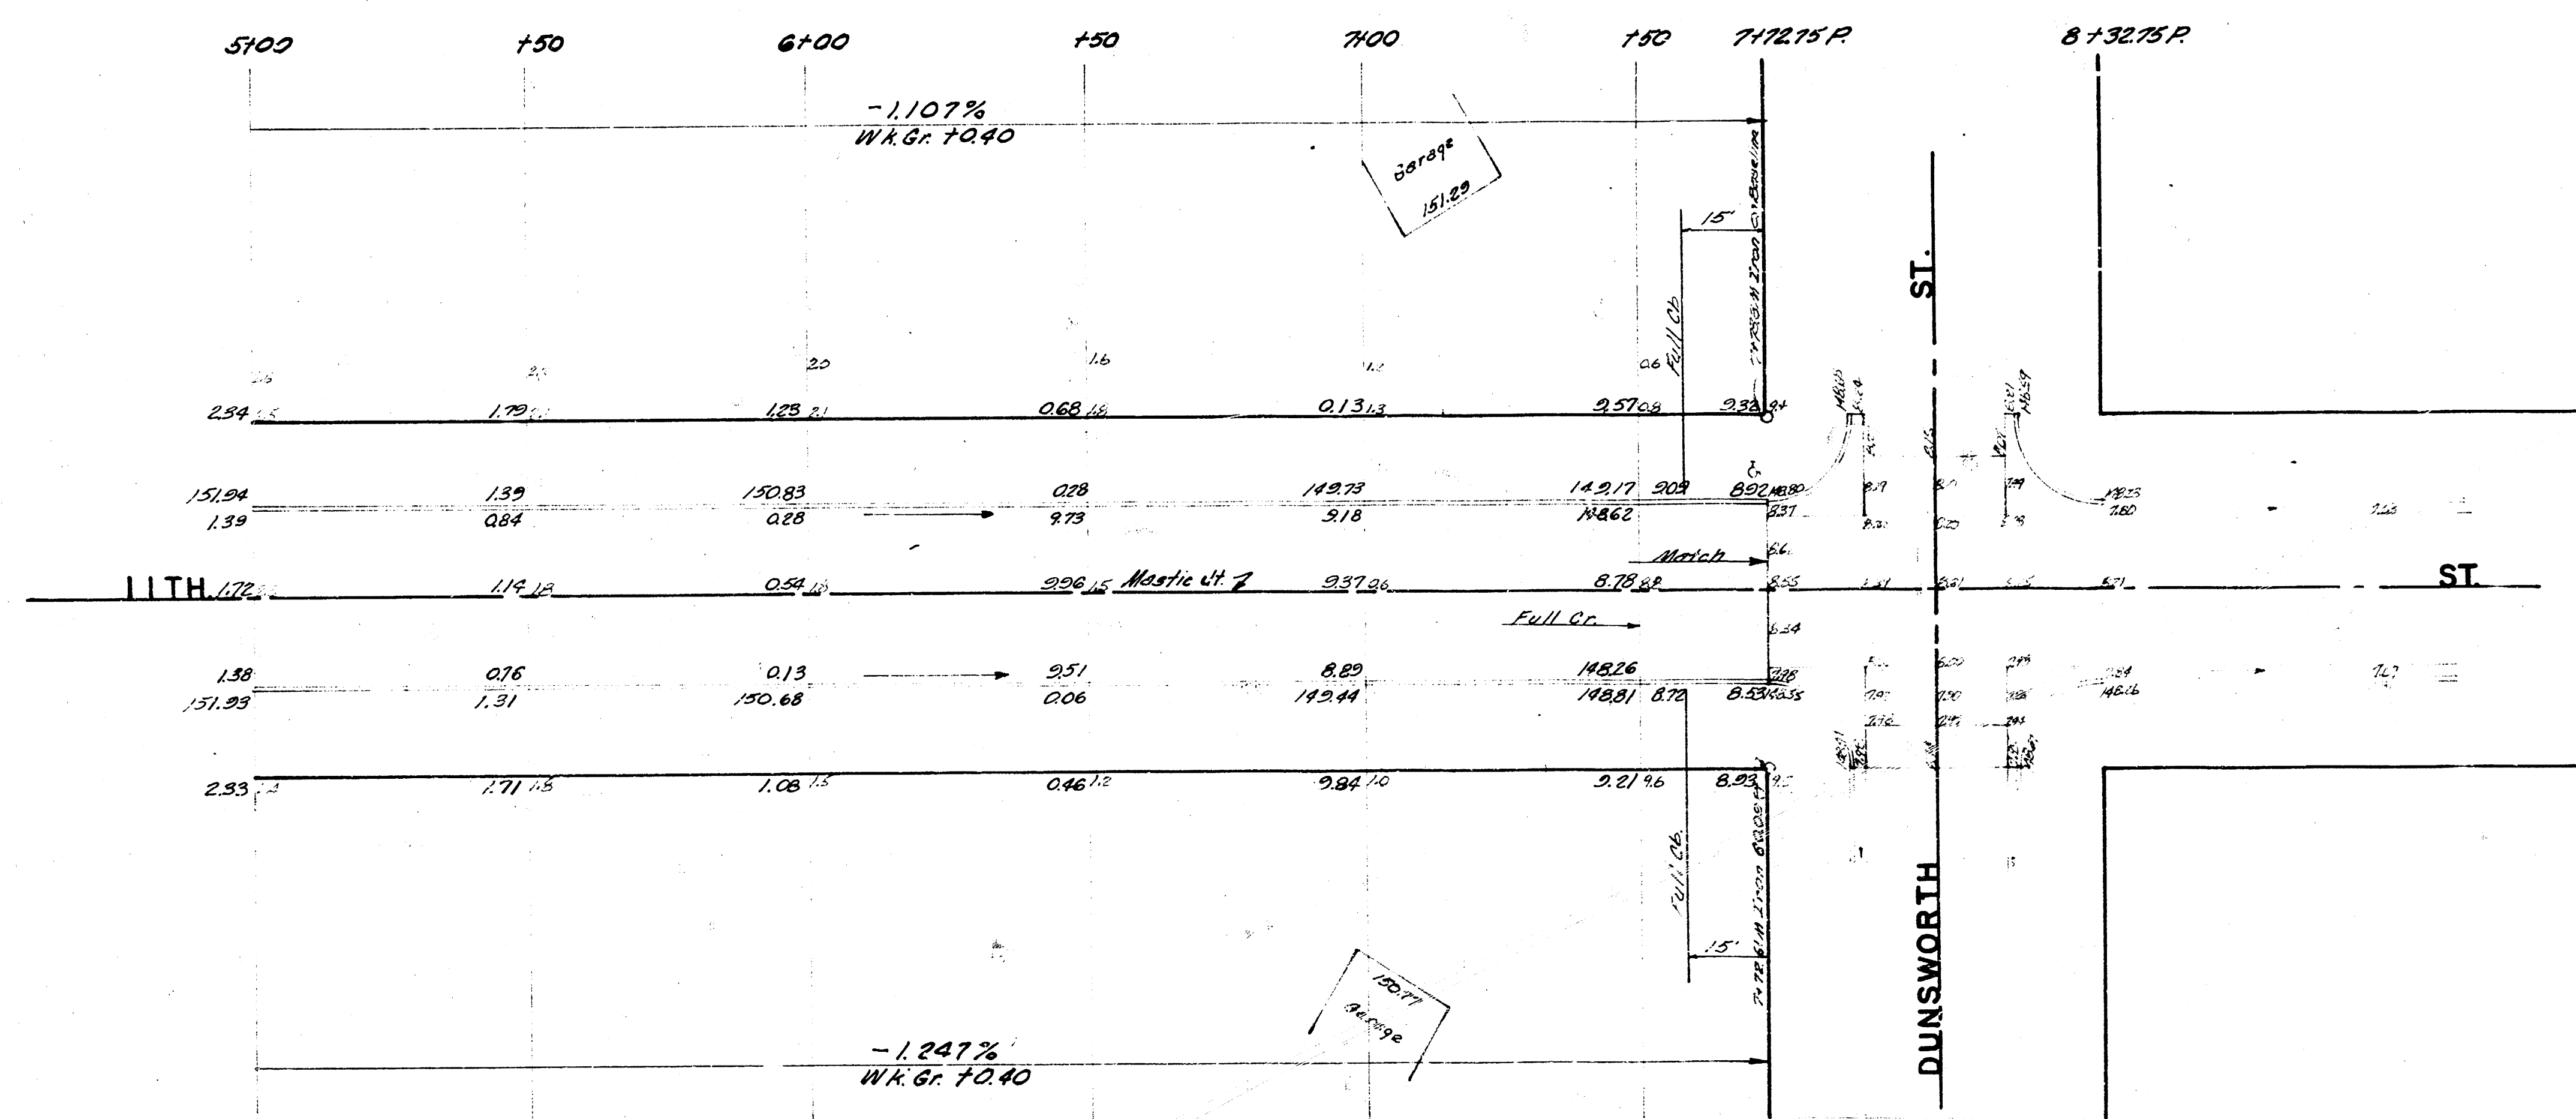

11 TH. ST.

2/3

C13-27