




**13TH STREET**  
W.L. BICKEL-WL. WEST STR.  
PROJECT C19-16

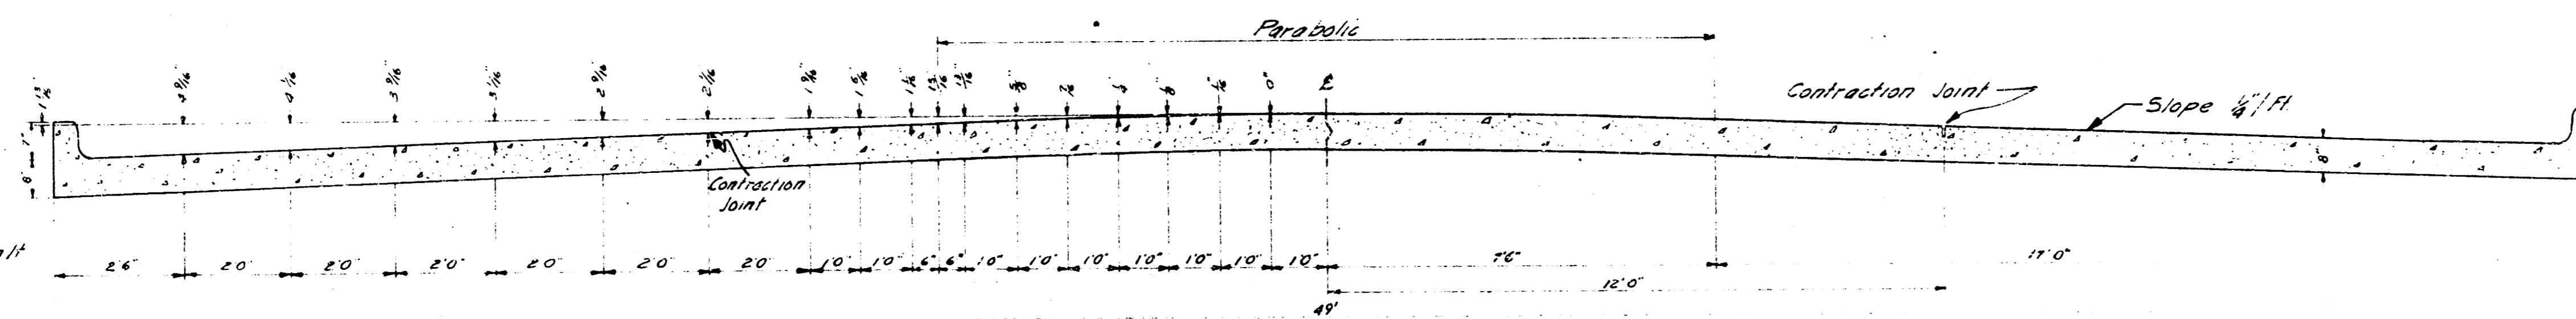


**TYPICAL SECTION**  
No Scale

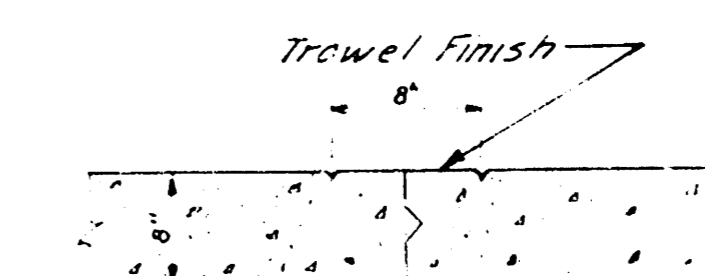


**MARKER DETAIL**  
No Scale  
Place Full Length of Job

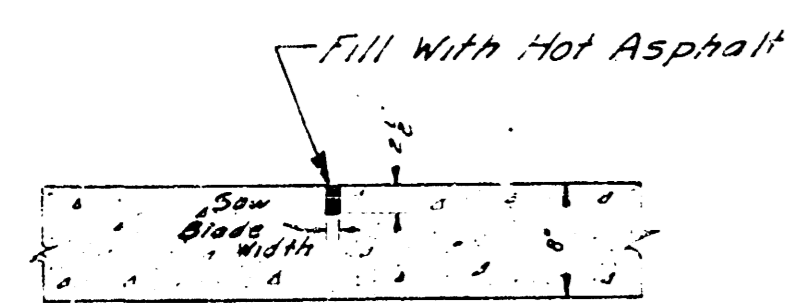

**CONTRACTION JOINT**  
No Scale  
To Be Used At 30' Intervals  
Except Where An Expansion  
Joint Is Used

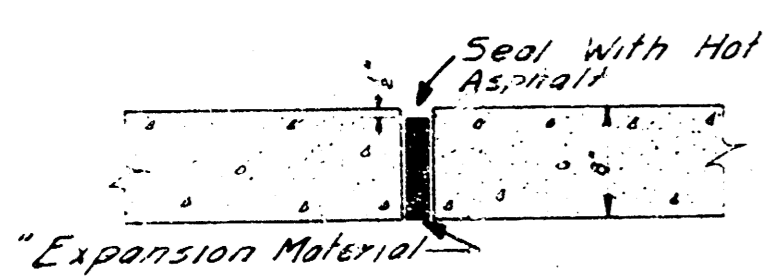


**EXPANSION JOINT**  
No Scale  
To Be Used At 120' Intervals

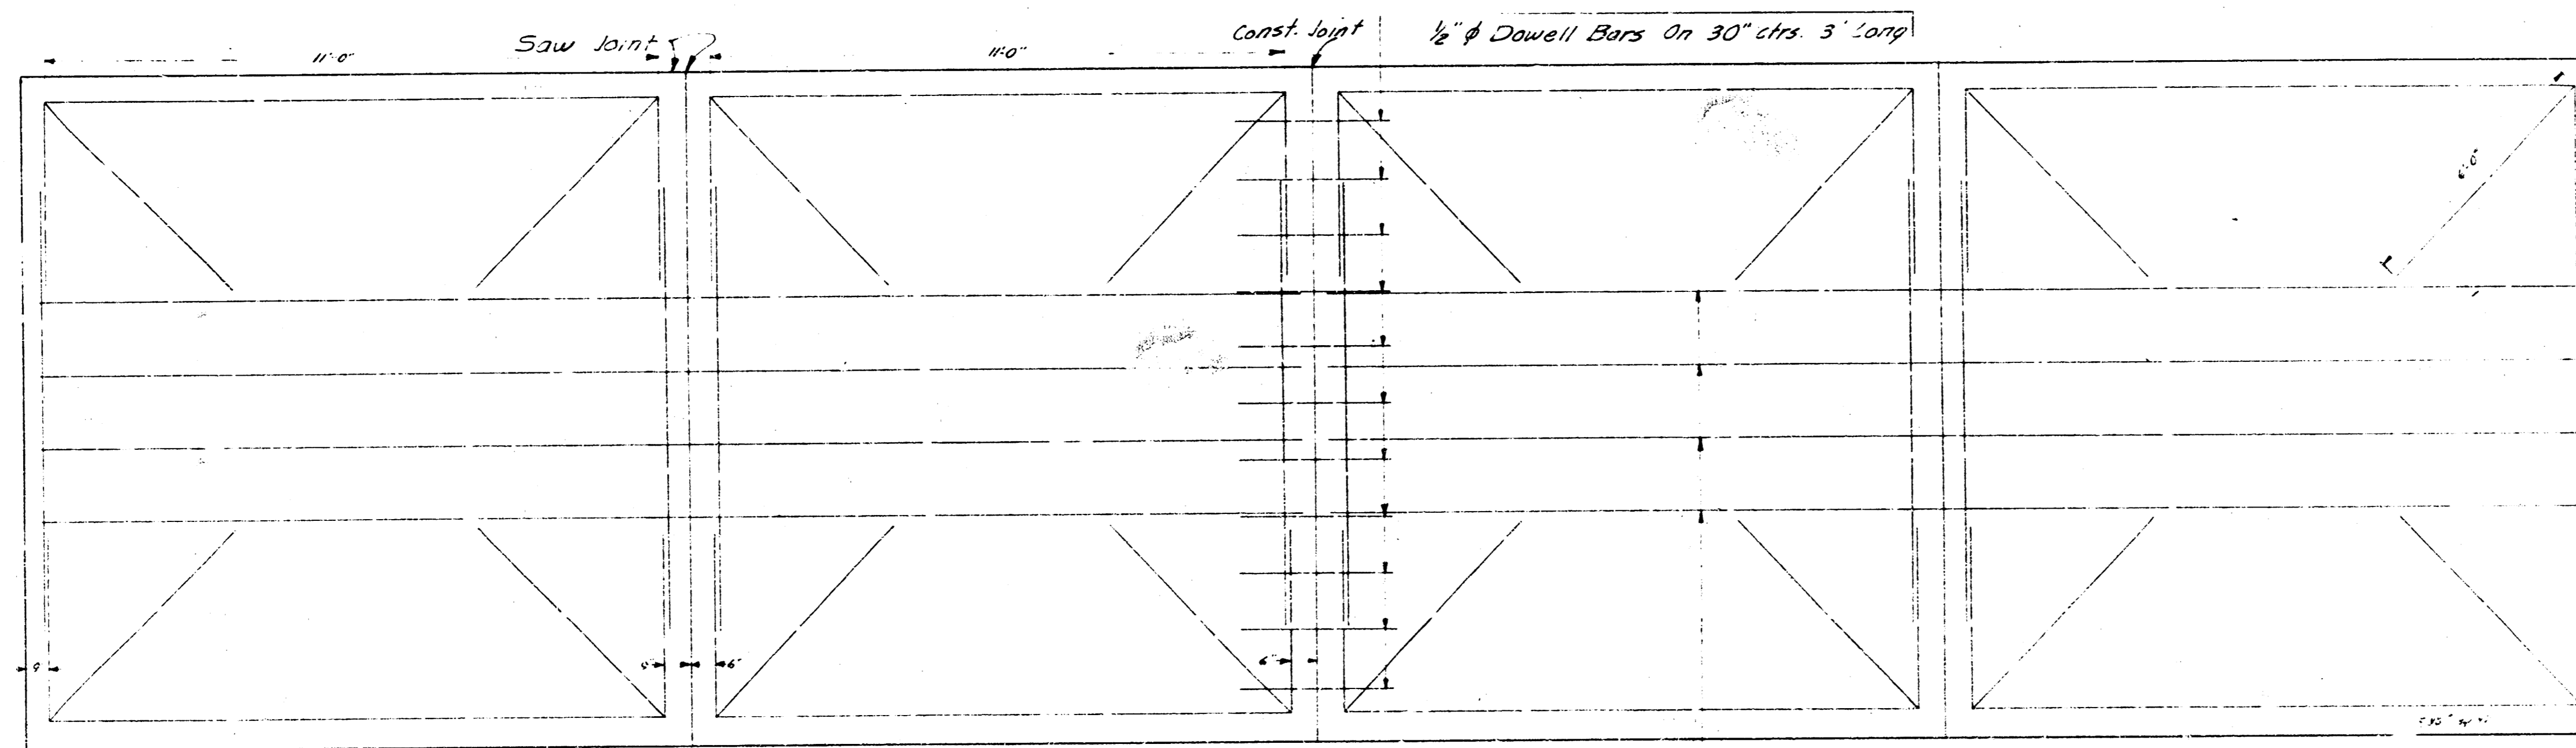

**STEEL PATTERN**


No Scale  
Use 3/8"  $\phi$  Bars Unless Otherwise Specified

4 - 3/4"  $\phi$  Bars, Equally Spaced, 28'-0" Long

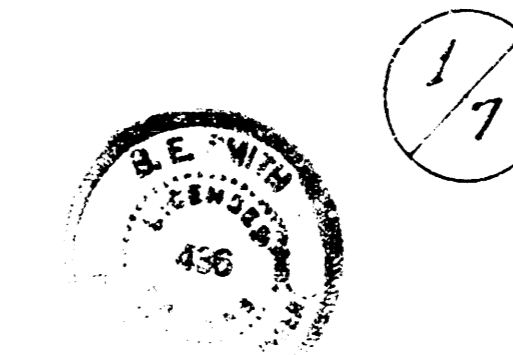



1/7



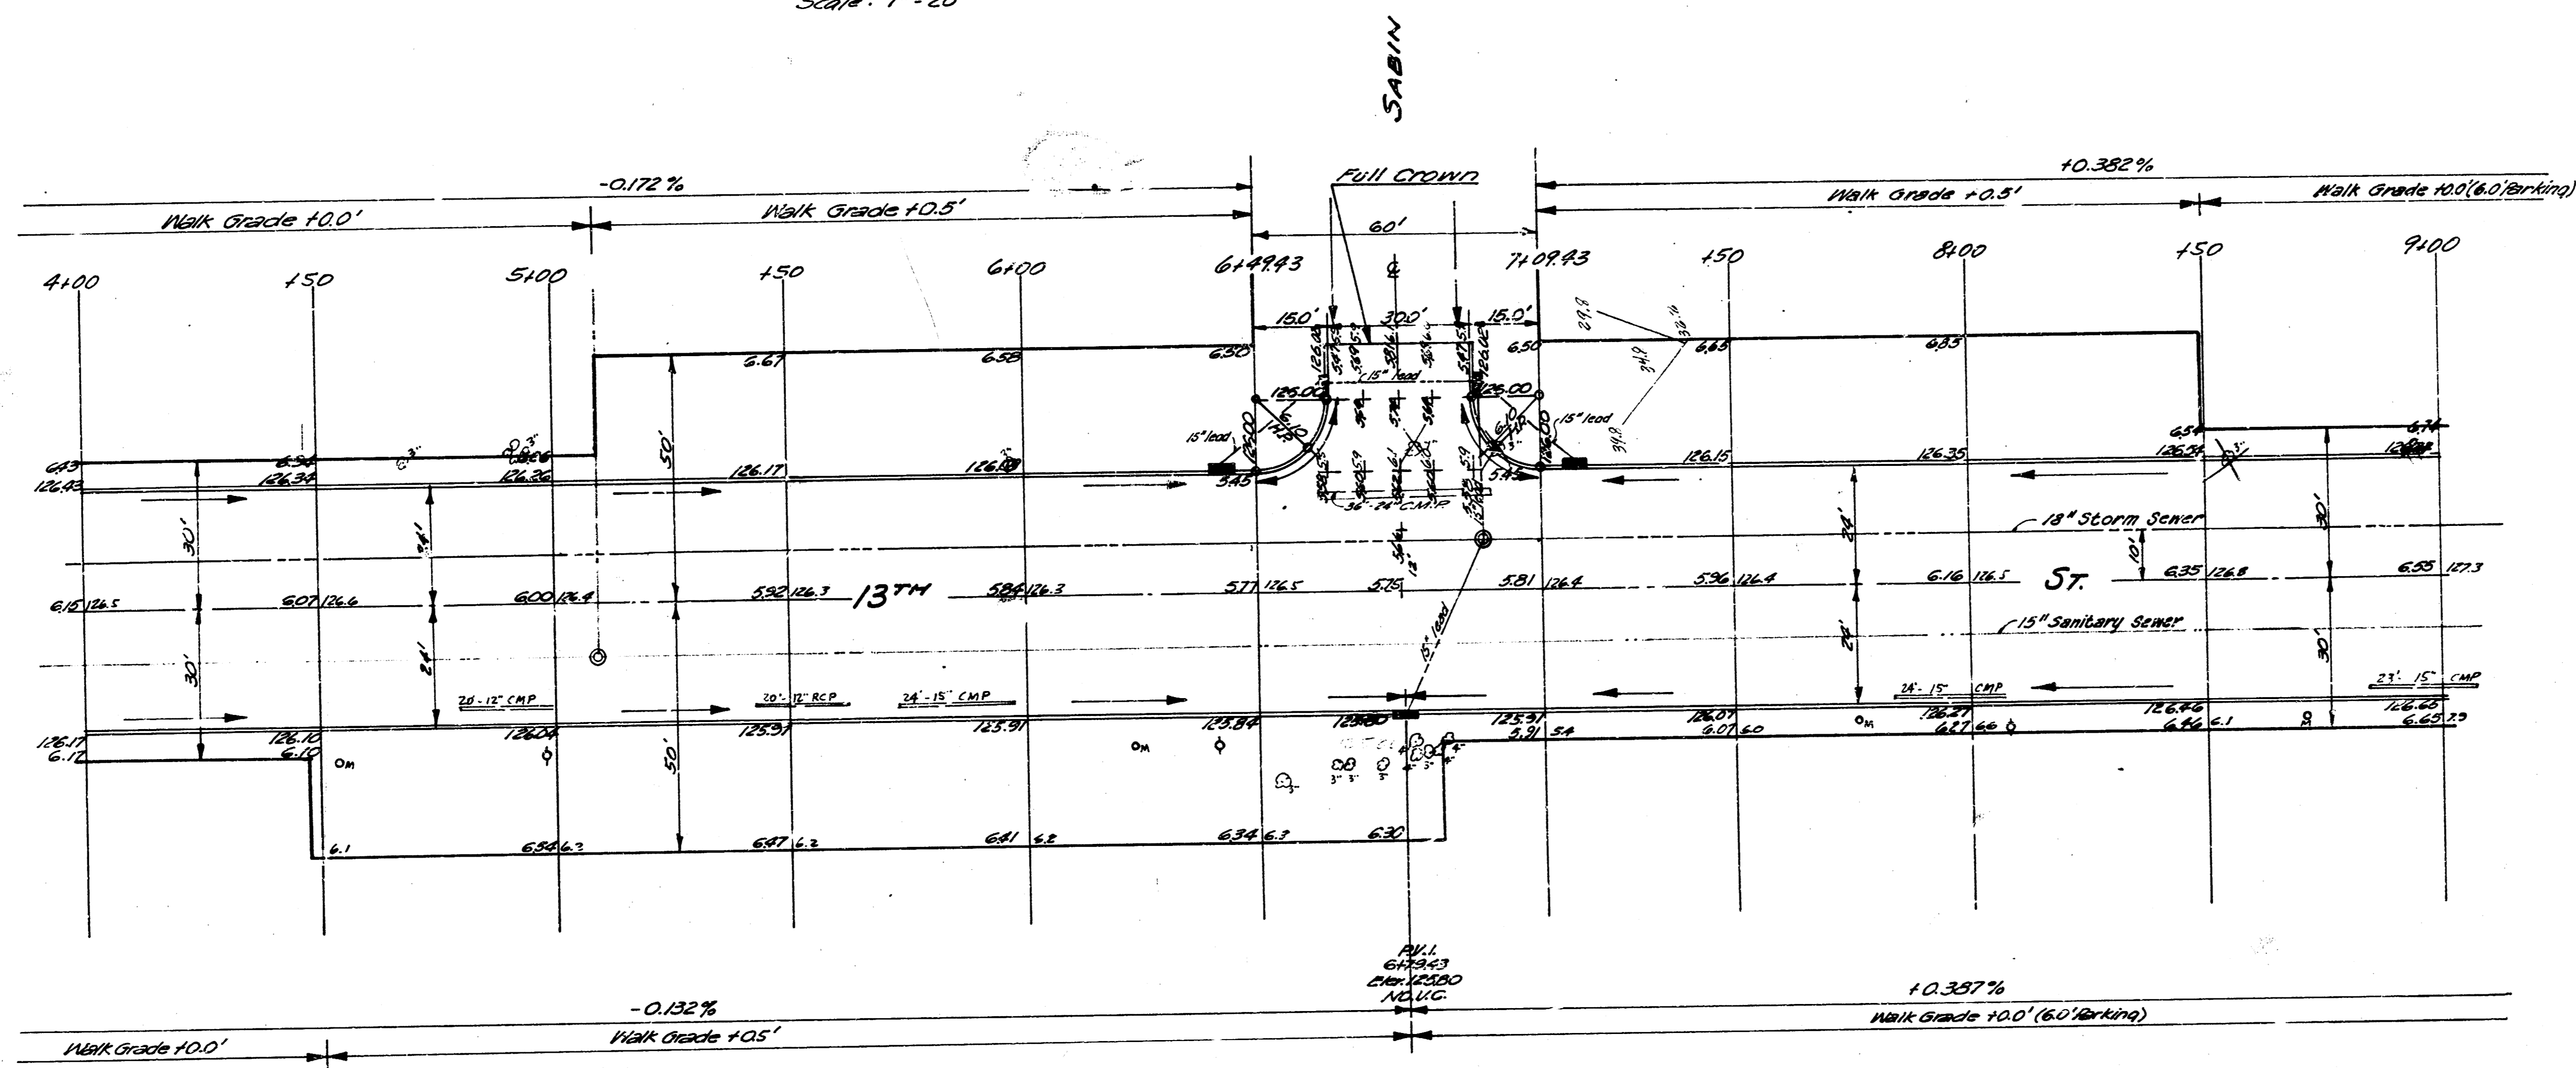



B.M. 123.07 Standard B.M. S.W. Cor. 13th & West St.

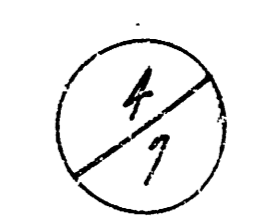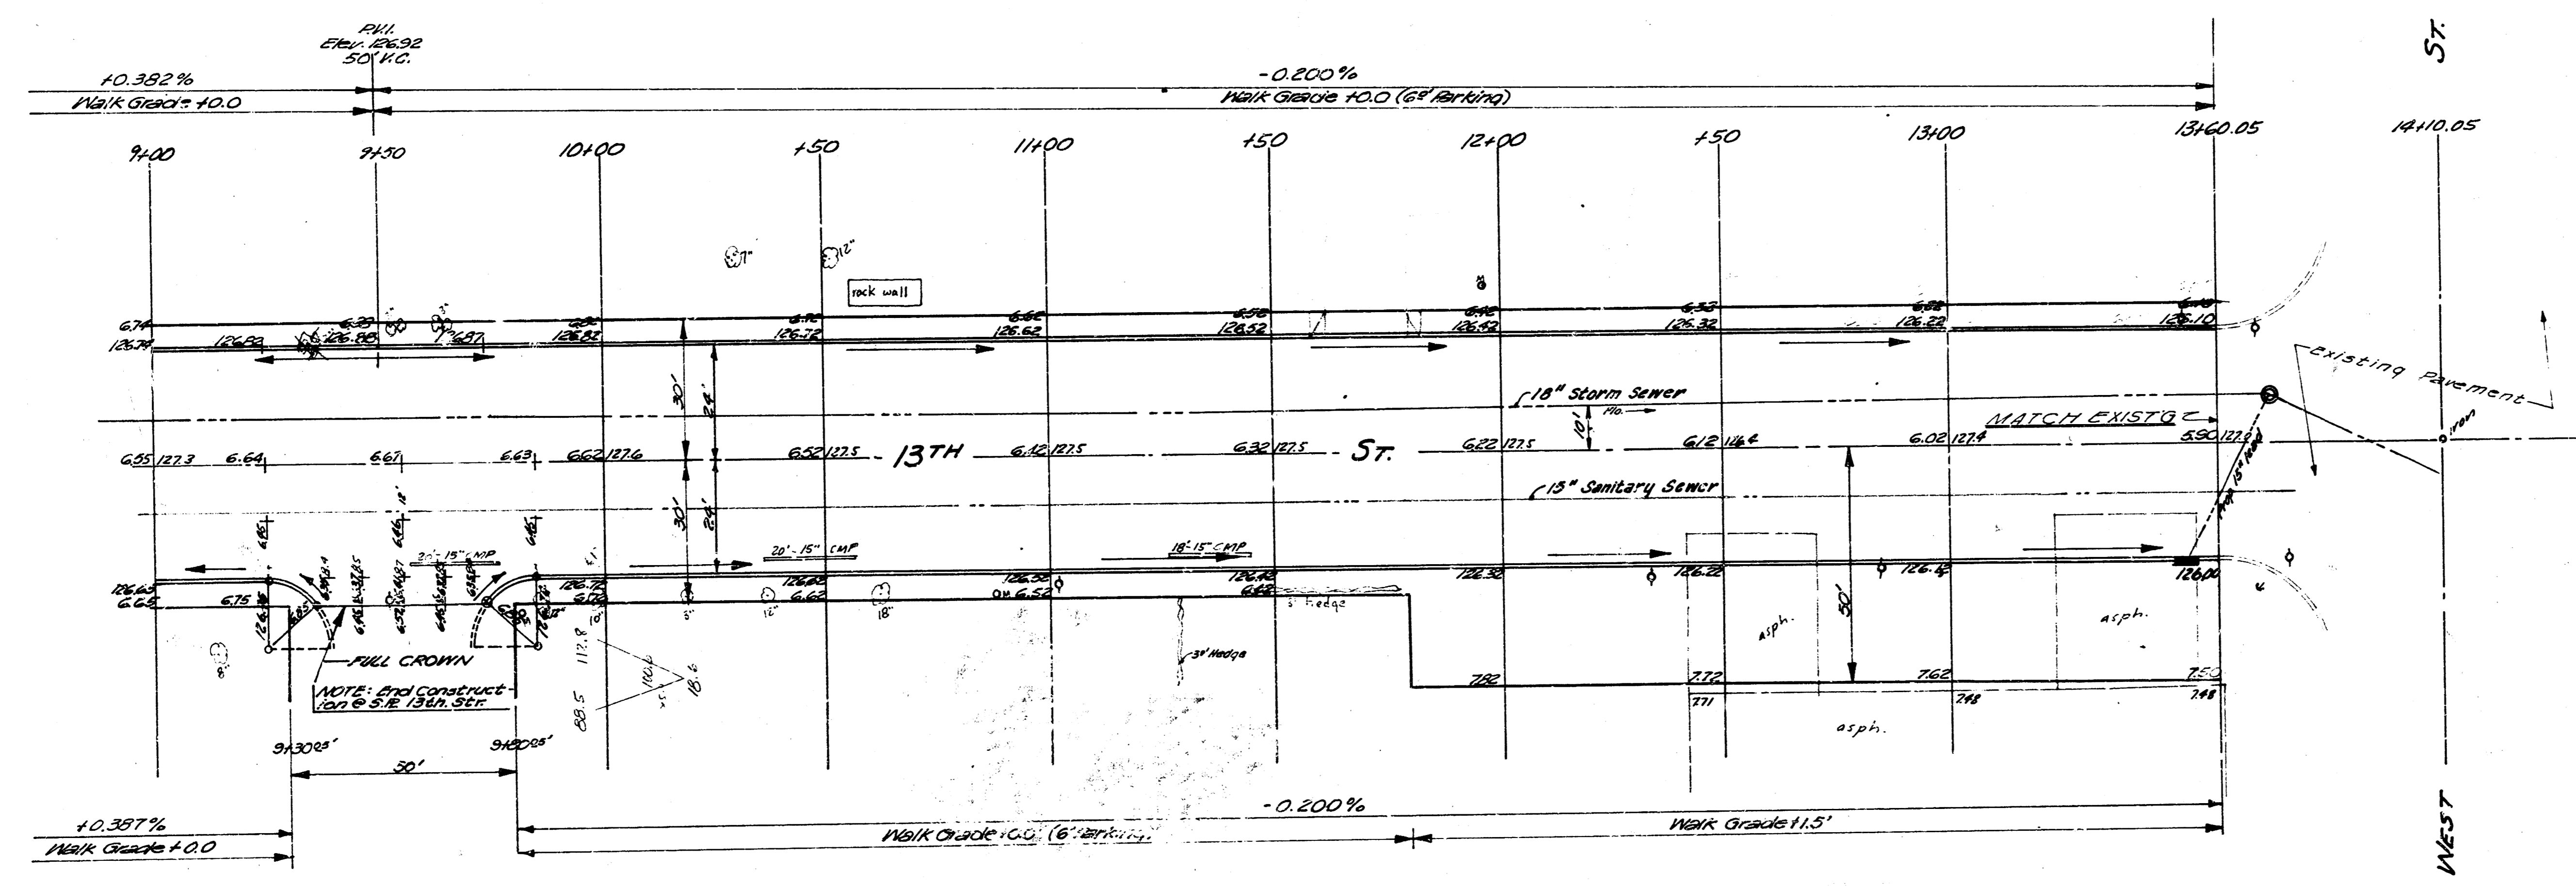

13TH ST.  
W.L. BICKEL TO W.L. WEST  
PROJ. C19-16



