


7.16-6

B.M. 12219 "A" ON TOP OF CURB 5L 14th E CURB POPLAR

SCALE 1"=20'

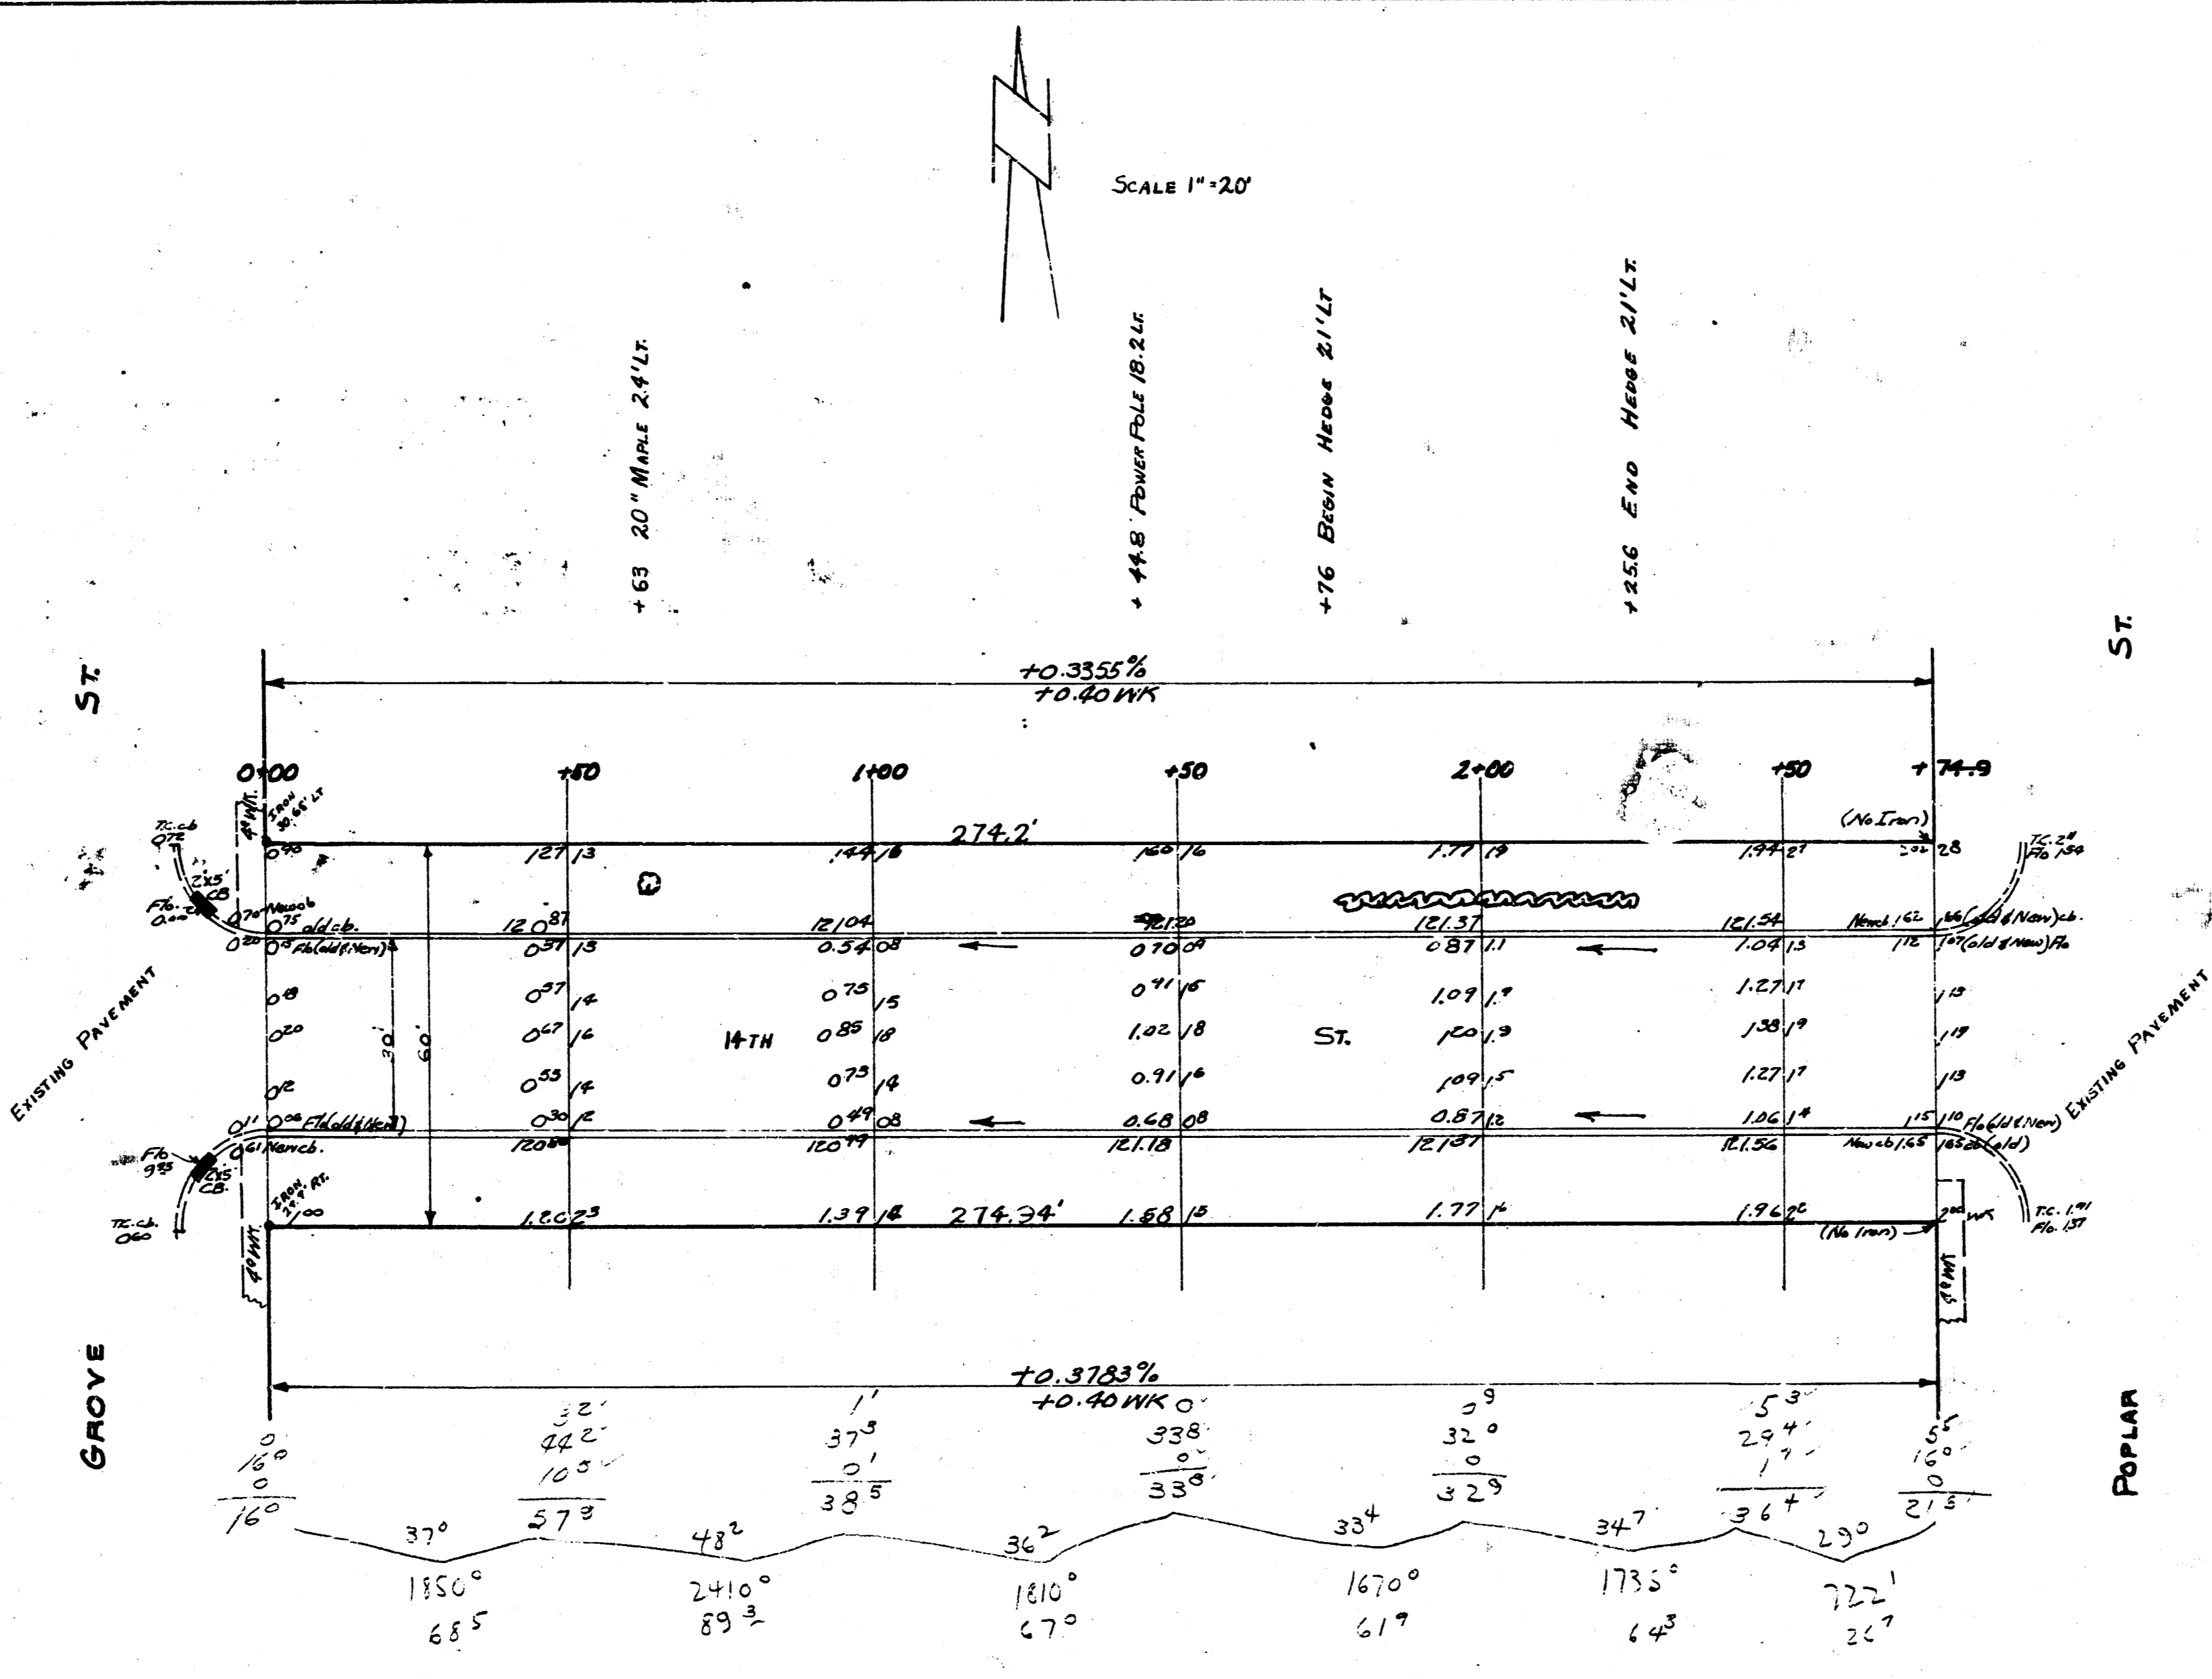

1/2



14TH
 EL GROVE TO WL POPLAR
 30' CONC & CB.
 CITY OF WICHITA KANSAS
 LK WHITE CITY ENGINEER
 Nov. 1951 Prov. CII-282

M-6-6

B.M. 122.34' "X" On Top of CURB SL 14TH E CURB POPLAR

SCALE 1"=20'

PROPERTY
 63
 354
 472
 360
 702
 737
 227
 140


 3230
 312+10%

 3460 Cu Yds. EXCAV.

CITY
 9
 28

 117
 12+10%

 129 Cu Yds. EXCAV.

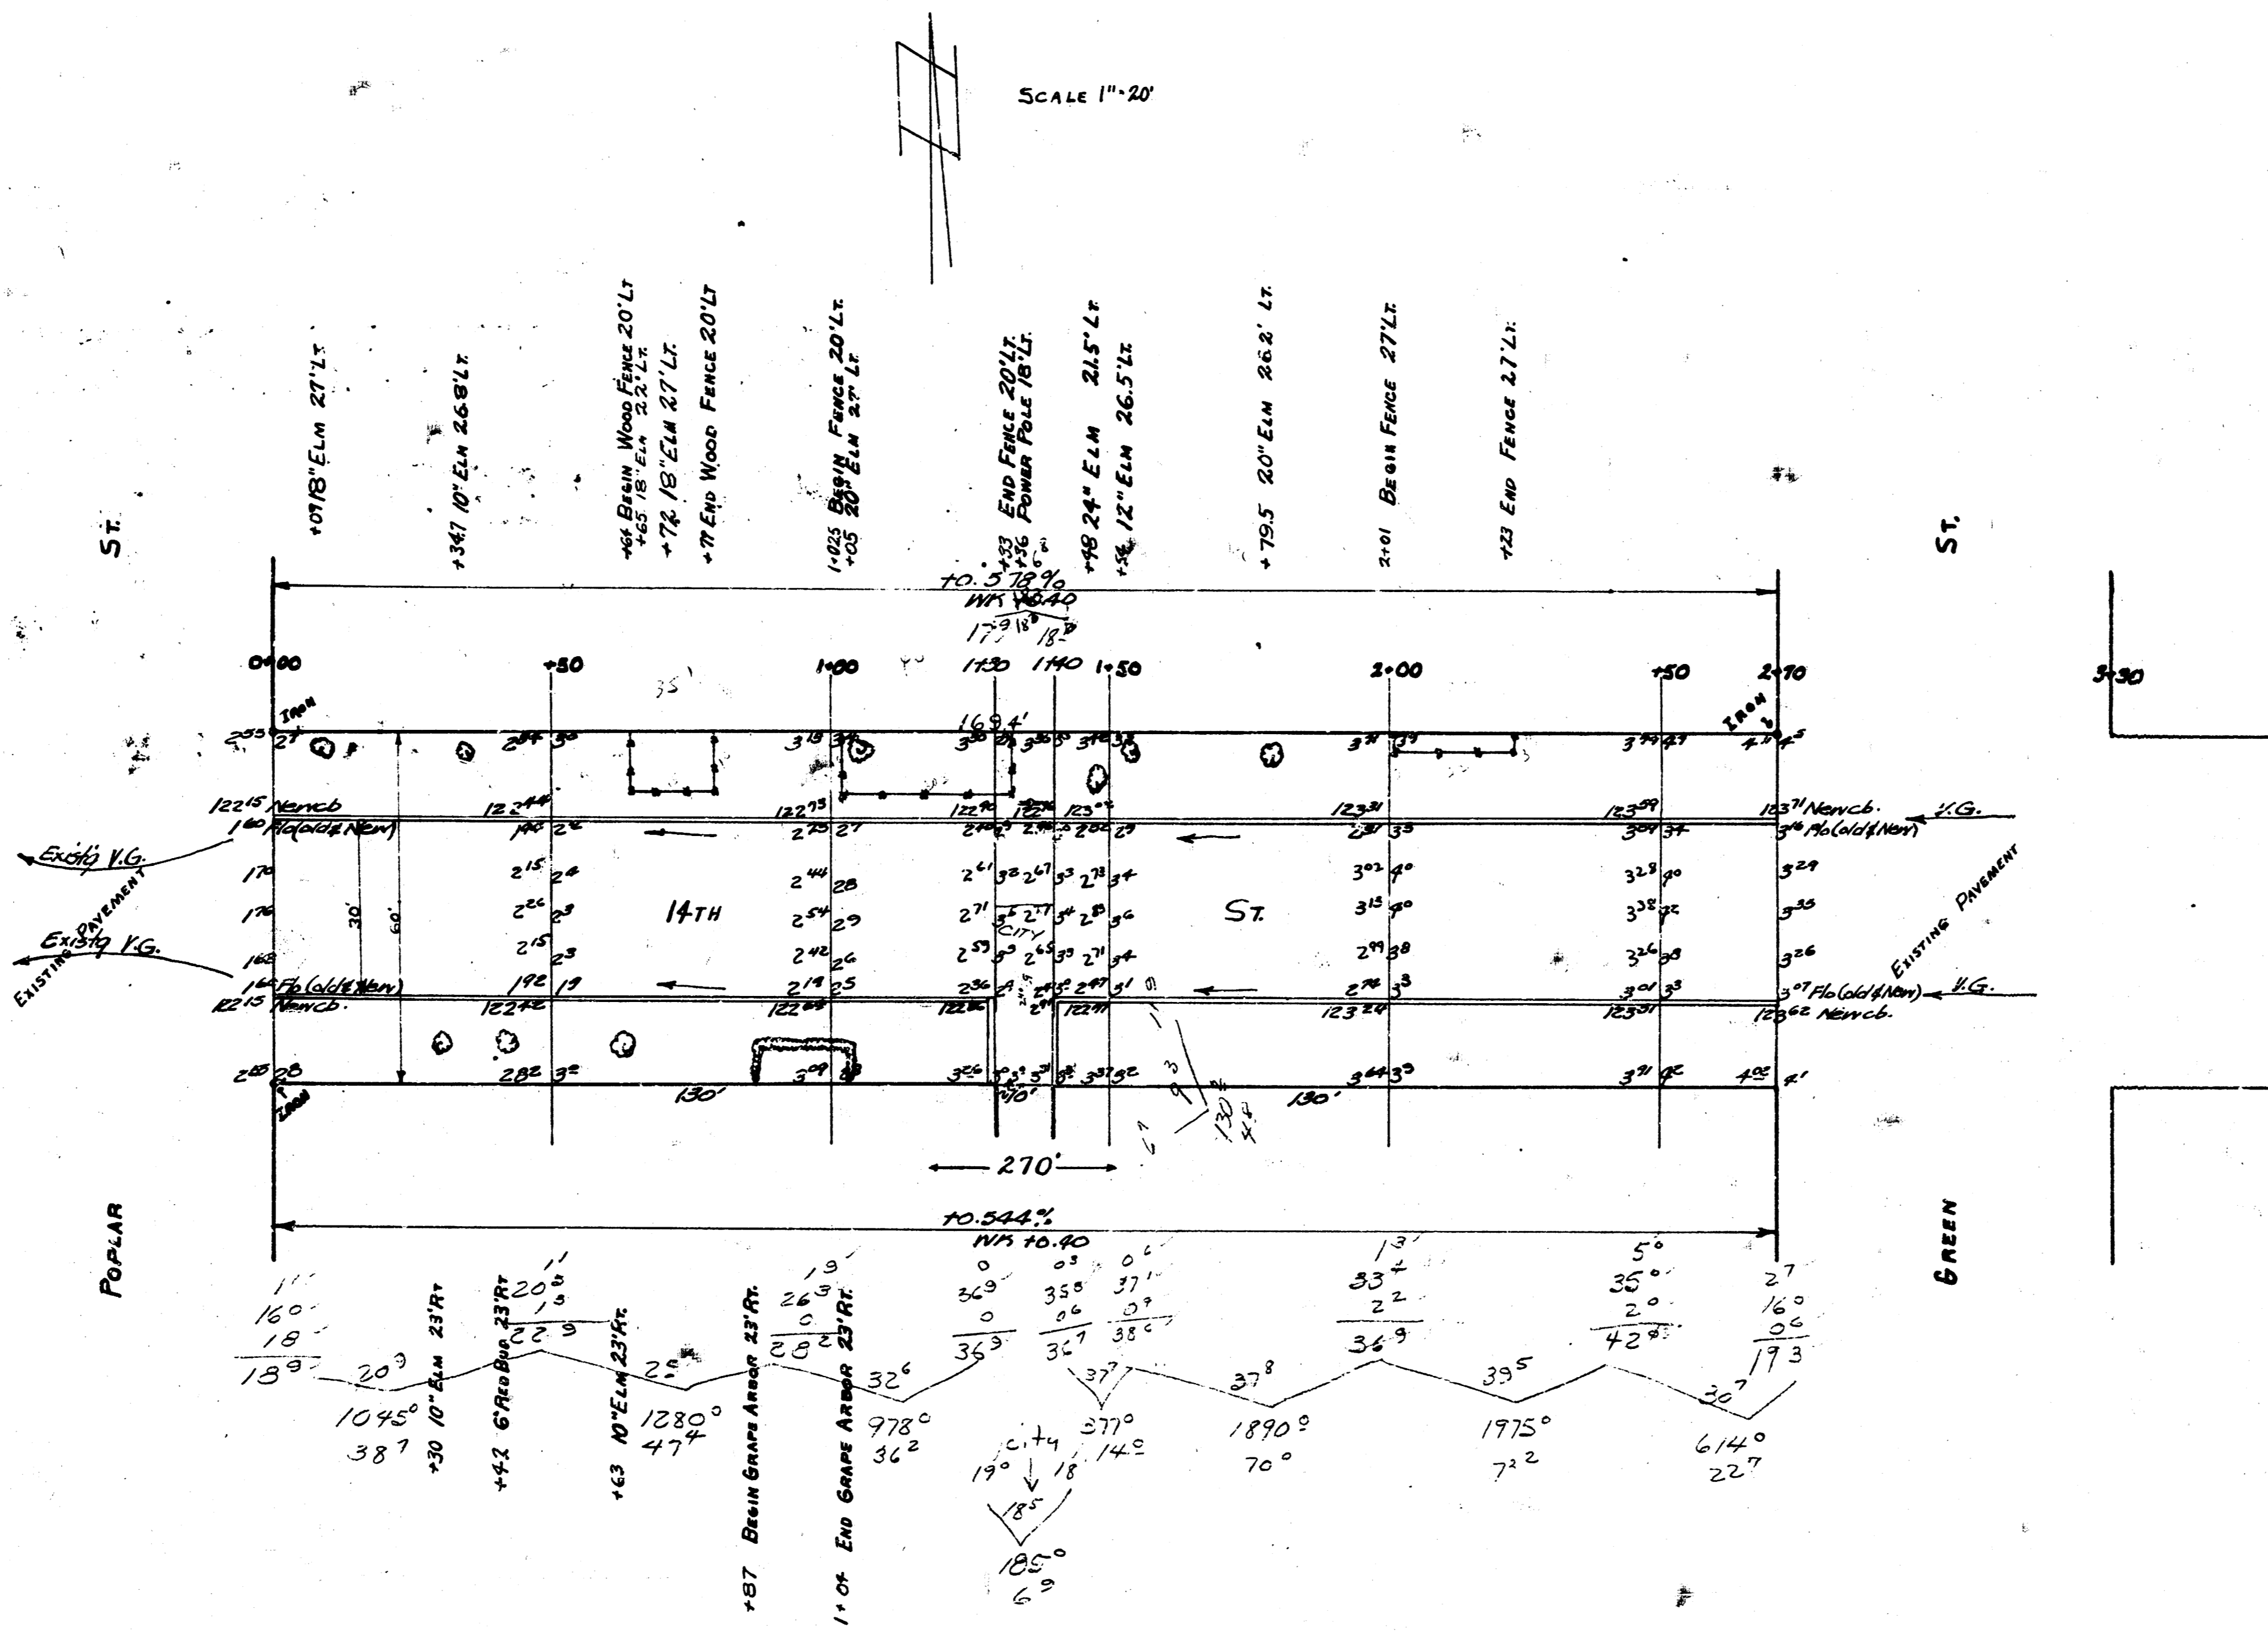

14TH
 EL POPLAR TO WL GREEN
 30' CONC. & CB.
 CITY OF WICHITA KANSAS
 LK WHITE CITY ENGINEER
 Nov. 1951 Proj. C11-281

1/2