



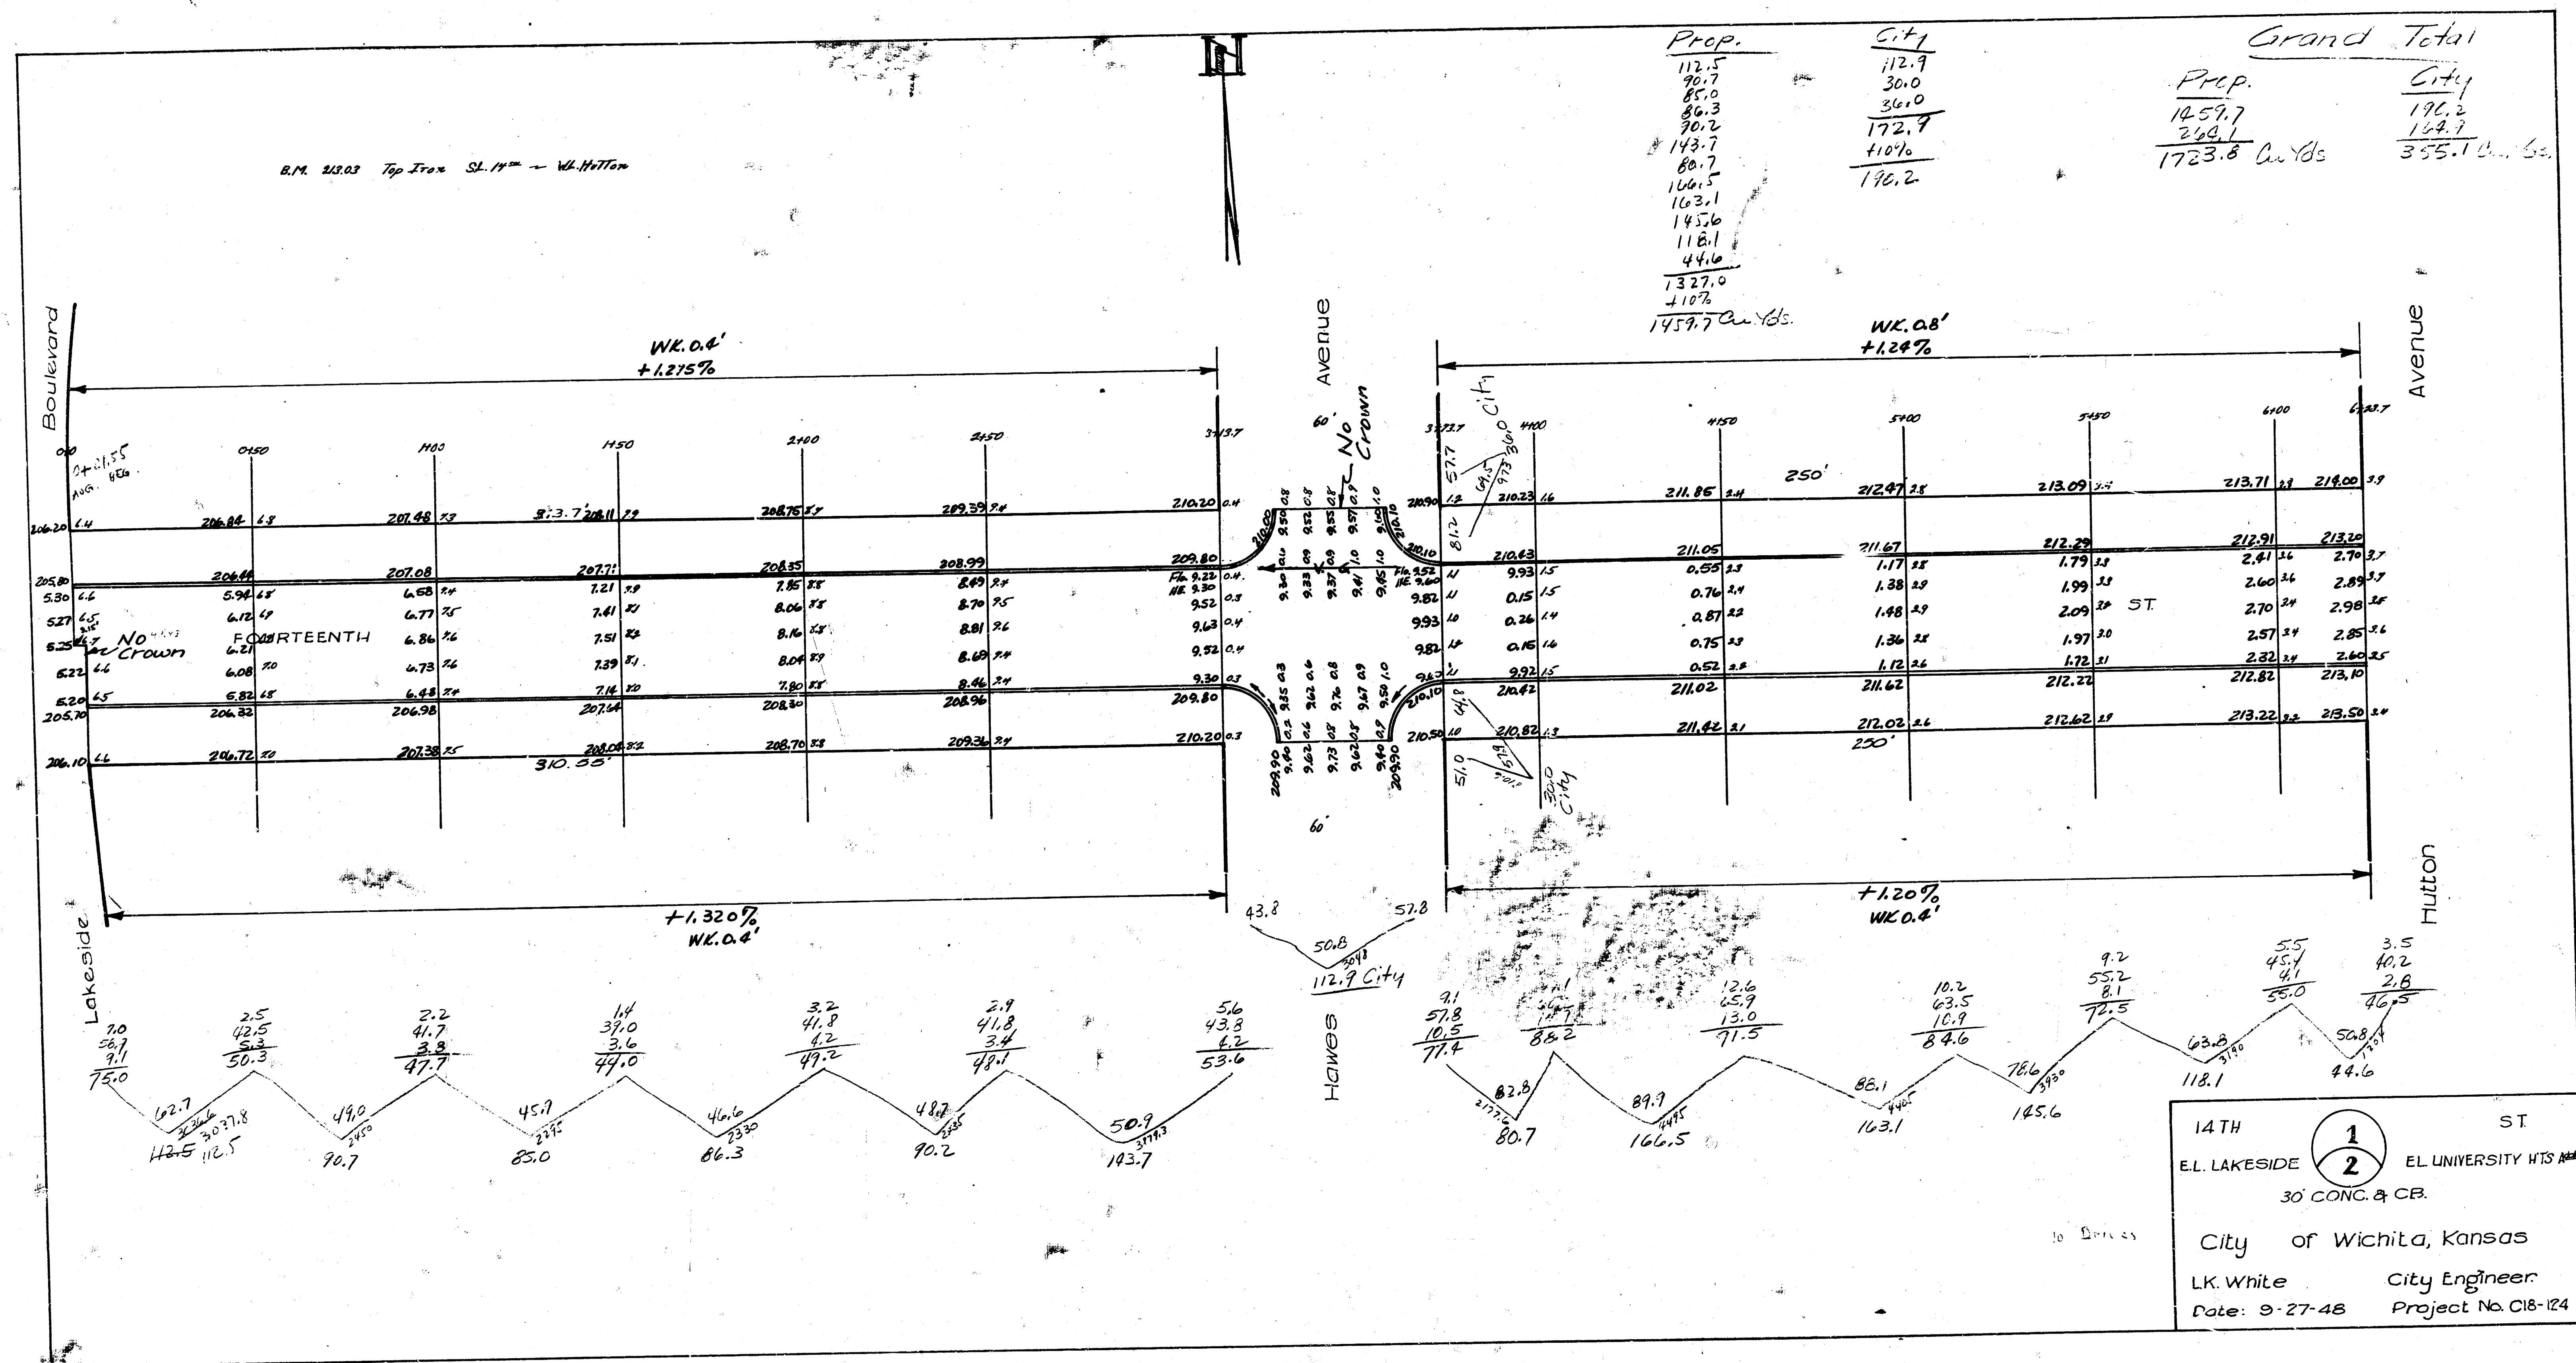

Prop.
 32.7
 73.9
 78.0
 35.5
 240.1
 +10%
 264.1 Cu. Yds.

City
 76.4
 23.9
 29.6
 149.9
 +10%
 164.9 Cu. Yds.

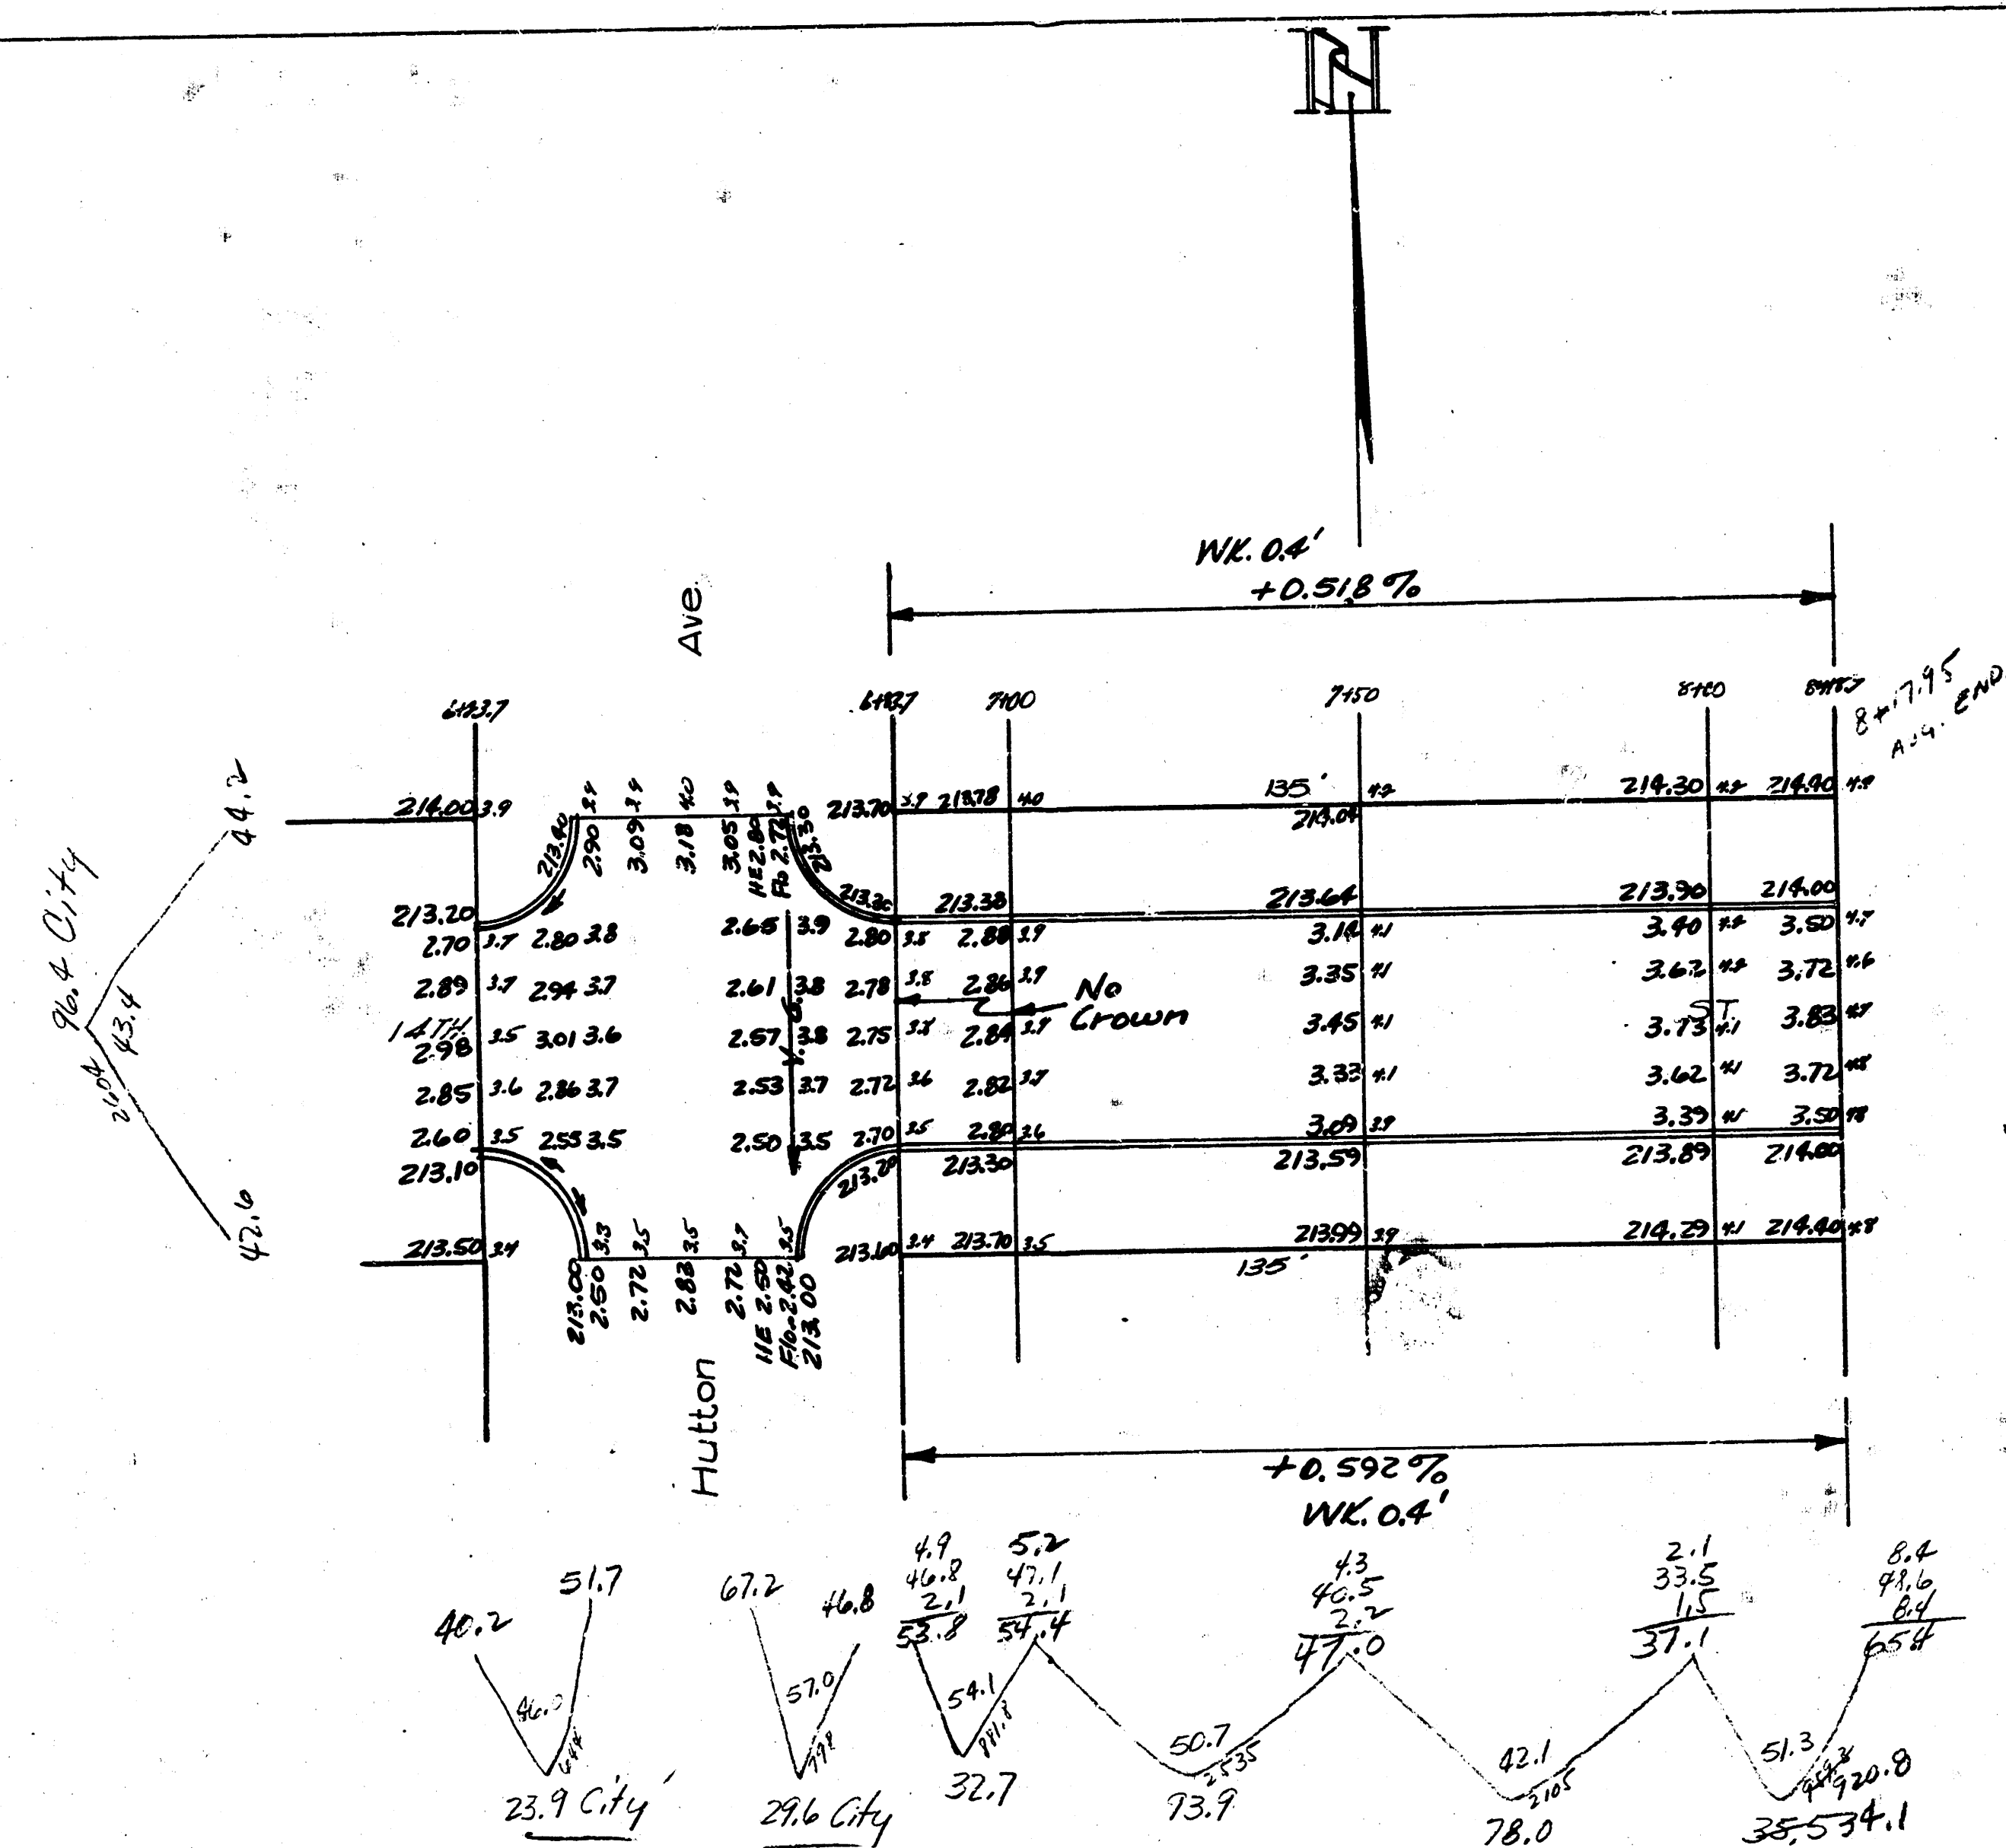

2
 2

4 14 5 11