


BM 120.70 SE COR. 121 CONC. STEP SS SCHOOL HOUSE @ 15TH & ST. CLAIR
 NOTE: BASE LINE IS A LINE TAKEN FROM S 15TH MERIDIAN TO
 A POINT ON S 15TH WL CHARLES ST

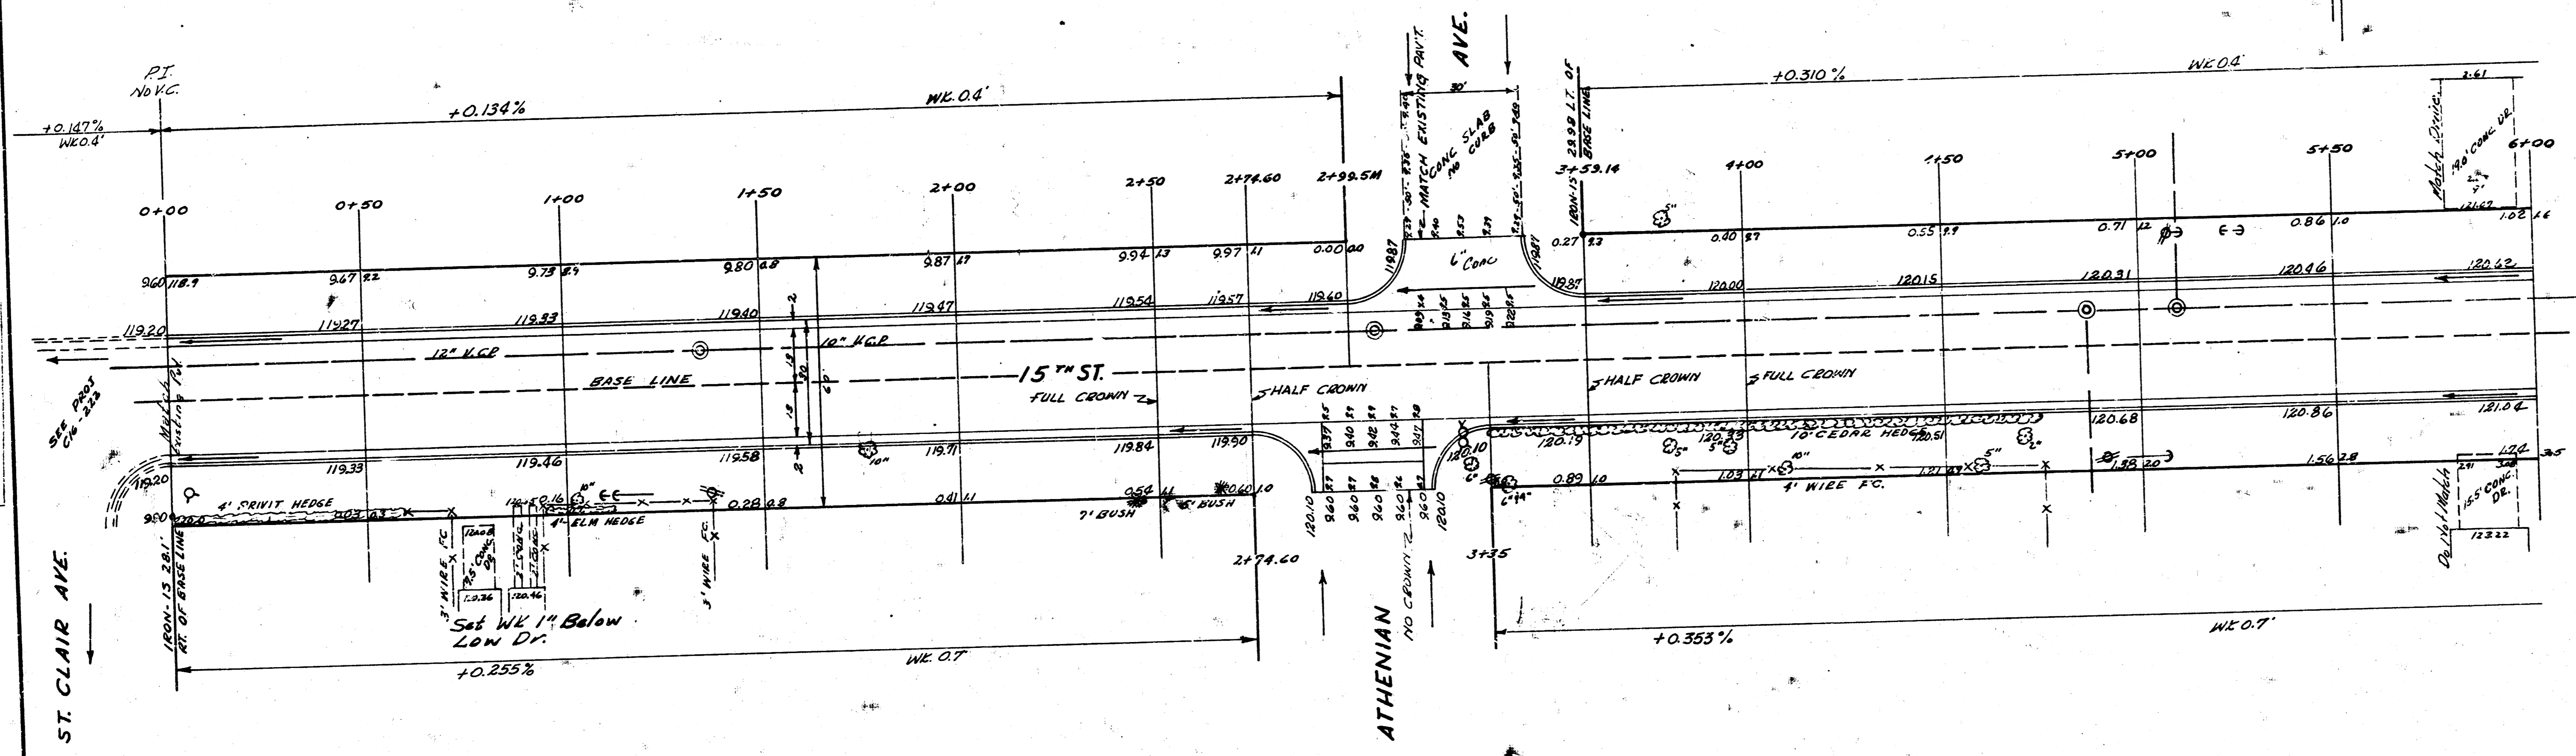

Excavation

STATION	DEPTH	DEPTH	DEPTH
0+1	4.11	0.7	4.11
932.1	132.1	100.0	22
1025.0	140.0	100.0	22

15TH ST.
 EL. ST. CLAIR TO EL. CLARENCE
 26-2-30-AC.
 CITY OF WICHITA KANS.
 B.E. SMITH CITY ENGINEER
 JULY, 1958 PROJ. NO. C16-223



