

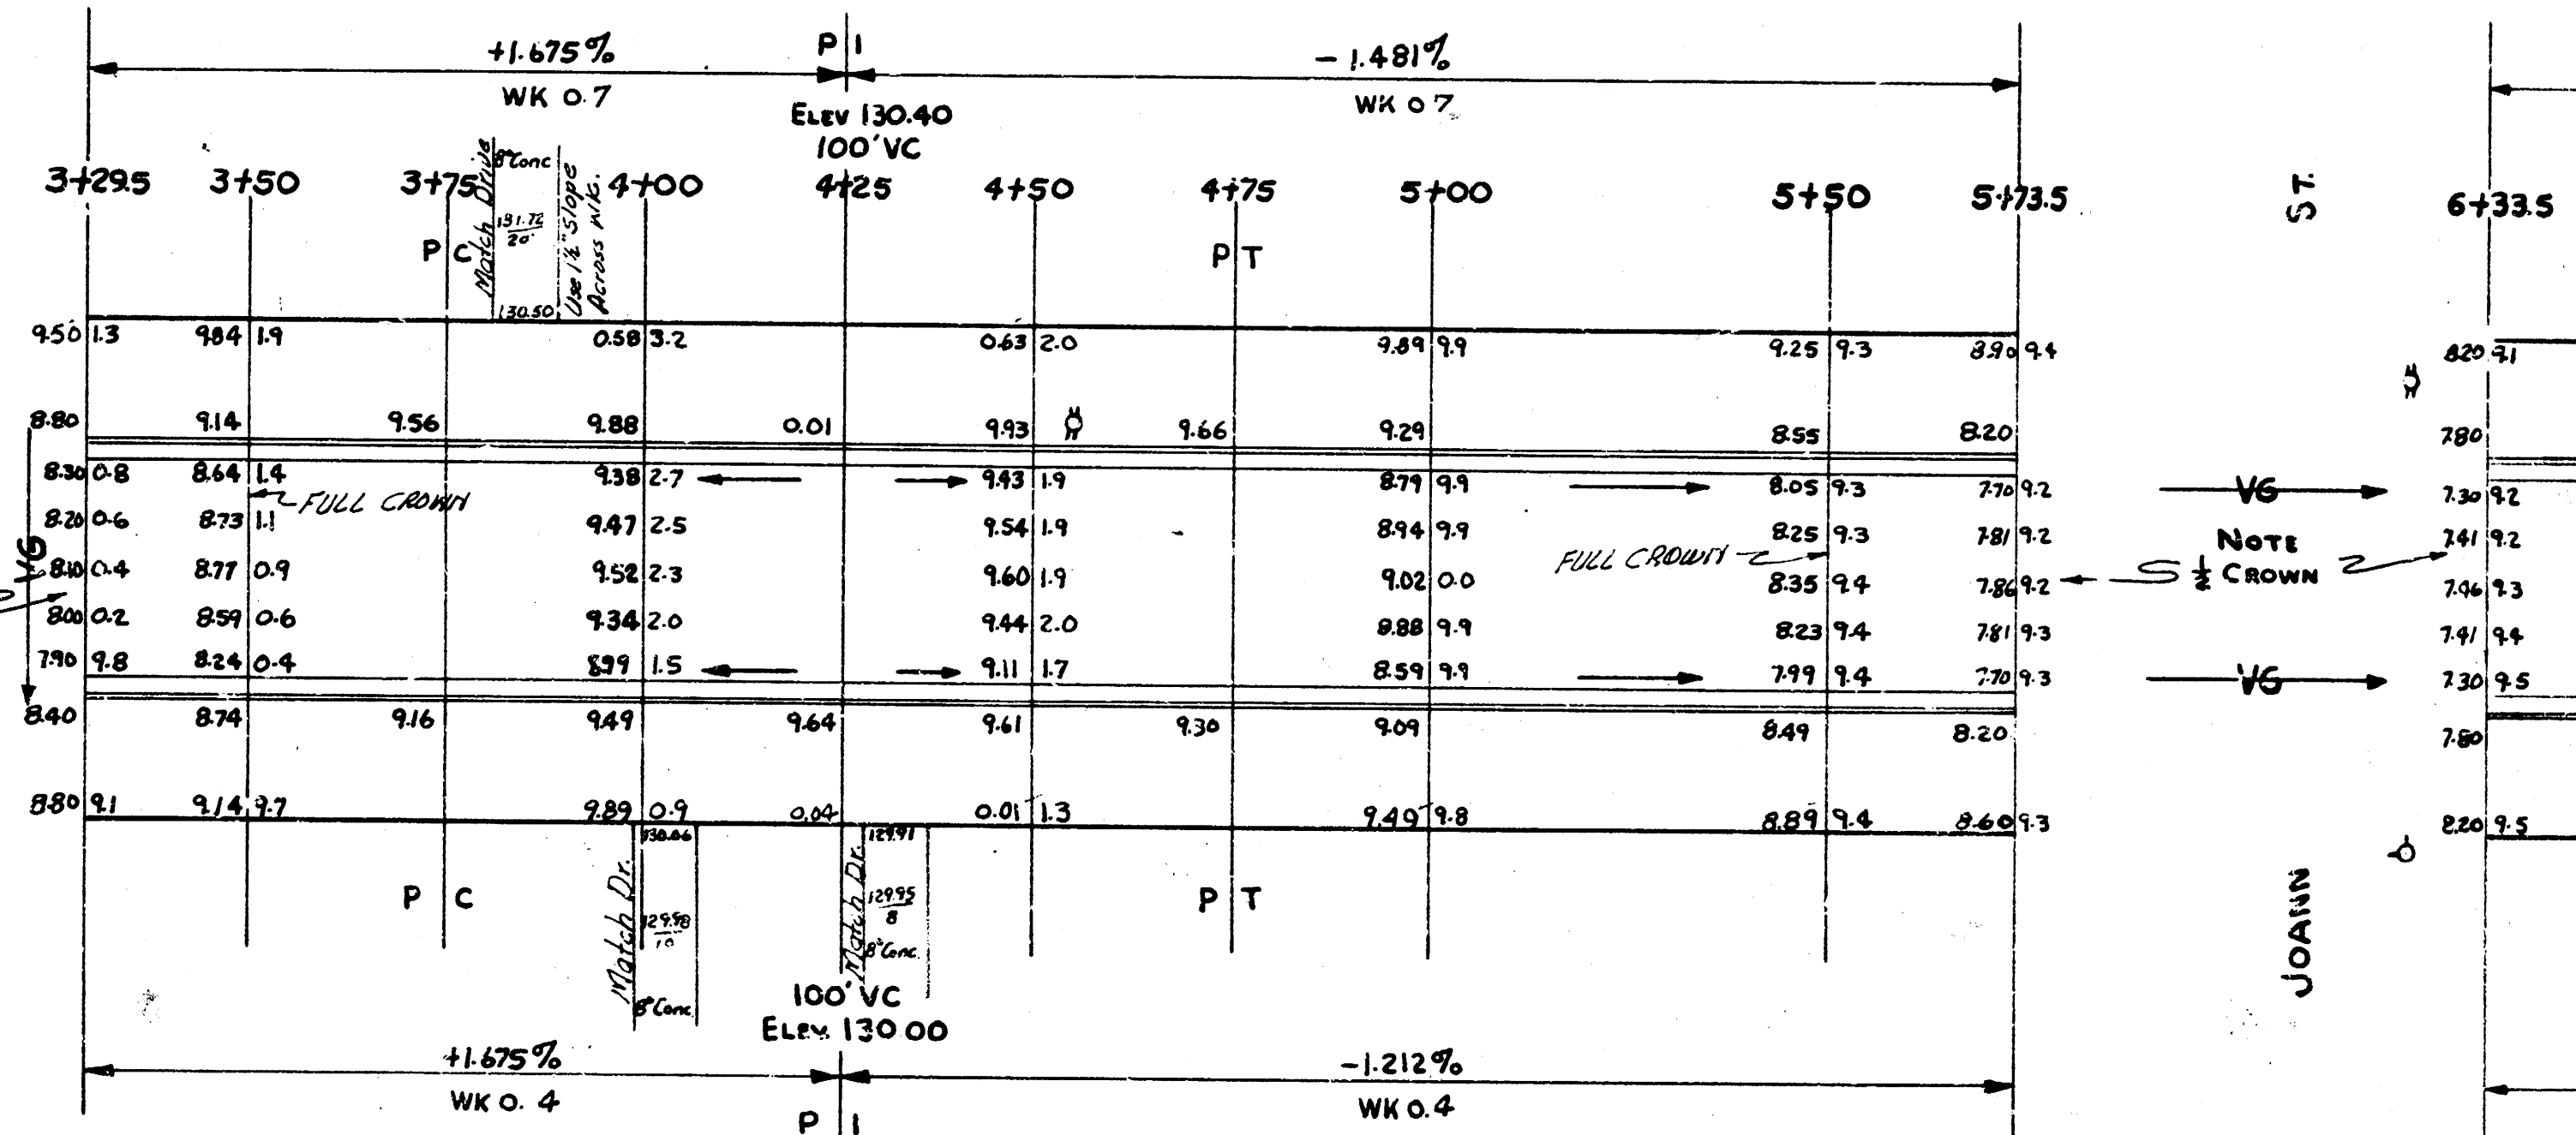


STA ON SR
 B.M. 127.23 N.E. COR. CONC. PORCH HO#1557 Na High St.
 B.M. 125.15 STAND. SE COR. 17TH & SHERIDAN
 B.M. 128.93 N.E. COR. CONC. PORCH HO#1C49 N. High St.

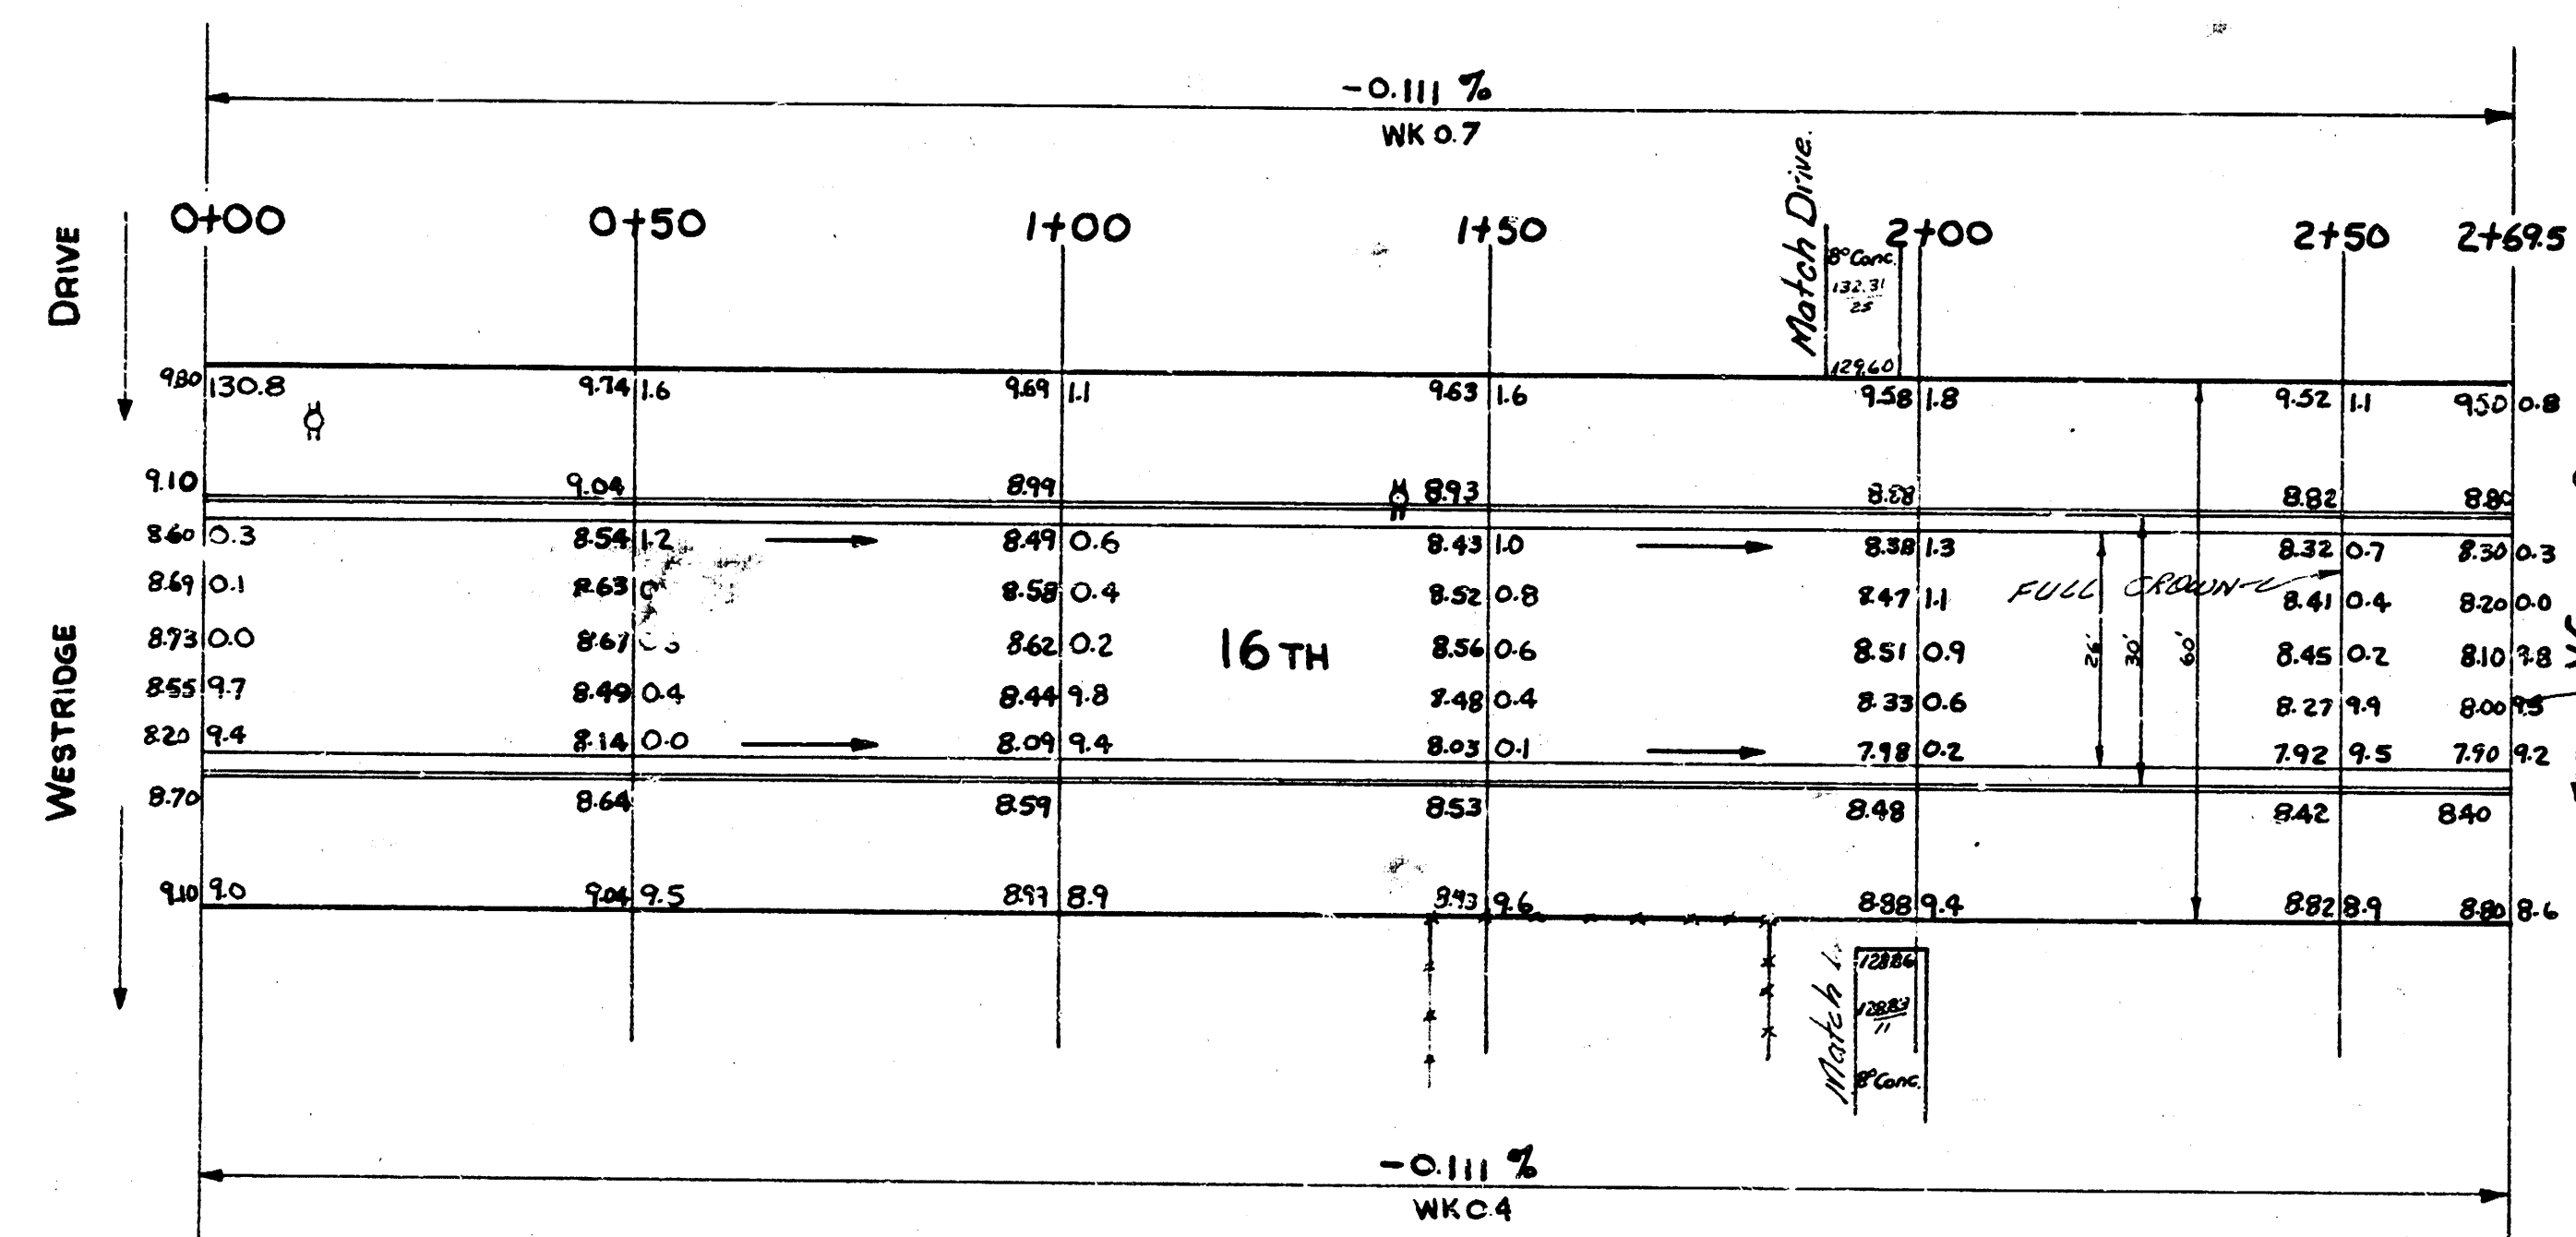

16 TH St.
 EL. WESTRIDGE TO W.L. GOW
 26-2-30 AC.
 CITY OF WICHITA, KANSAS
 B.E. SMITH CITY ENGINEER
 AUG 1957 Proj. No. C14-127

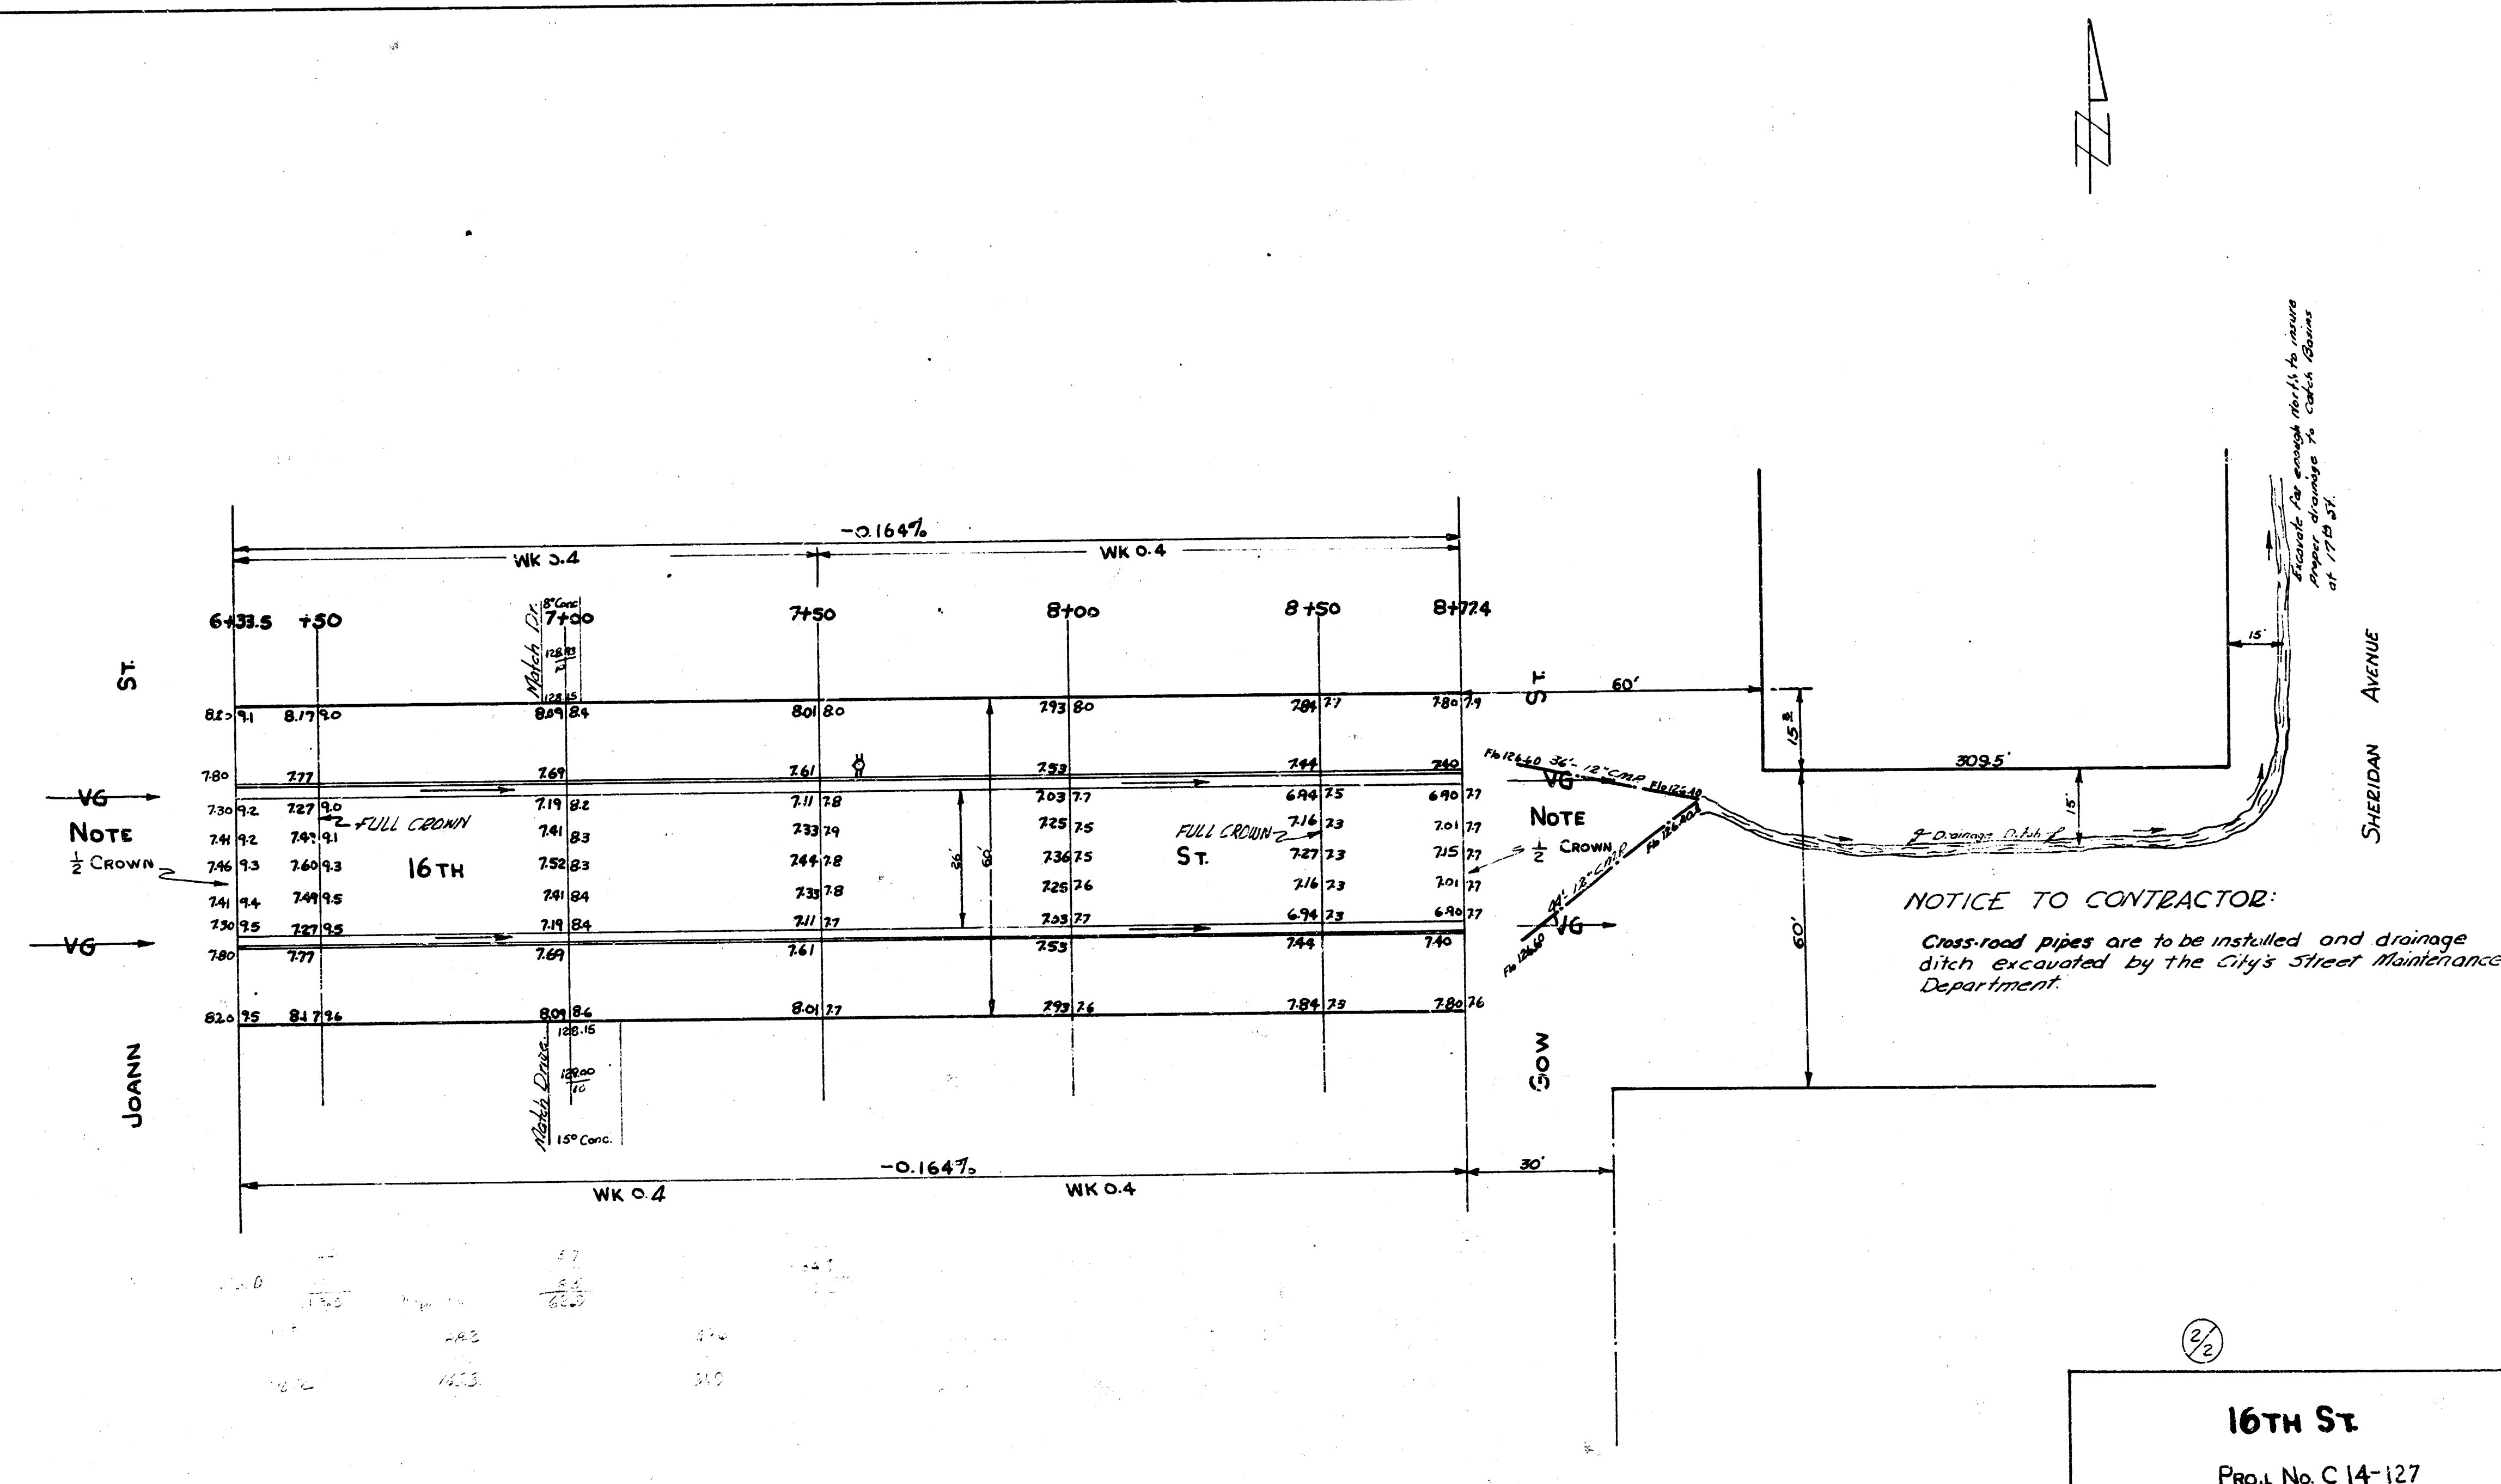

16TH ST

PROJ. No. C 14-127