




B.M. 132.78 S.W. cor. conc. porch W. S. Ho. N.E. 17th & Nevada  
Base = S.L. 17th St.

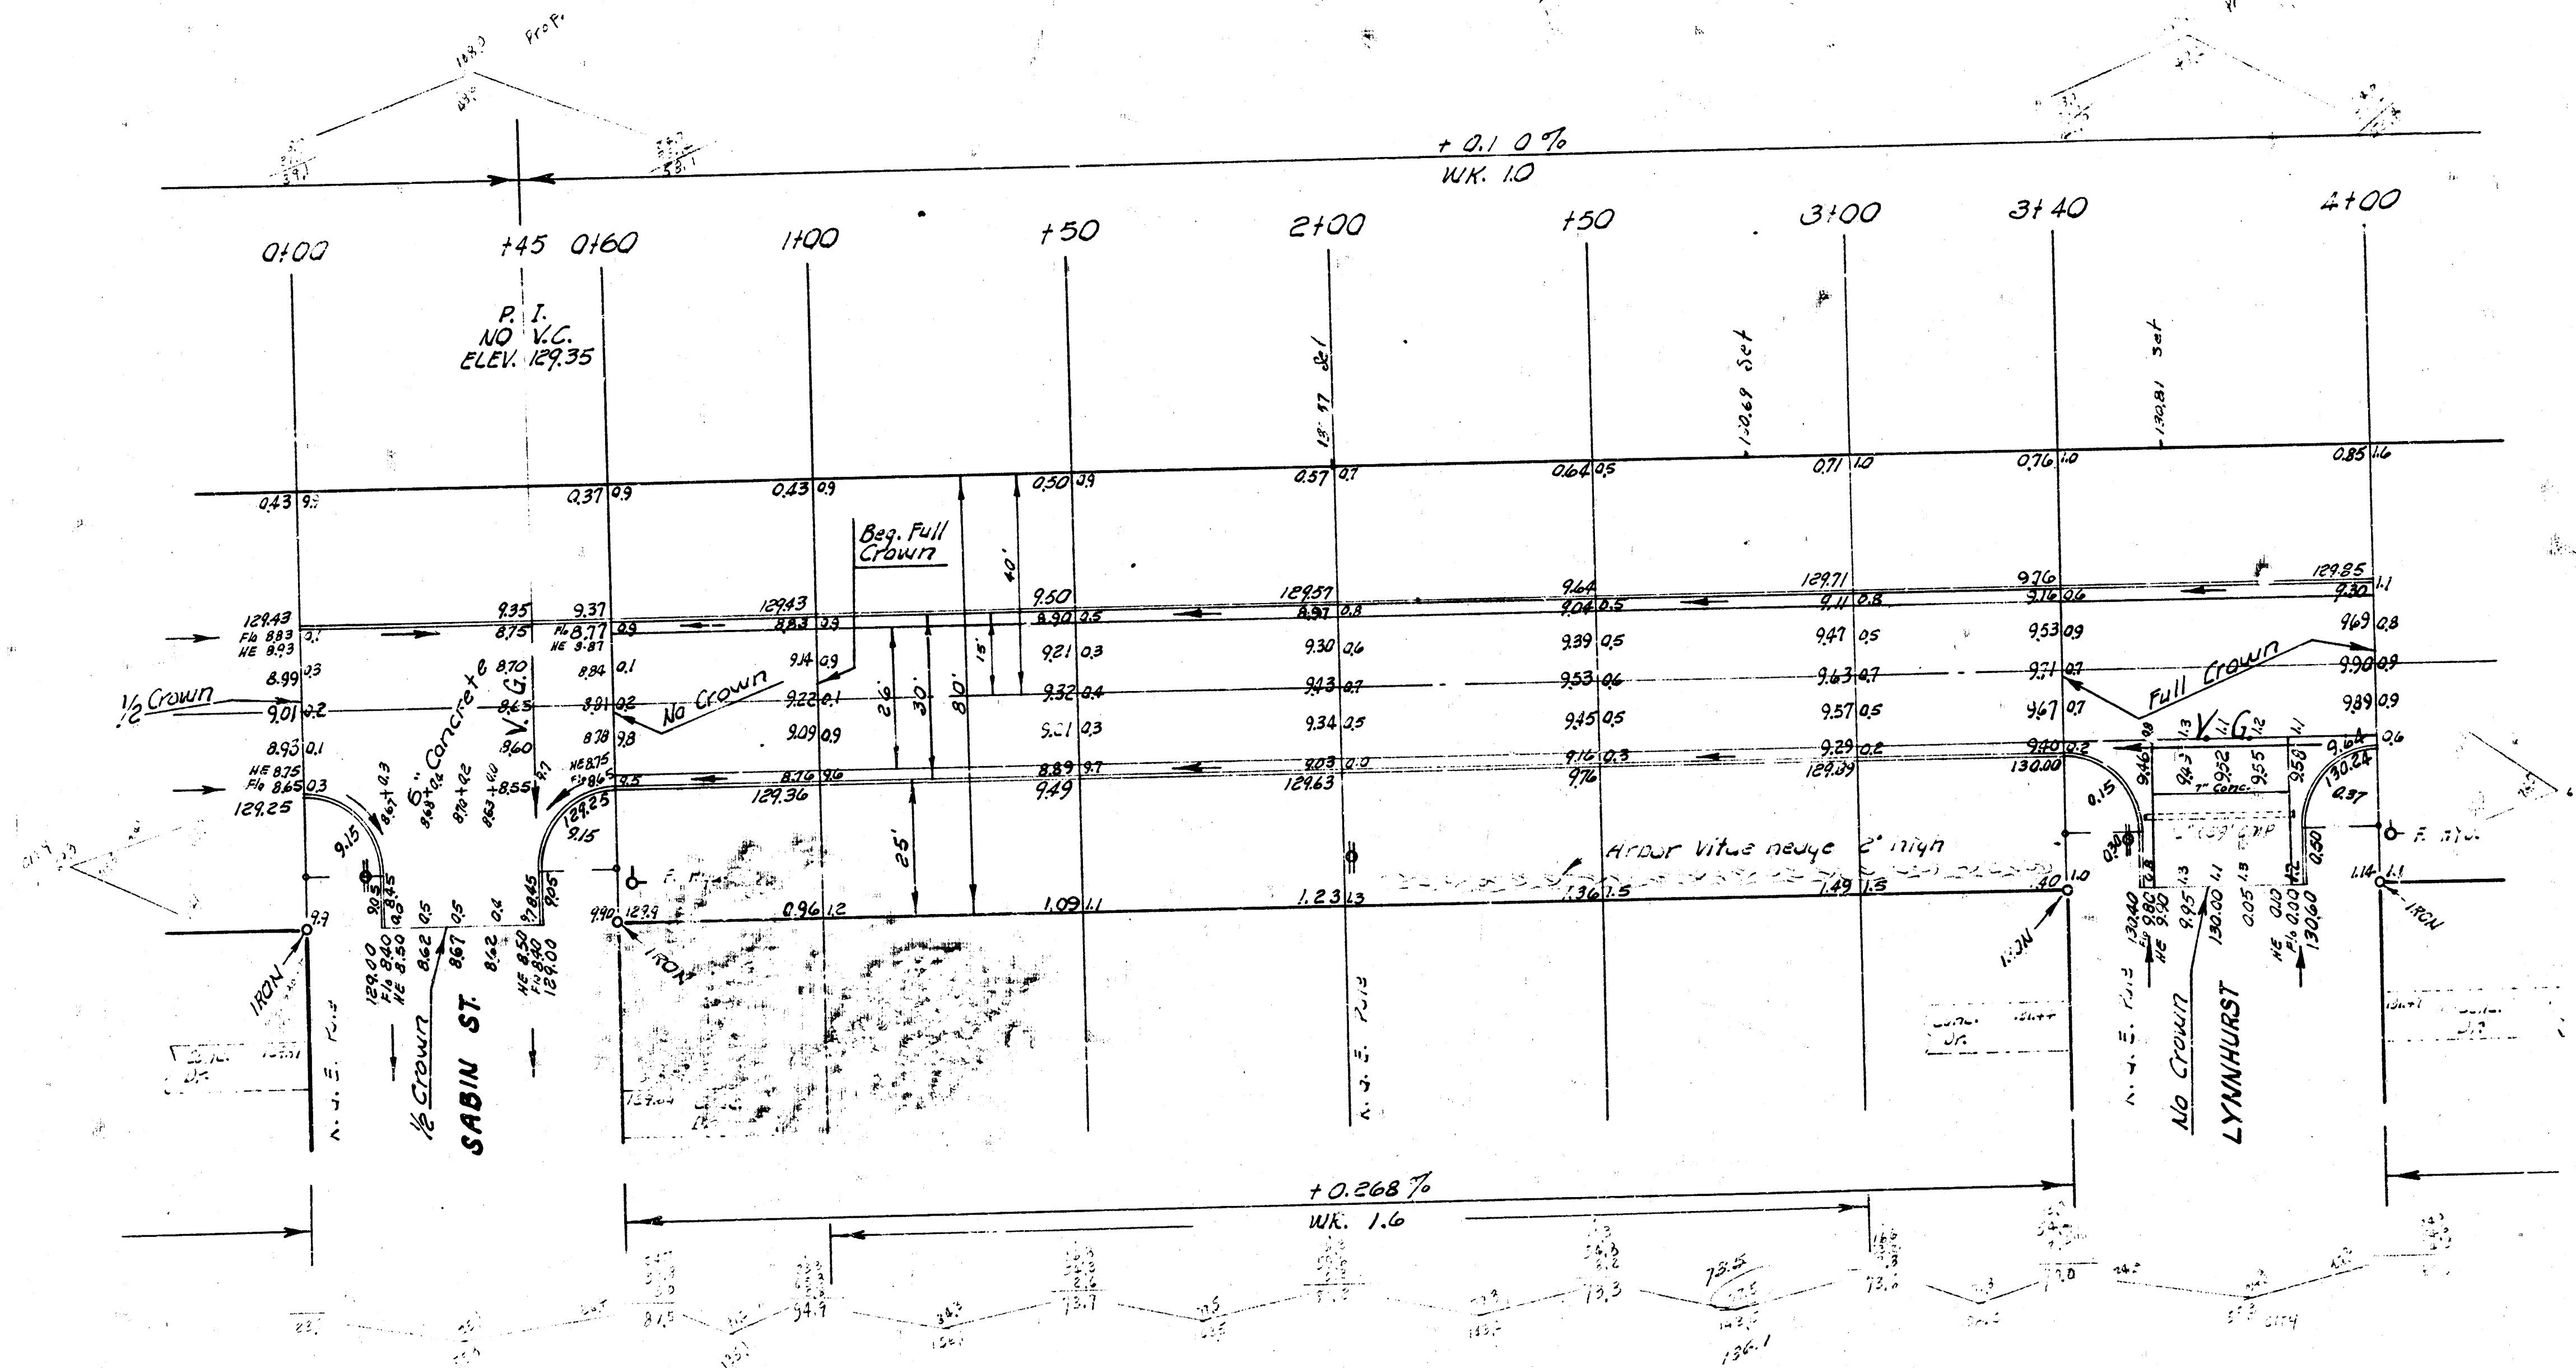

SCALE 1"=20'



EARTH WORK  
EXCAVATION  
CITY PROP.  
245.3 1838.2  
+10% 24.3 +10% 183.8  
269.6 Cu. Yds. 2022.0 Cu. Yds.

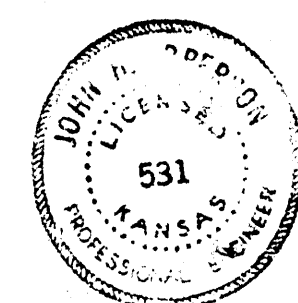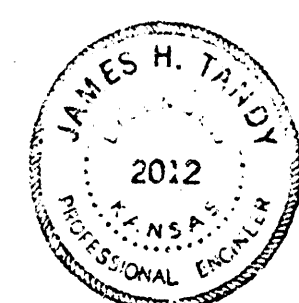

17TH ST.  
WL SABIN TO WL NEVADA  
26'-2'-30' A.C.  
CITY OF WICHITA, KANSAS  
B. E. SMITH CITY ENGINEER  
SEPT. 1933 PROJ. NO. C19-134

